


W1-2
36''X36'' (2) SIGN PANEL, TYPE 1
STA. +43.8 LT.
W13-1P
18'X18''

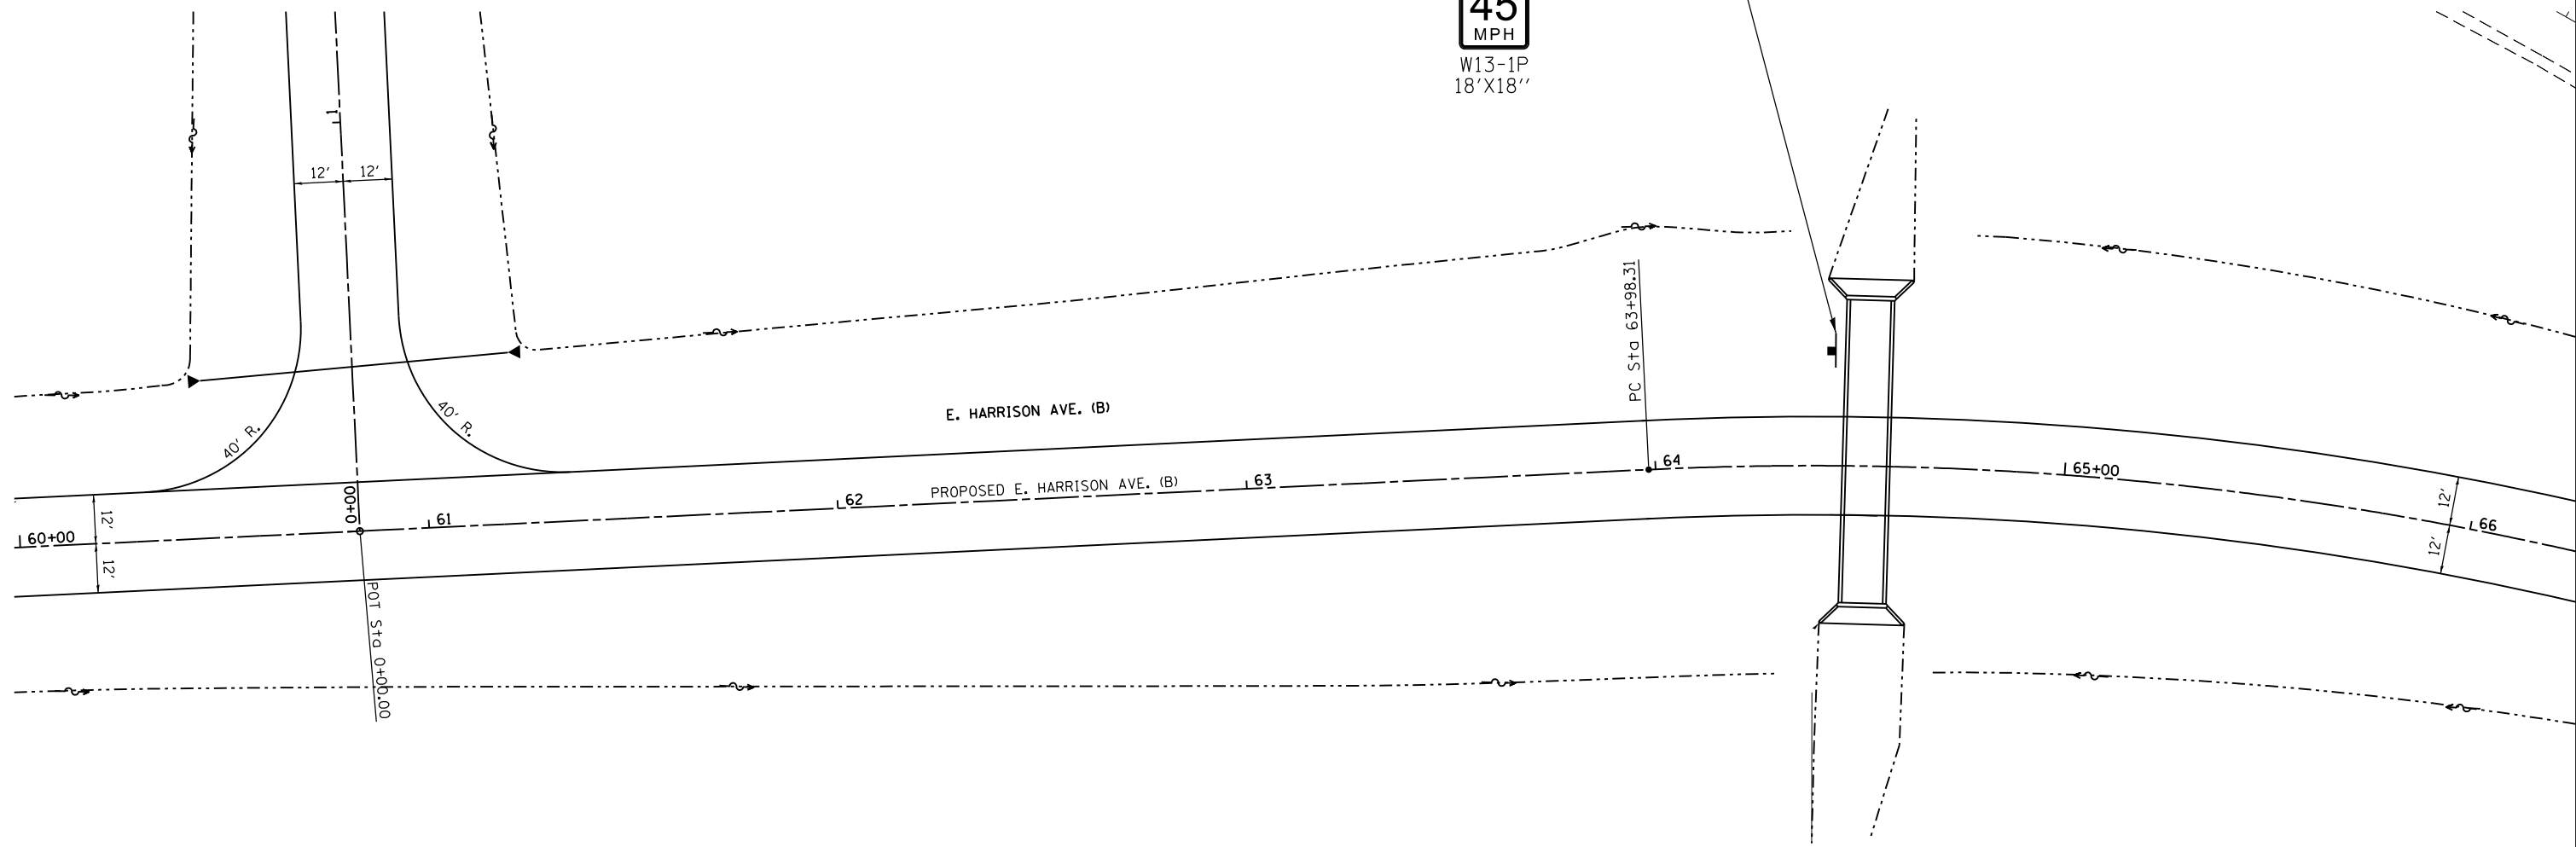

FILE NAME =	USER NAME = steffenmk	DESIGNED -	REVISED -
ct:\pw\work\p\dot\stef\enmk\d0158776\074423-sh-t-signing.dgn		DRAWN -	REVISED -
	PLOT SCALE = 48.0000' / in.	CHECKED -	REVISED -
	PLOT DATE = 5/7/2014	DATE -	REVISED -

**STATE OF ILLINOIS
DEPARTMENT OF TRANSPORTATION**

**SIGNING PLAN
E. HARRISON AVE. (B)**

SCALE: 20 SHEET 10 OF 15 SHEETS STA. 60+00 TO STA. 66+00

F.A.P. RTE.	SECTION	COUNTY	TOTAL SHEETS	SHEET NO.
91	5N	Coles	271	112
CONTRACT NO. 74423			ILLINOIS FED. AID PROJECT	