


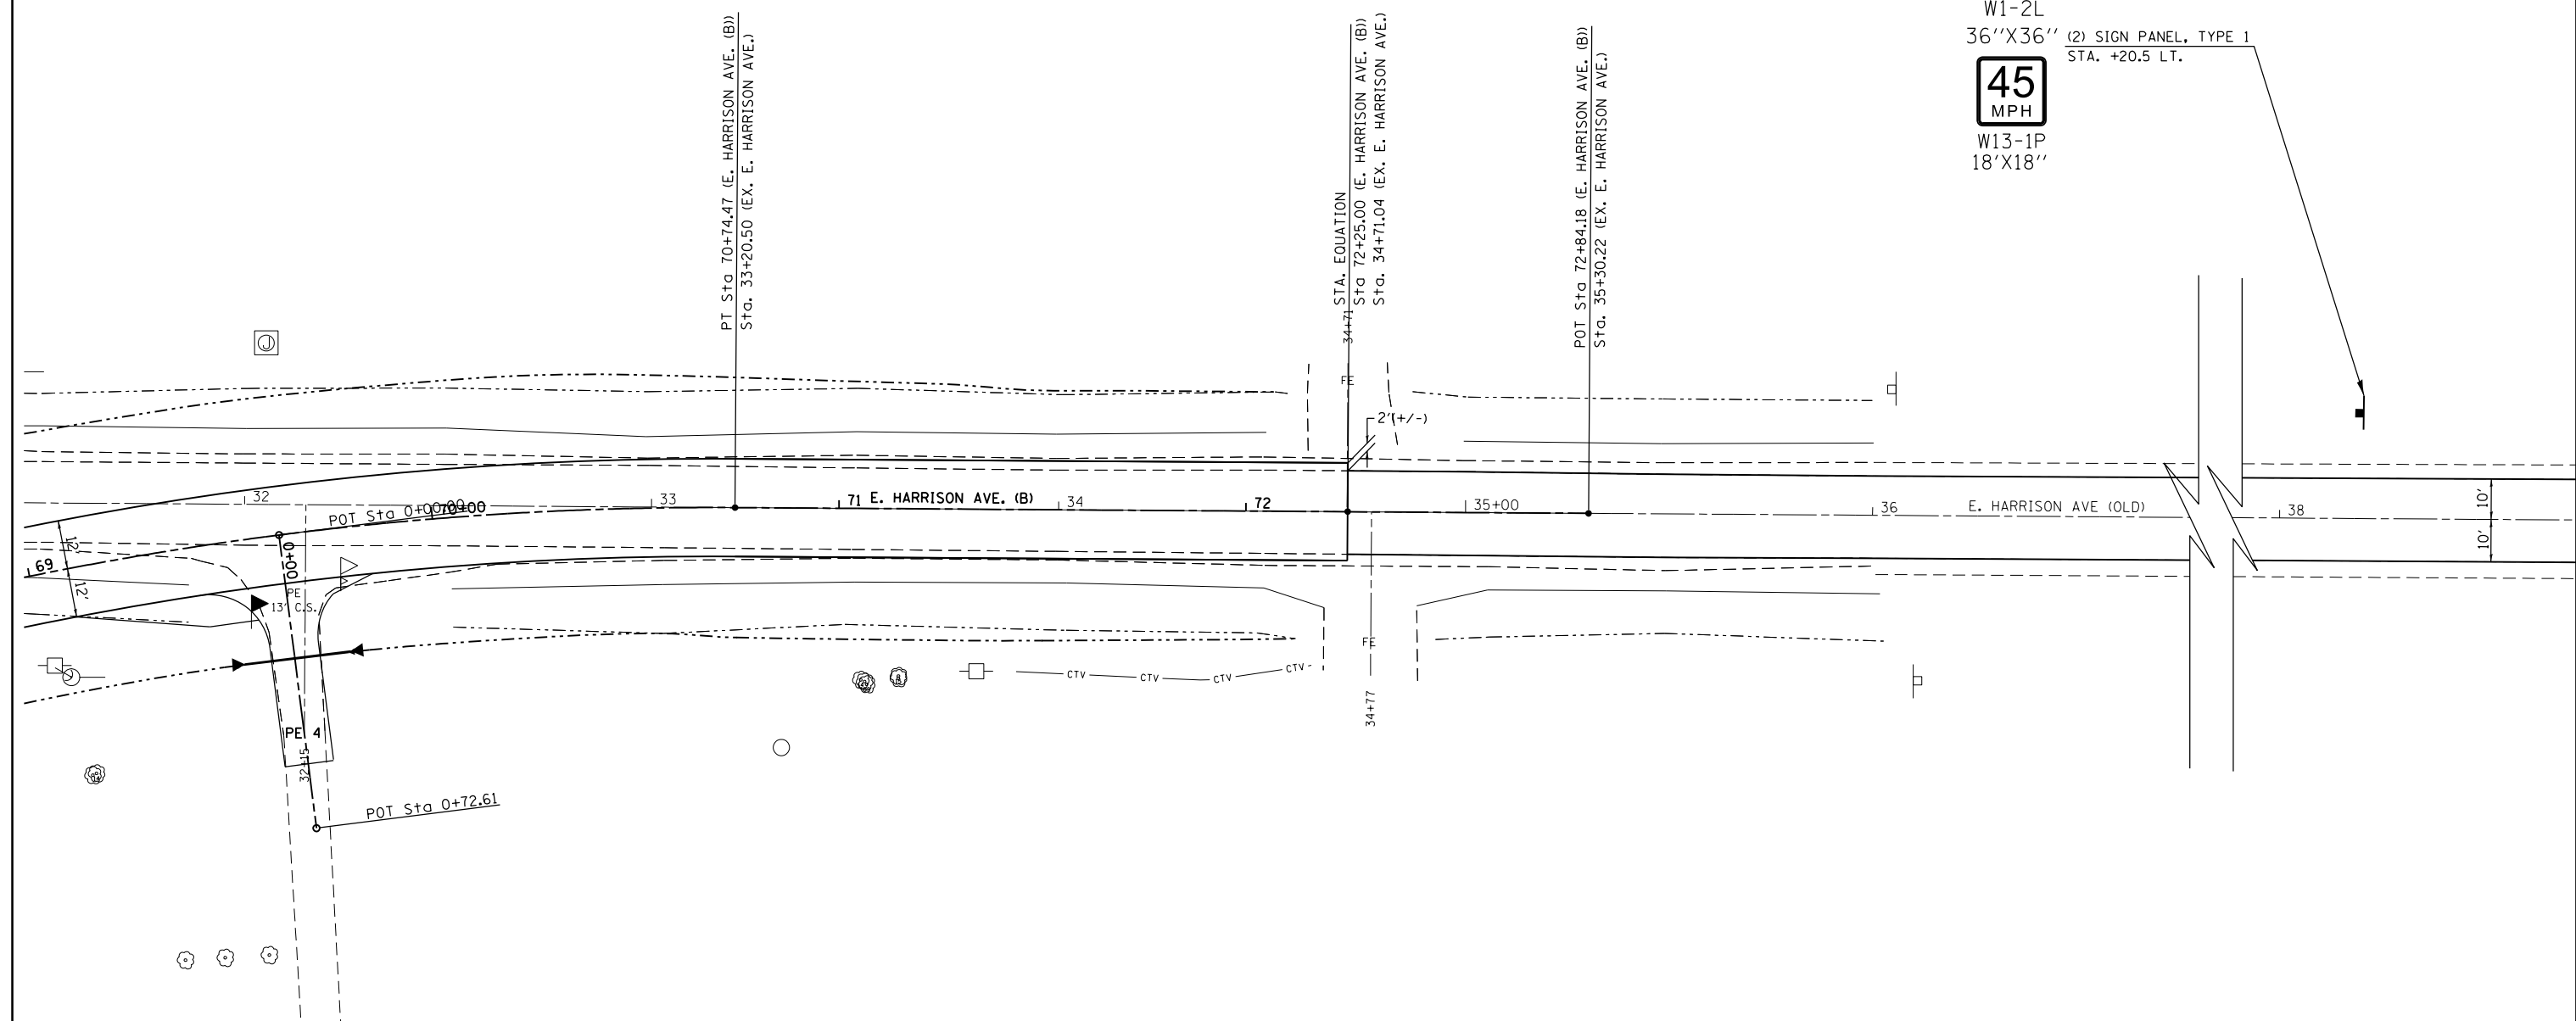

W1-2L
36"X36" (2) SIGN PANEL, TYPE 1
STA. +20.5 LT.



W13-1P
18"X18"



FILE NAME =	USER NAME = steffenmk	DESIGNED -	REVISED -
ct:\pw\work\p\dot\steffenmk\d0158776\074423-sh1-signing.dgn		DRAWN -	REVISED -
	PLOT SCALE = 40.0000' / in.	CHECKED -	REVISED -
	PLOT DATE = 5/7/2014	DATE -	REVISED -

**STATE OF ILLINOIS
DEPARTMENT OF TRANSPORTATION**

**SIGNING PLAN
E. HARRISON AVE. (B)**

SCALE: 20 SHEET 11 OF 15 SHEETS STA. 69+00 TO STA. 72+84.18

F.A.P. RTE.	SECTION	COUNTY	TOTAL SHEETS	SHEET NO.
91	5N	Coles	271	113
CONTRACT NO. 74423				
ILLINOIS FED. AID PROJECT				