




SIGN PANEL, TYPE 1
 STA. +55.4

ROAD ENDS
 R11-I100
 36"X30"

(2) OBJECT MARKER, TYPE 4
 STA. +55.4 RT./LT.

OM4-3
 18"X18"

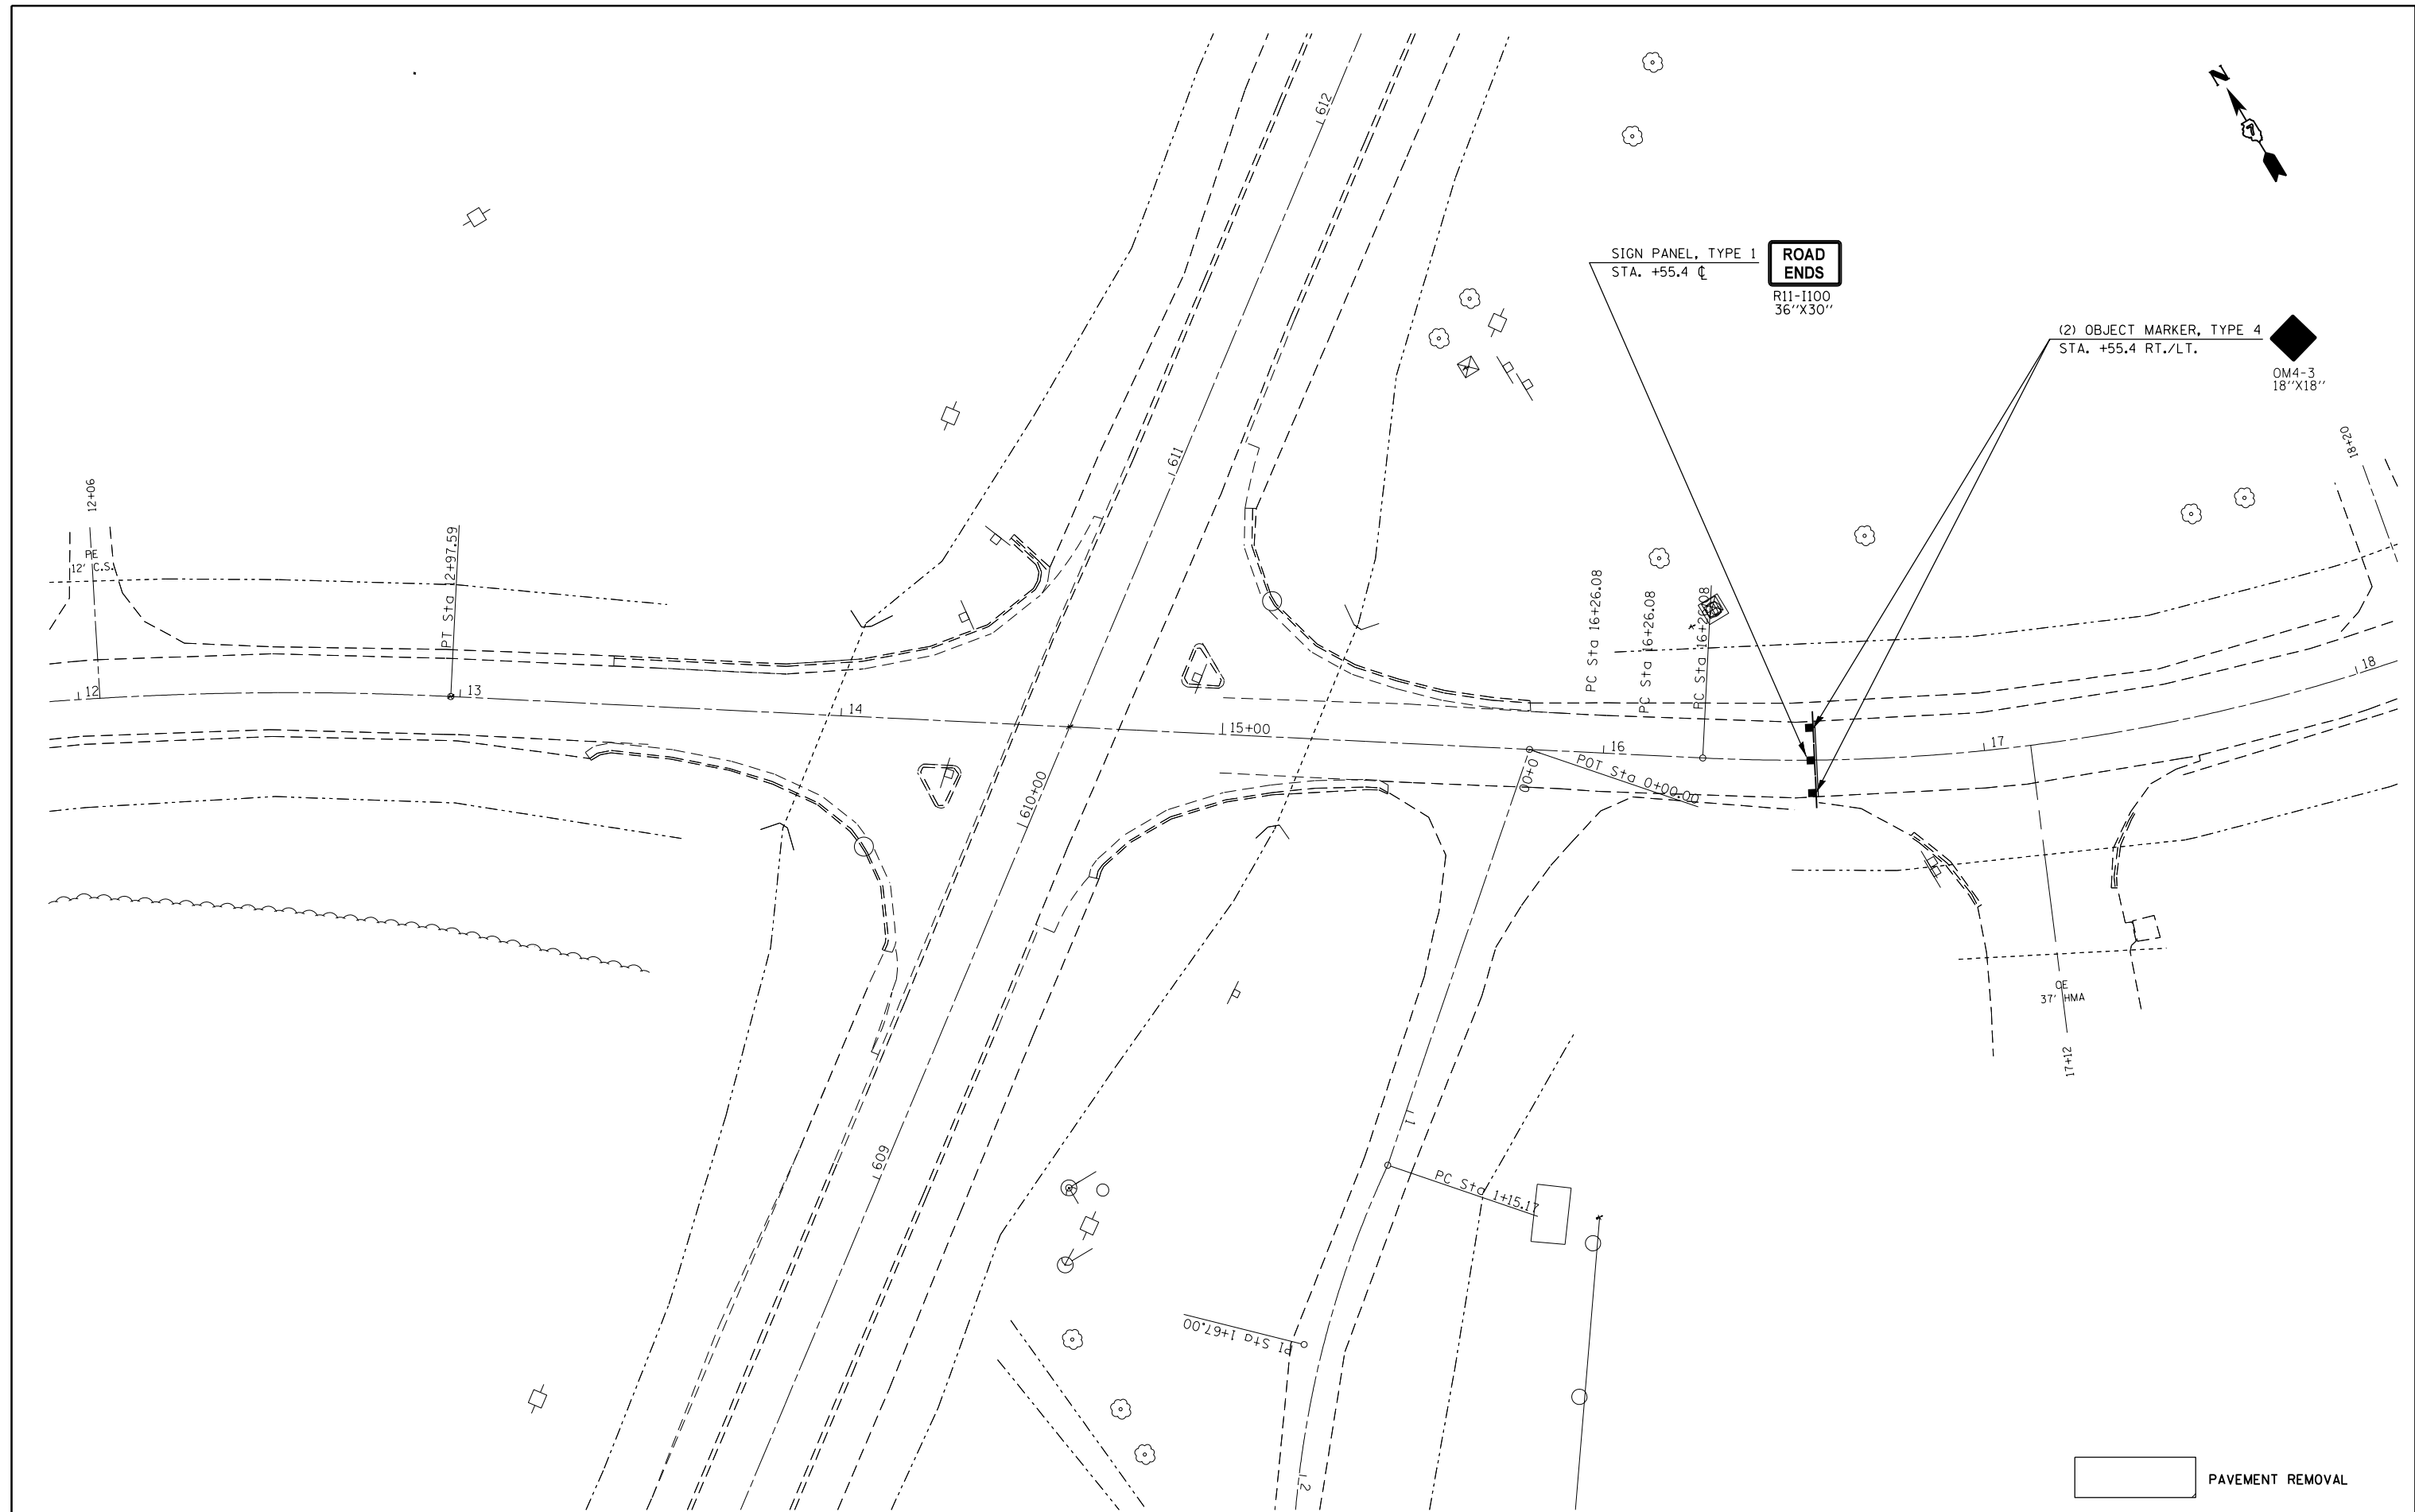

PAVEMENT REMOVAL

FILE NAME =	USER NAME = steffenmk	DESIGNED -	REVISED -
c:\pwork\pwork\stefjenmk\d0158776\074423-shr-signing.dgn		DRAWN -	REVISED -
	PLOT SCALE = 40.0000' / in.	CHECKED -	REVISED -
	PLOT DATE = 5/7/2014	DATE -	REVISED -

**STATE OF ILLINOIS
 DEPARTMENT OF TRANSPORTATION**

**SIGNING PLAN
 OLD EXISTING**

SCALE: 20 SHEET 13 OF 15 SHEETS STA. 12+00 TO STA. 18+00

F.A.P. RTE.	SECTION	COUNTY	TOTAL SHEETS	SHEET NO.
91	5N	Coles	271	115
				CONTRACT NO. 74423
ILLINOIS FED. AID PROJECT				