


REMOVE SIGN PANEL, TYPE 1  
STA. +41.8 LT.

W3-1  
36"

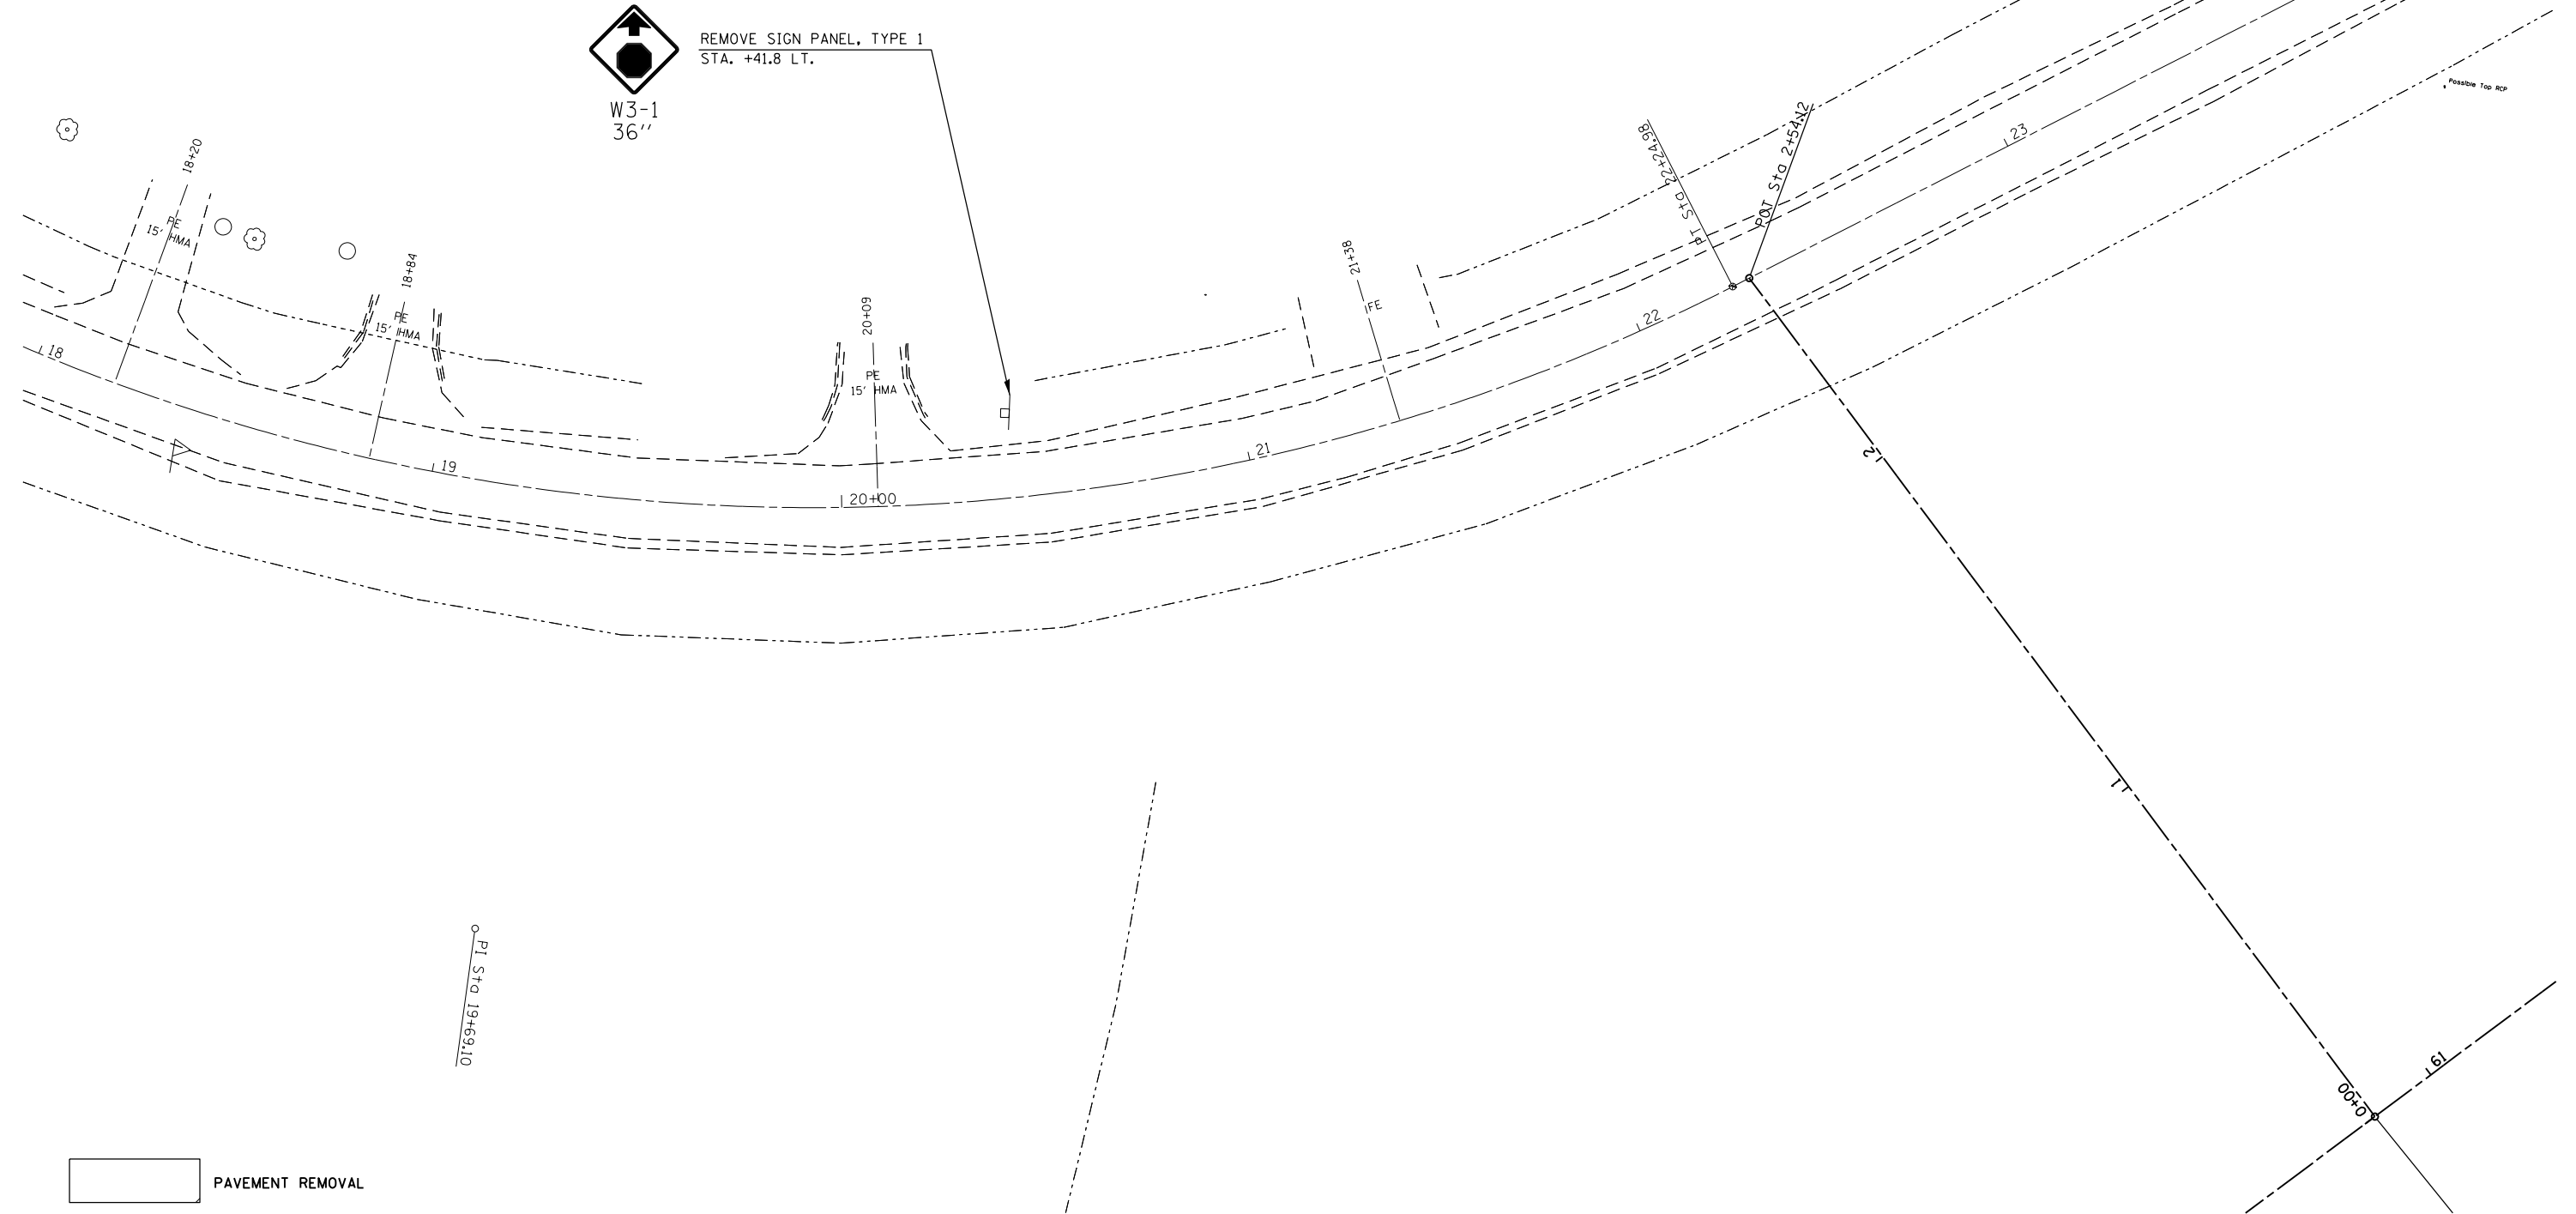

PAVEMENT REMOVAL

FILE NAME =	USER NAME = steffenmk	DESIGNED -	REVISED -
ct:\pw\work\p\dot\steffenmk\d0158776\074423-sh-t-signing.dgn		DRAWN -	REVISED -
	PLOT SCALE = 40.0000' / in.	CHECKED -	REVISED -
	PLOT DATE = 5/7/2014	DATE -	REVISED -

**STATE OF ILLINOIS  
DEPARTMENT OF TRANSPORTATION**

<b>SIGNING PLAN OLD EXISTING</b>			
SCALE: 20	SHEET 14	OF 15 SHEETS	STA. 18+00 TO STA. 24+00

F.A.P. RTE.	SECTION	COUNTY	TOTAL SHEETS	SHEET NO.
91	5N	Coles	271	116
CONTRACT NO. 74423			ILLINOIS FED. AID PROJECT	