


DATE	
BY	
FINAL SURVEY	SURVEYED
NOTE BOOK	PLOTTED
NO.	TEMPLATE
	AREAS CHECKED

DATE	
BY	
ORIGINAL SURVEY	SURVEYED
NOTE BOOK	PLOTTED
NO.	TEMPLATE
	AREAS CHECKED

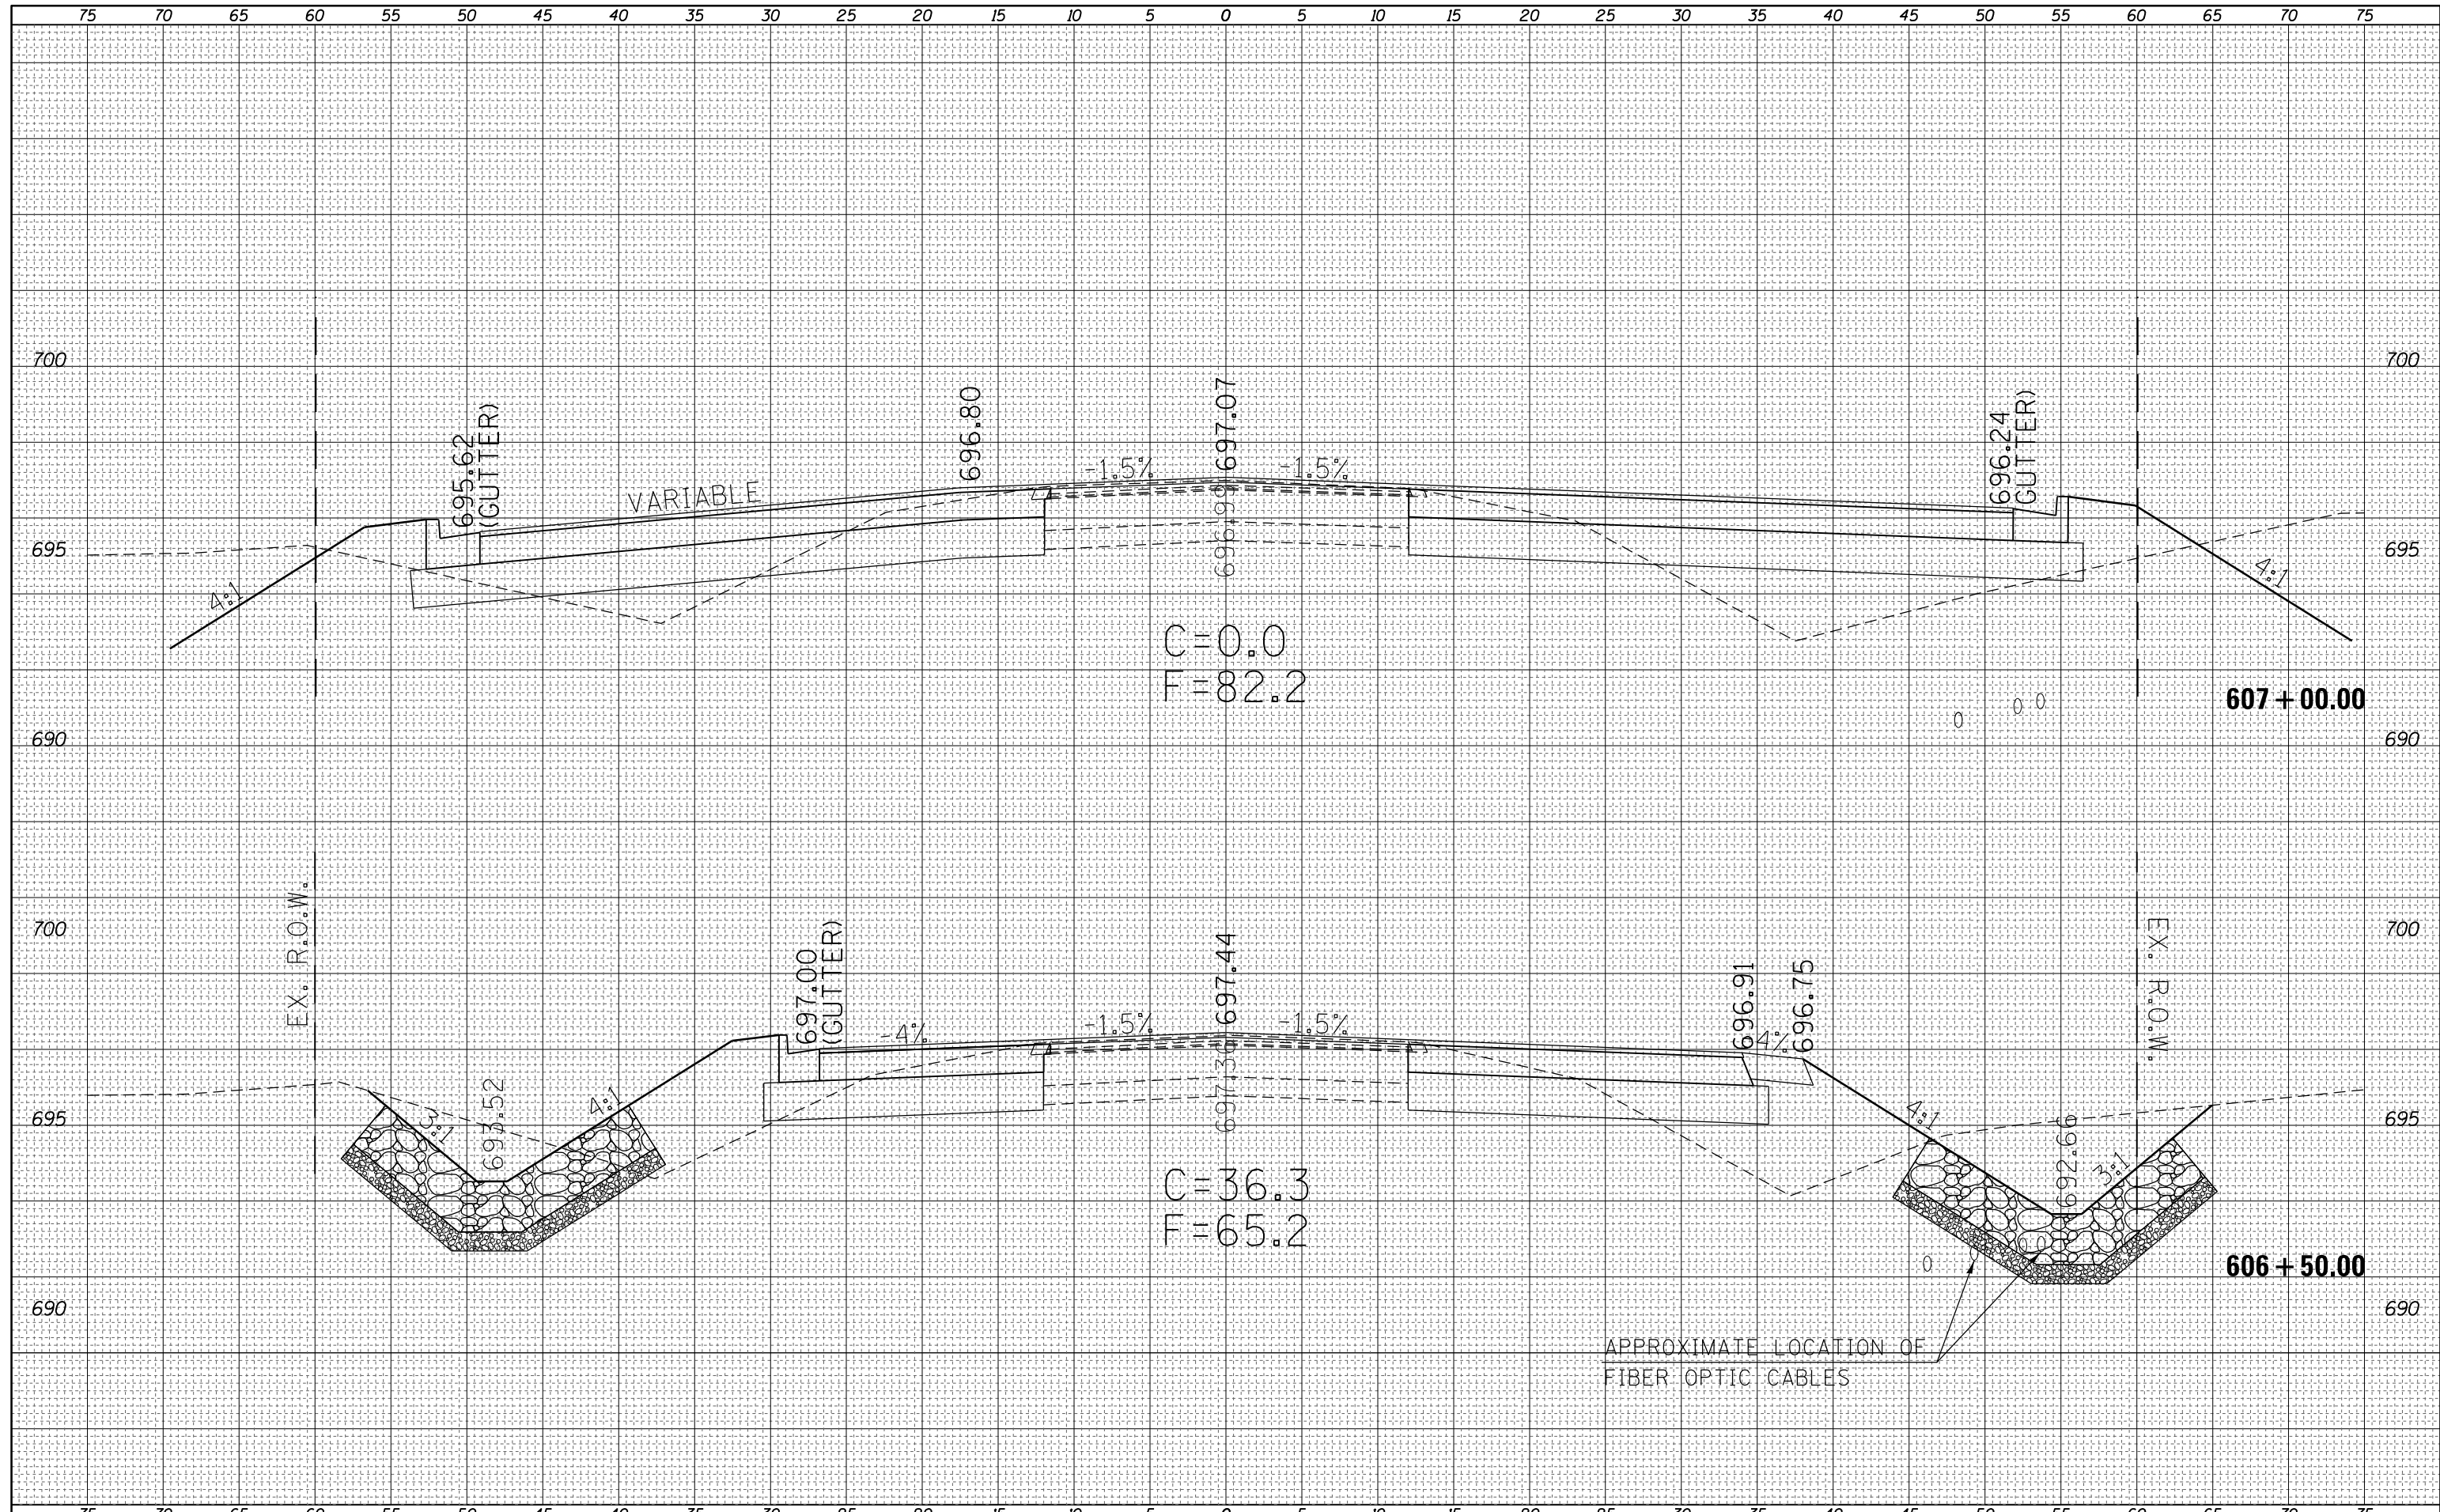

FILE NAME = c:\pw\_work\pwidot\steffenmk\d0158776\0774423\sc-sh1-IL16.dgn  
 USER NAME = steffenmk  
 PLOT SCALE = 10.0000' / in.  
 PLOT DATE = 5/7/2014

DESIGNED -	REVISIED -
DRAWN -	REVISIED -
CHECKED -	REVISIED -
DATE -	REVISIED -

REVISIED -
REVISIED -
REVISIED -
REVISIED -

**STATE OF ILLINOIS  
DEPARTMENT OF TRANSPORTATION**

**CROSS SECTIONS  
IL. RTE. 16 MAINLINE**  
 SCALE: 5 SHEET 9 OF 19 SHEETS STA. 606+50.00 TO STA. 607+00.00

F.A.P. RTE.	SECTION	COUNTY	TOTAL SHEETS	SHEET NO.
91	5N	Coles	271	137
CONTRACT NO. 74423				
ILLINOIS FED. AID PROJECT				