


FINAL SURVEY NO.	SURVEYED	BY	DATE
NOTE BOOK	PLOTTED		
AREAS	TEMPLATE		
CHECKED	AREAS		

ORIGINAL SURVEY NO.	SURVEYED	BY	DATE
NOTE BOOK	PLOTTED		
AREAS	TEMPLATE		
CHECKED	AREAS		

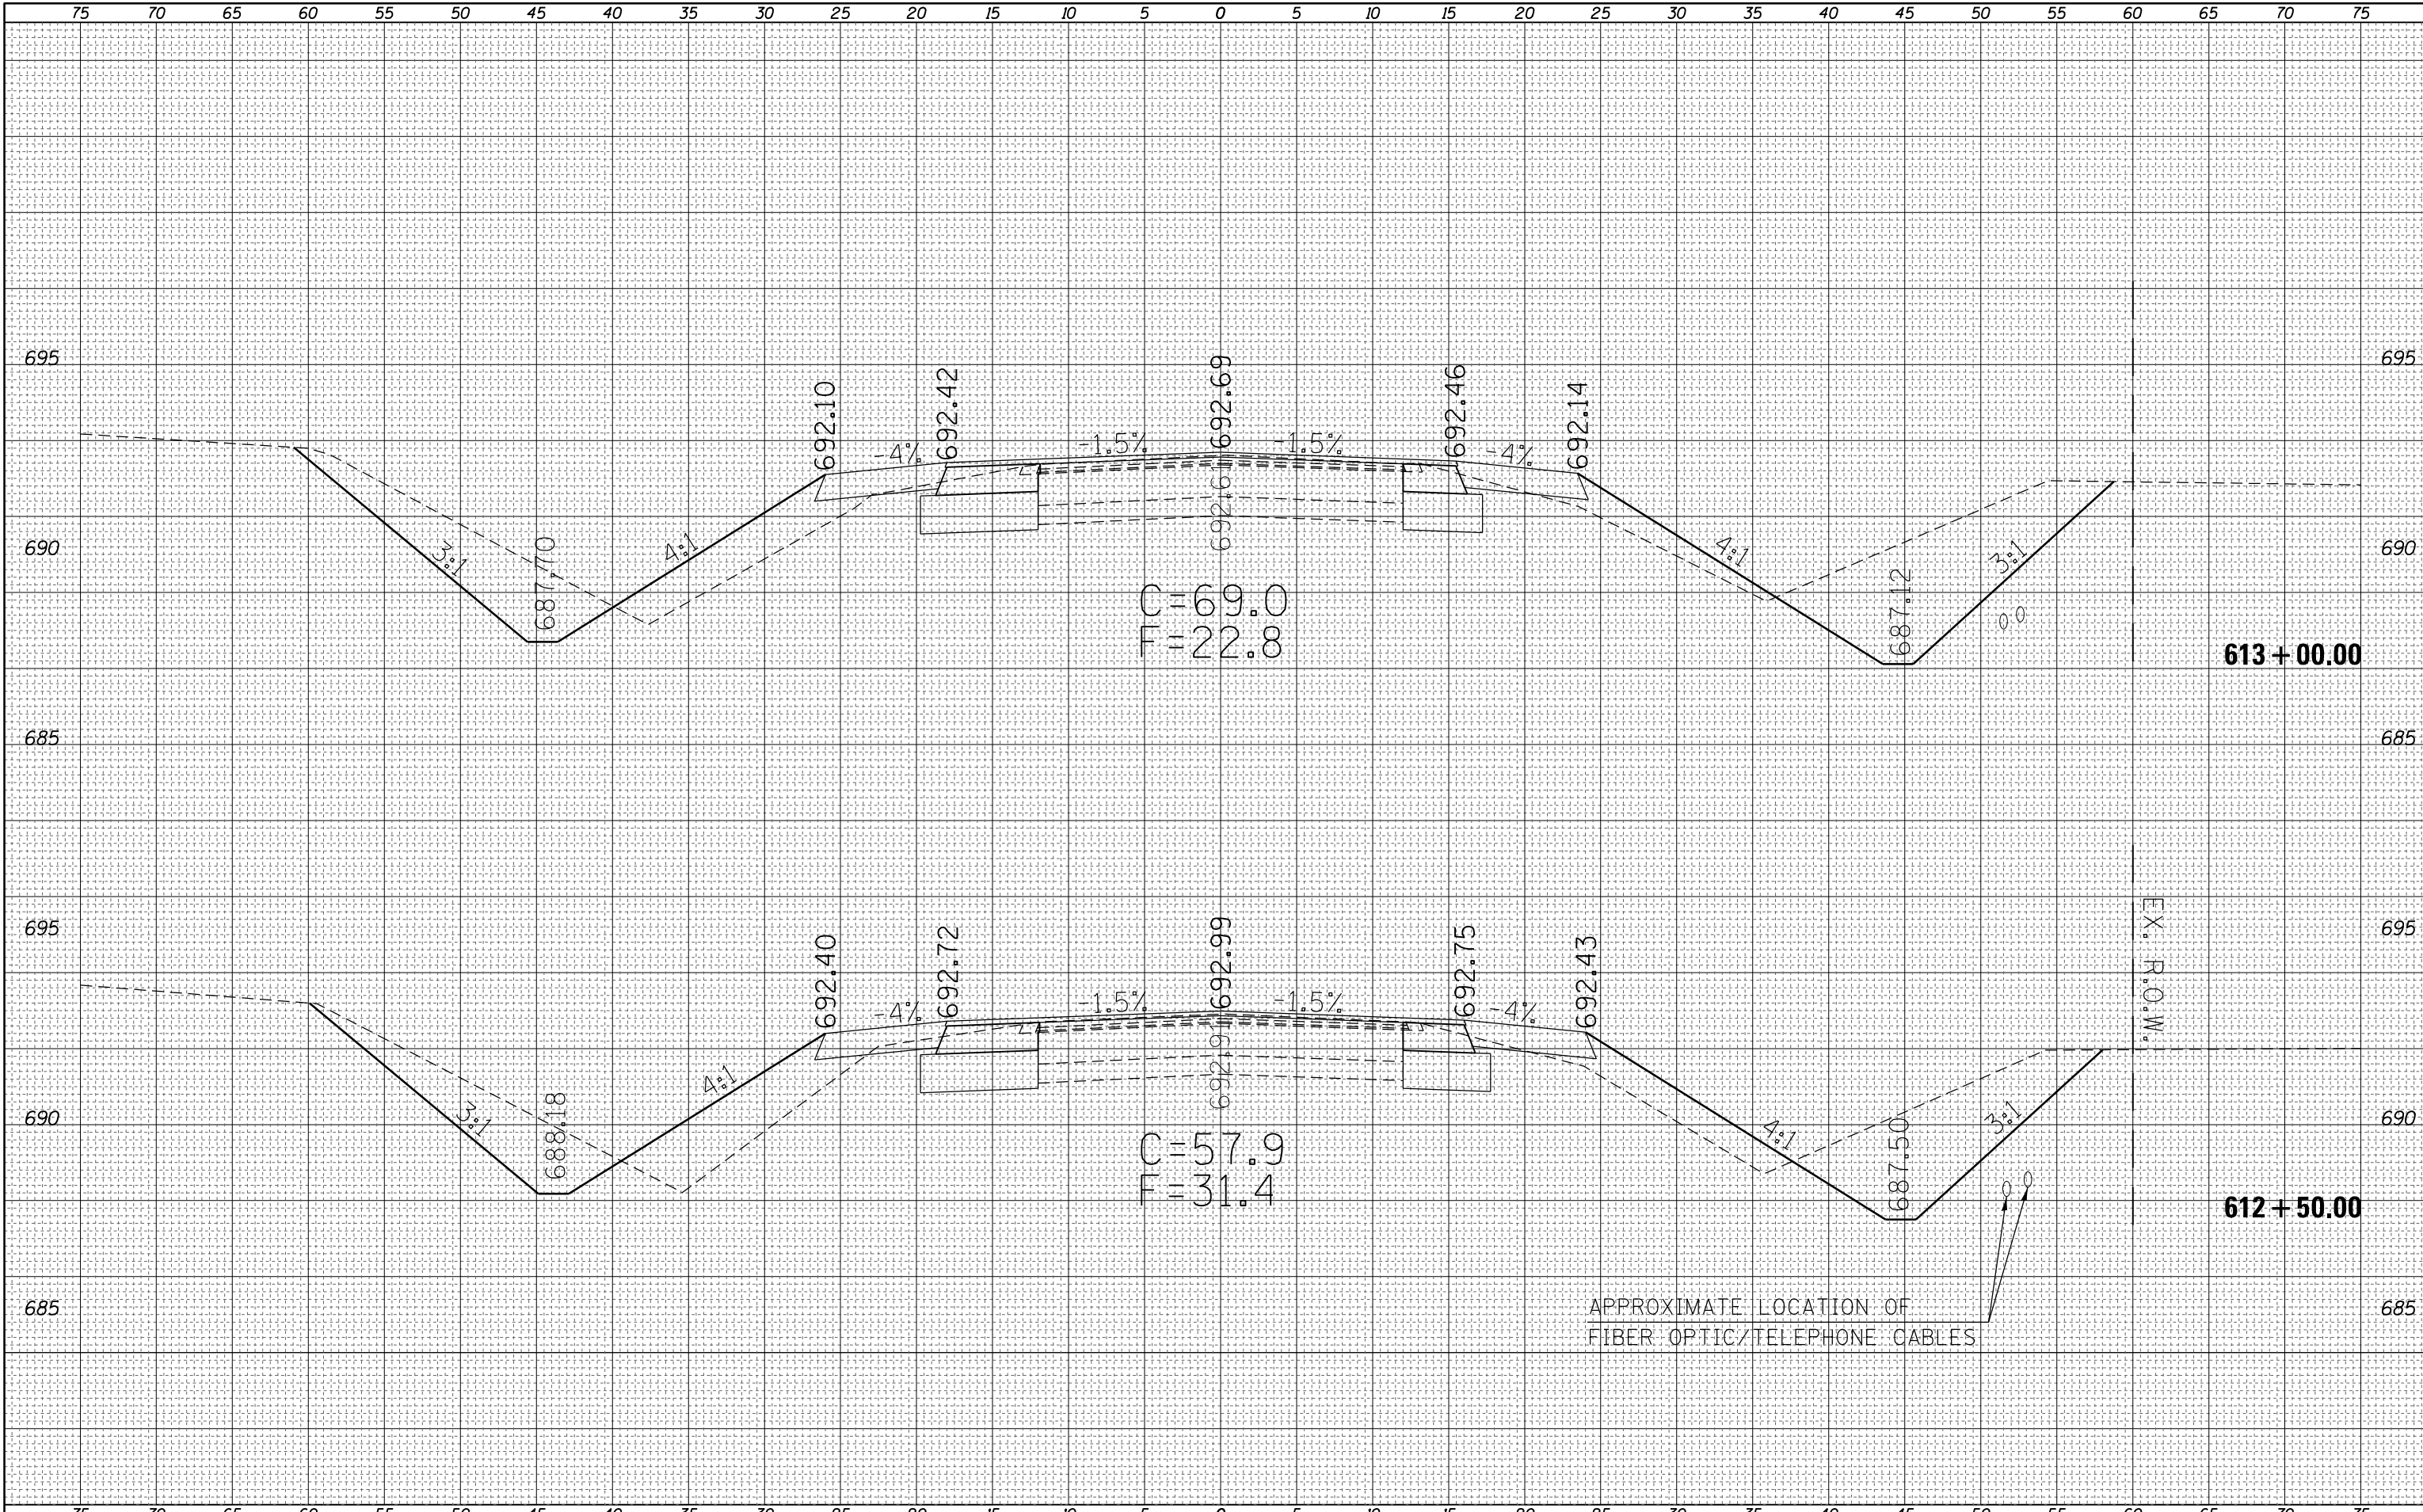

FILE NAME = c:\pw_work\pwork\steffenmk\0158776\0774423\sc-sh1-1L16.dgn
USER NAME = steffenmk
PLOT SCALE = 10.0000' / in.
PLOT DATE = 5/7/2014

DESIGNED -
DRAWN -
CHECKED -
DATE -

REVISED -
REVISED -
REVISED -
REVISED -

STATE OF ILLINOIS DEPARTMENT OF TRANSPORTATION

CROSS SECTIONS
IL. RTE. 16 MAINLINE
SCALE: 5 SHEET 15 OF 19 SHEETS STA. 612+50.00 TO STA. 613+00.00

F.A.P. RTE. 91	SECTION 5N	COUNTY Coles	TOTAL SHEETS 271	SHEET NO. 143
CONTRACT NO. 74423				ILLINOIS FED. AID PROJECT