


BY	DATE

ORIGINAL SURVEY	SURVEYED	BY	DATE
NOTE BOOK	PLOTTED		
NO.	TEMPLATE		
	AREAS CHECKED		
	AREAS CHECKED		

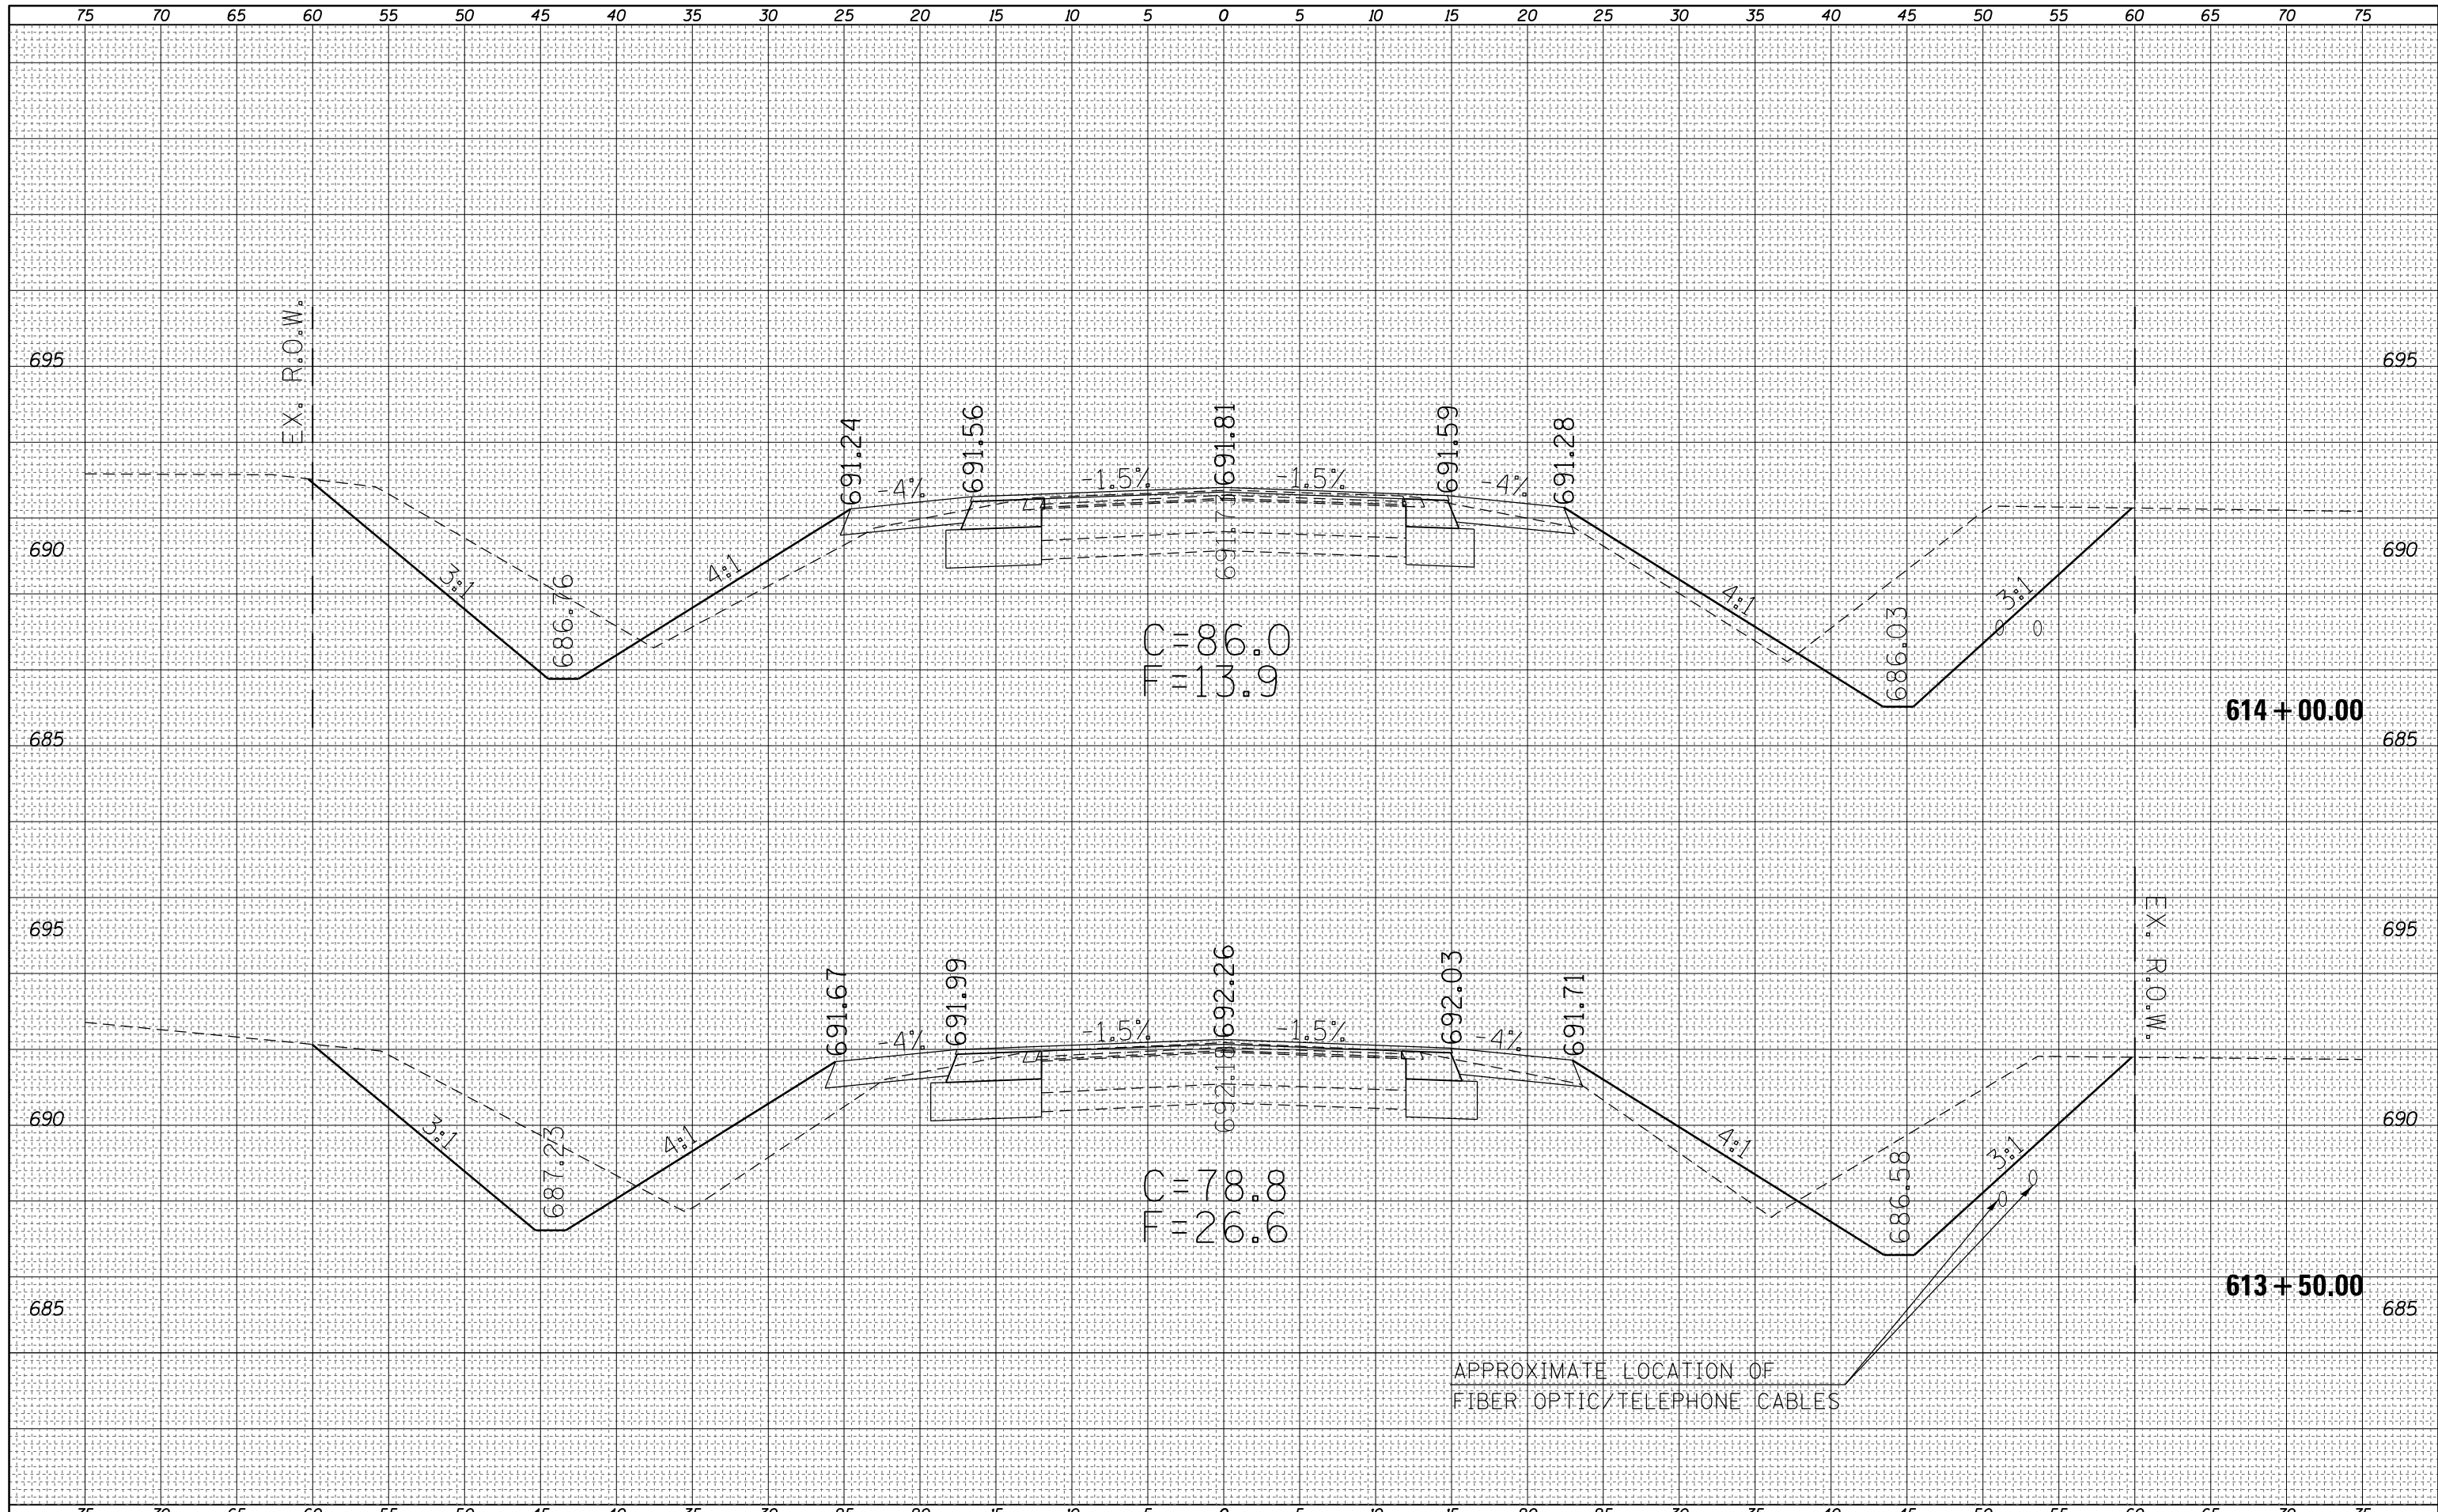

FILE NAME = c:\pw\work\p\dot\steffenmk\d0158776\0774423
 Default

USER NAME = steffenmk
 DESIGNED -
 DRAWN -
 CHECKED -
 DATE - 5/7/2014

REVISED -
 REVISED -
 REVISED -
 REVISED -

**STATE OF ILLINOIS
 DEPARTMENT OF TRANSPORTATION**

SCALE: 5 SHEET 16 OF 19 SHEETS STA. 613+50.00 TO STA. 614+00.00

**CROSS SECTIONS
 IL. RTE. 16 MAINLINE**

F.A.P. RTE.	SECTION	COUNTY	TOTAL SHEETS	SHEET NO.
91	5N	Coles	271	144
CONTRACT NO. 74423			ILLINOIS FED. AID PROJECT	