


DATE	
BY	
FINAL SURVEY	SURVEYED
NOTE BOOK	PLOTTED
NO.	TEMPLATE
	AREAS CHECKED

DATE	
BY	
ORIGINAL SURVEY	SURVEYED
NOTE BOOK	PLOTTED
NO.	TEMPLATE
	AREAS CHECKED

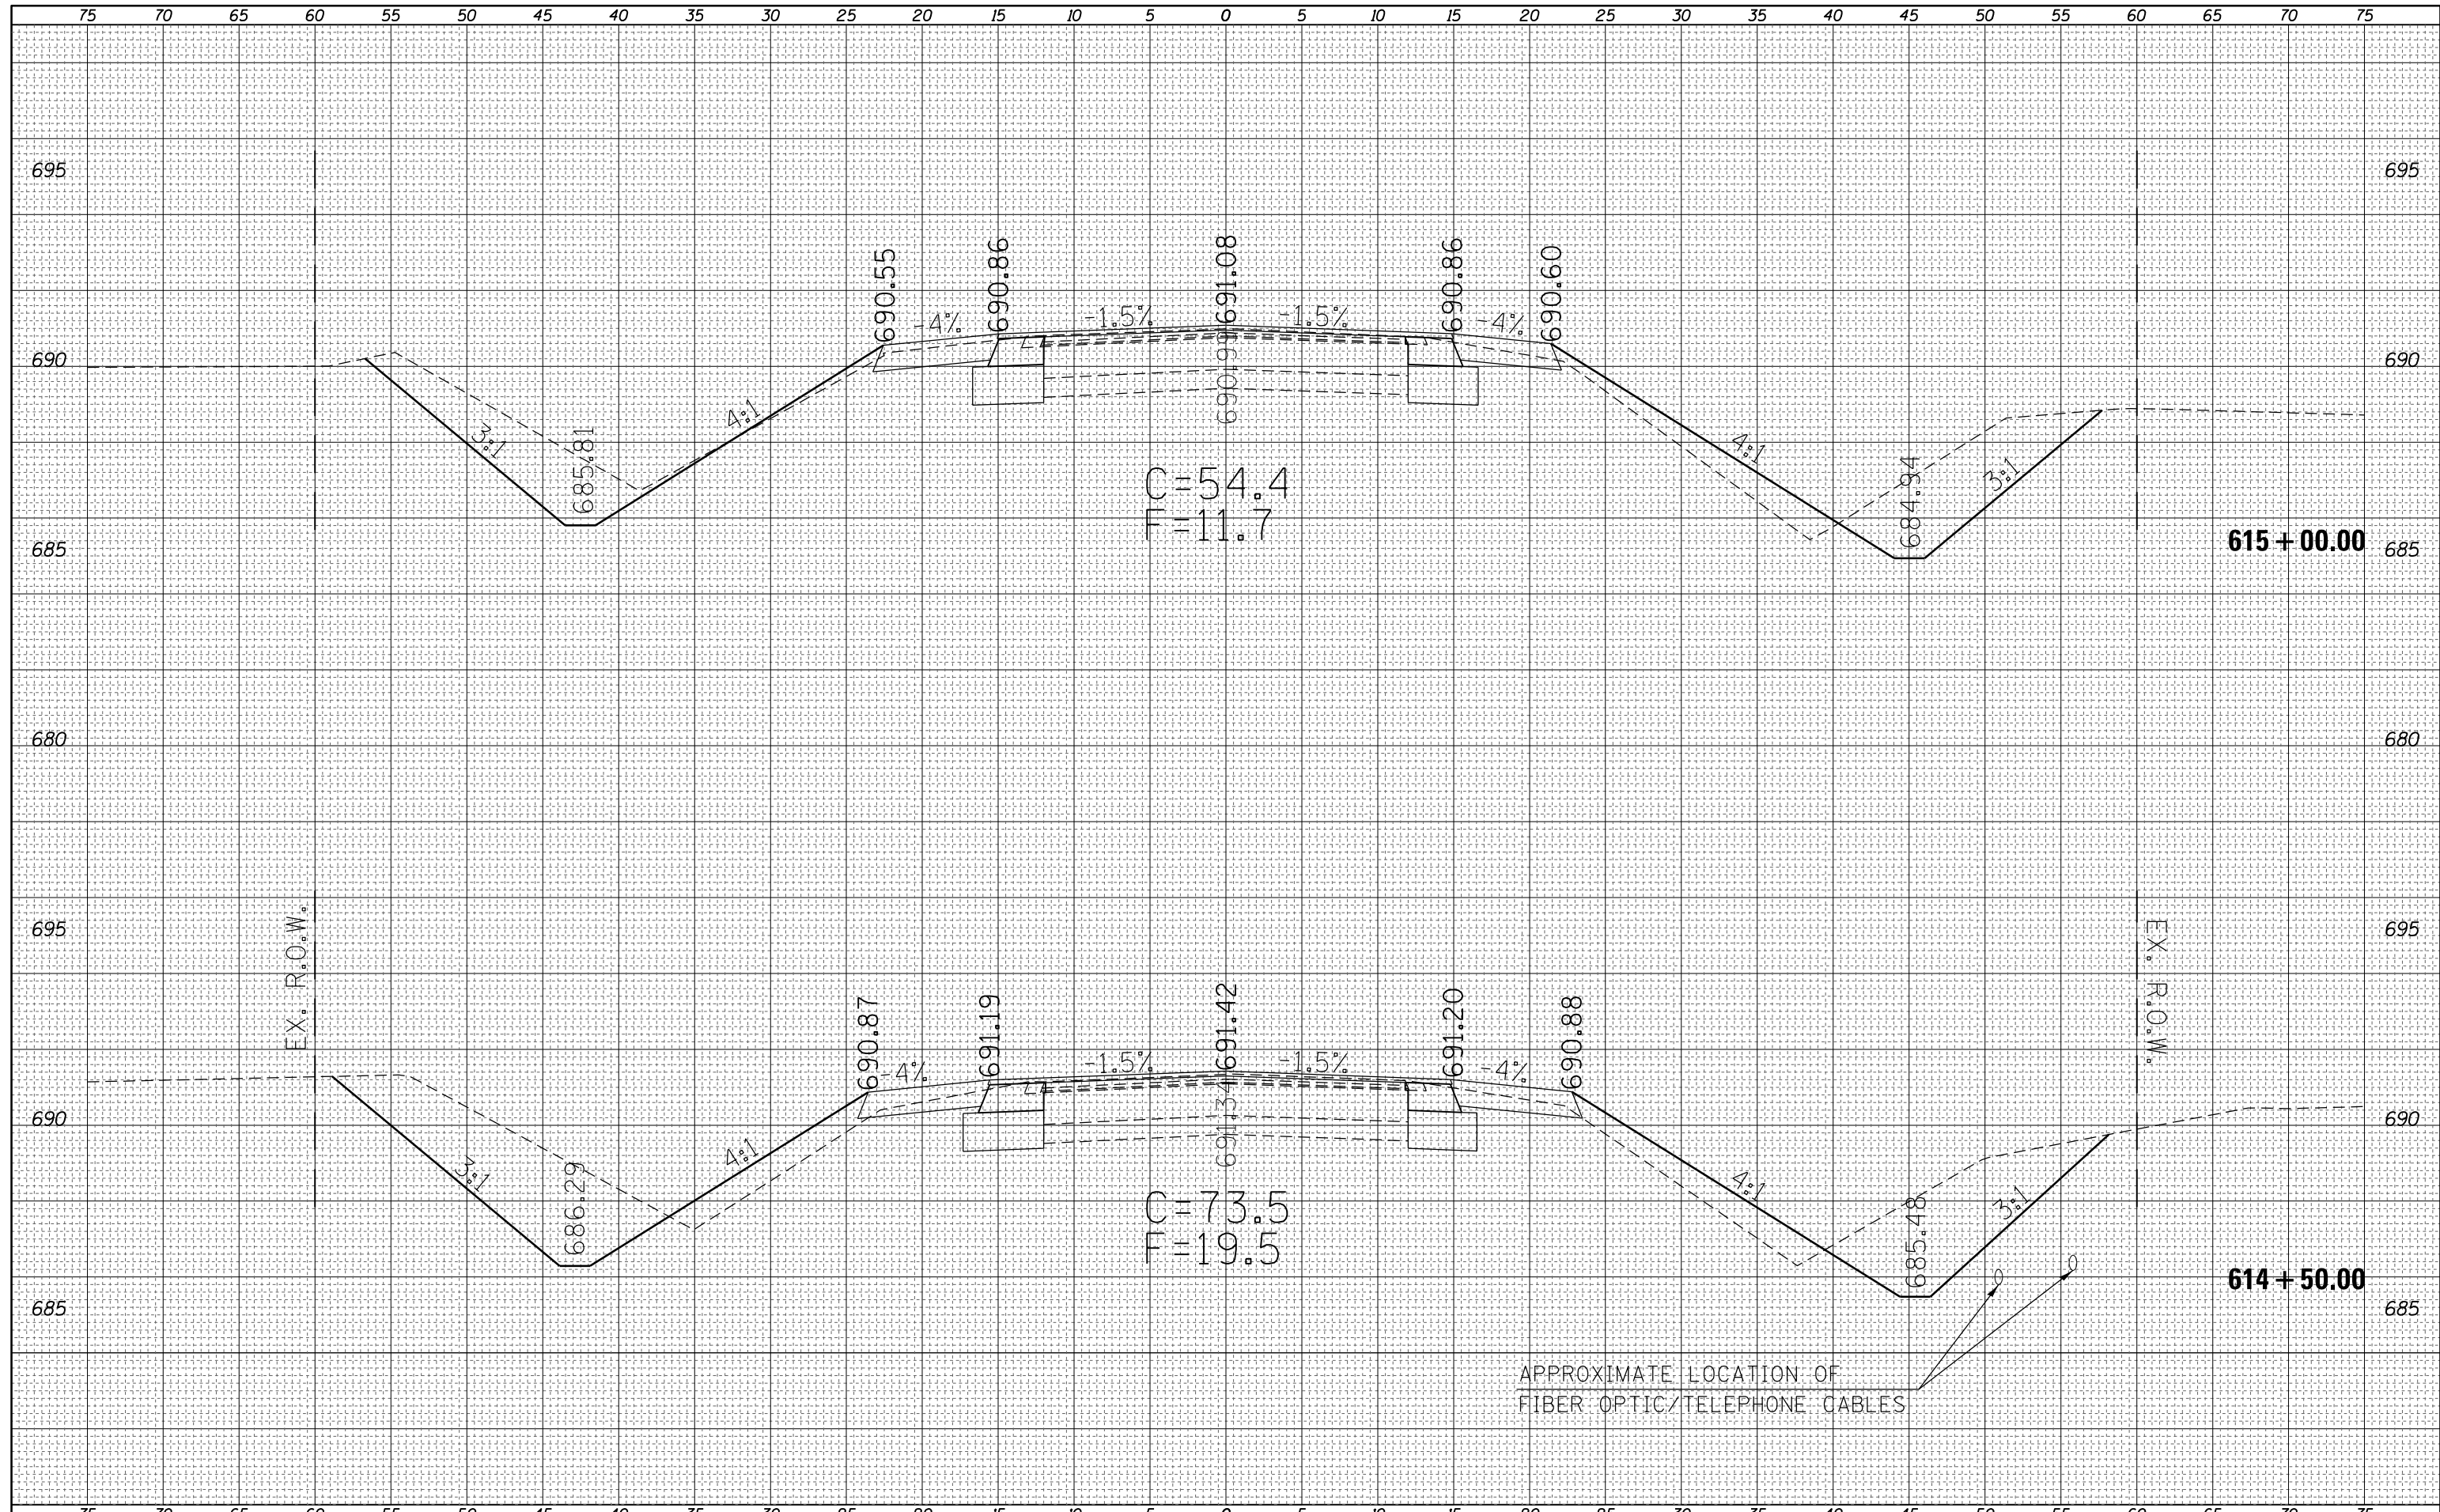

FILE NAME =
 es:\pw_work\pwidot\steffenmk\d0158776\0774423

USER NAME = steffenmk
 DESIGNED -
 DRAWN -
 CHECKED -
 DATE - 5/7/2014

REVISED -
 REVISED -
 REVISED -
 REVISED -

**STATE OF ILLINOIS
 DEPARTMENT OF TRANSPORTATION**

**CROSS SECTIONS
 IL. RTE. 16 MAINLINE**
 SCALE: 5 SHEET 17 OF 19 SHEETS STA. 614+50.00 TO STA. 615+00.00

F.A.P. RTE.	SECTION	COUNTY	TOTAL SHEETS	SHEET NO.
91	5N	Coles	271	145
			CONTRACT NO. 74423	
ILLINOIS FED. AID PROJECT				