


FINAL SURVEY NO.	SURVEYED PLOTTED TEMPLATE AREAS CHECKED	DATE
BY	BY	DATE

ORIGINAL SURVEY NO.	SURVEYED PLOTTED TEMPLATE AREAS CHECKED	DATE
BY	BY	DATE

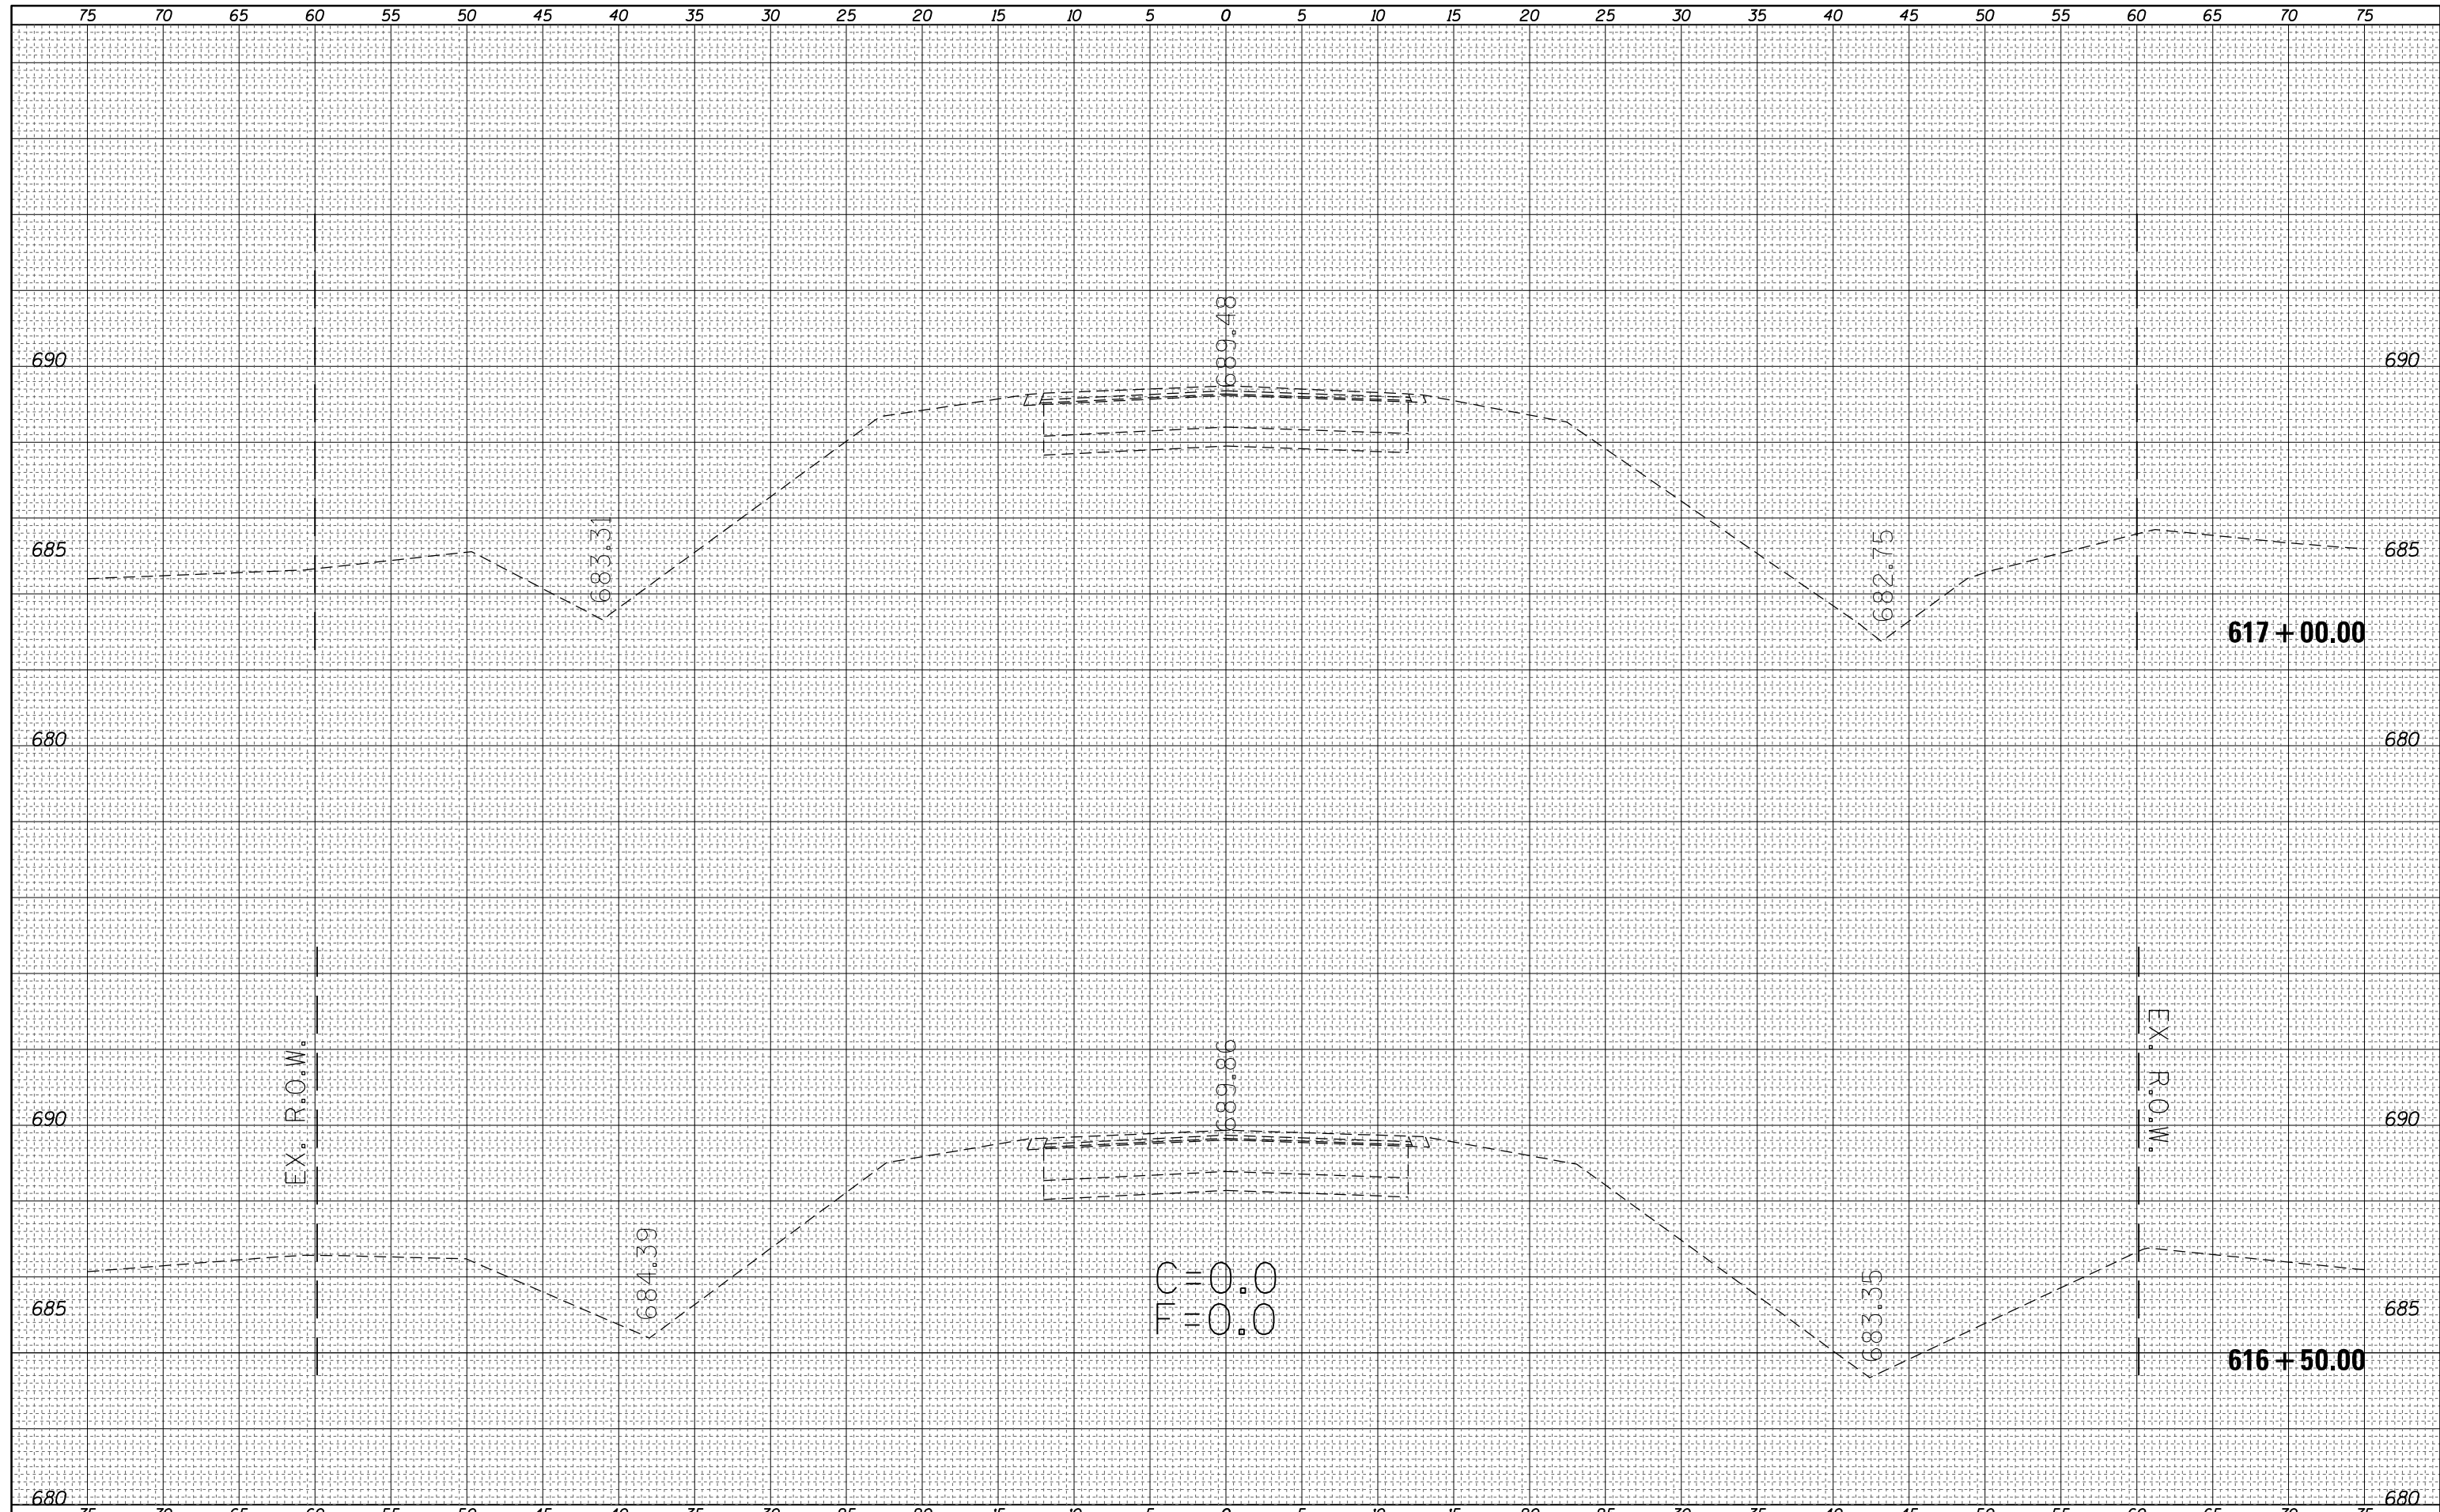

FILE NAME = c:\pw\_work\p1dot\steffenmk\d0158776\0774423.sc  
 USER NAME = steffenmk

DESIGNED - DRAWN - CHECKED - DATE -  
 REVISIONS

REVISI  
 REVISI  
 REVISI

STATE OF ILLINOIS  
 DEPARTMENT OF TRANSPORTATION

CROSS SECTIONS  
 IL. RTE. 16 MAINLINE

SCALE: 5 SHEET 19 OF 19 SHEETS STA. 616+50.00 TO STA. 617+00.00

F.A.P. RTE.	SECTION	COUNTY	TOTAL SHEETS	SHEET NO.
91	5N	Coles	271	147
			CONTRACT NO. 74423	
ILLINOIS FED. AID PROJECT				