


FINAL SURVEY NO.	SURVEYED	DATE
NOTE BOOK	PLOTTED	
	TEMPLATE	
	AREAS CHECKED	

ORIGINAL SURVEY NO.	SURVEYED	DATE
NOTE BOOK	PLOTTED	
	TEMPLATE	
	AREAS CHECKED	

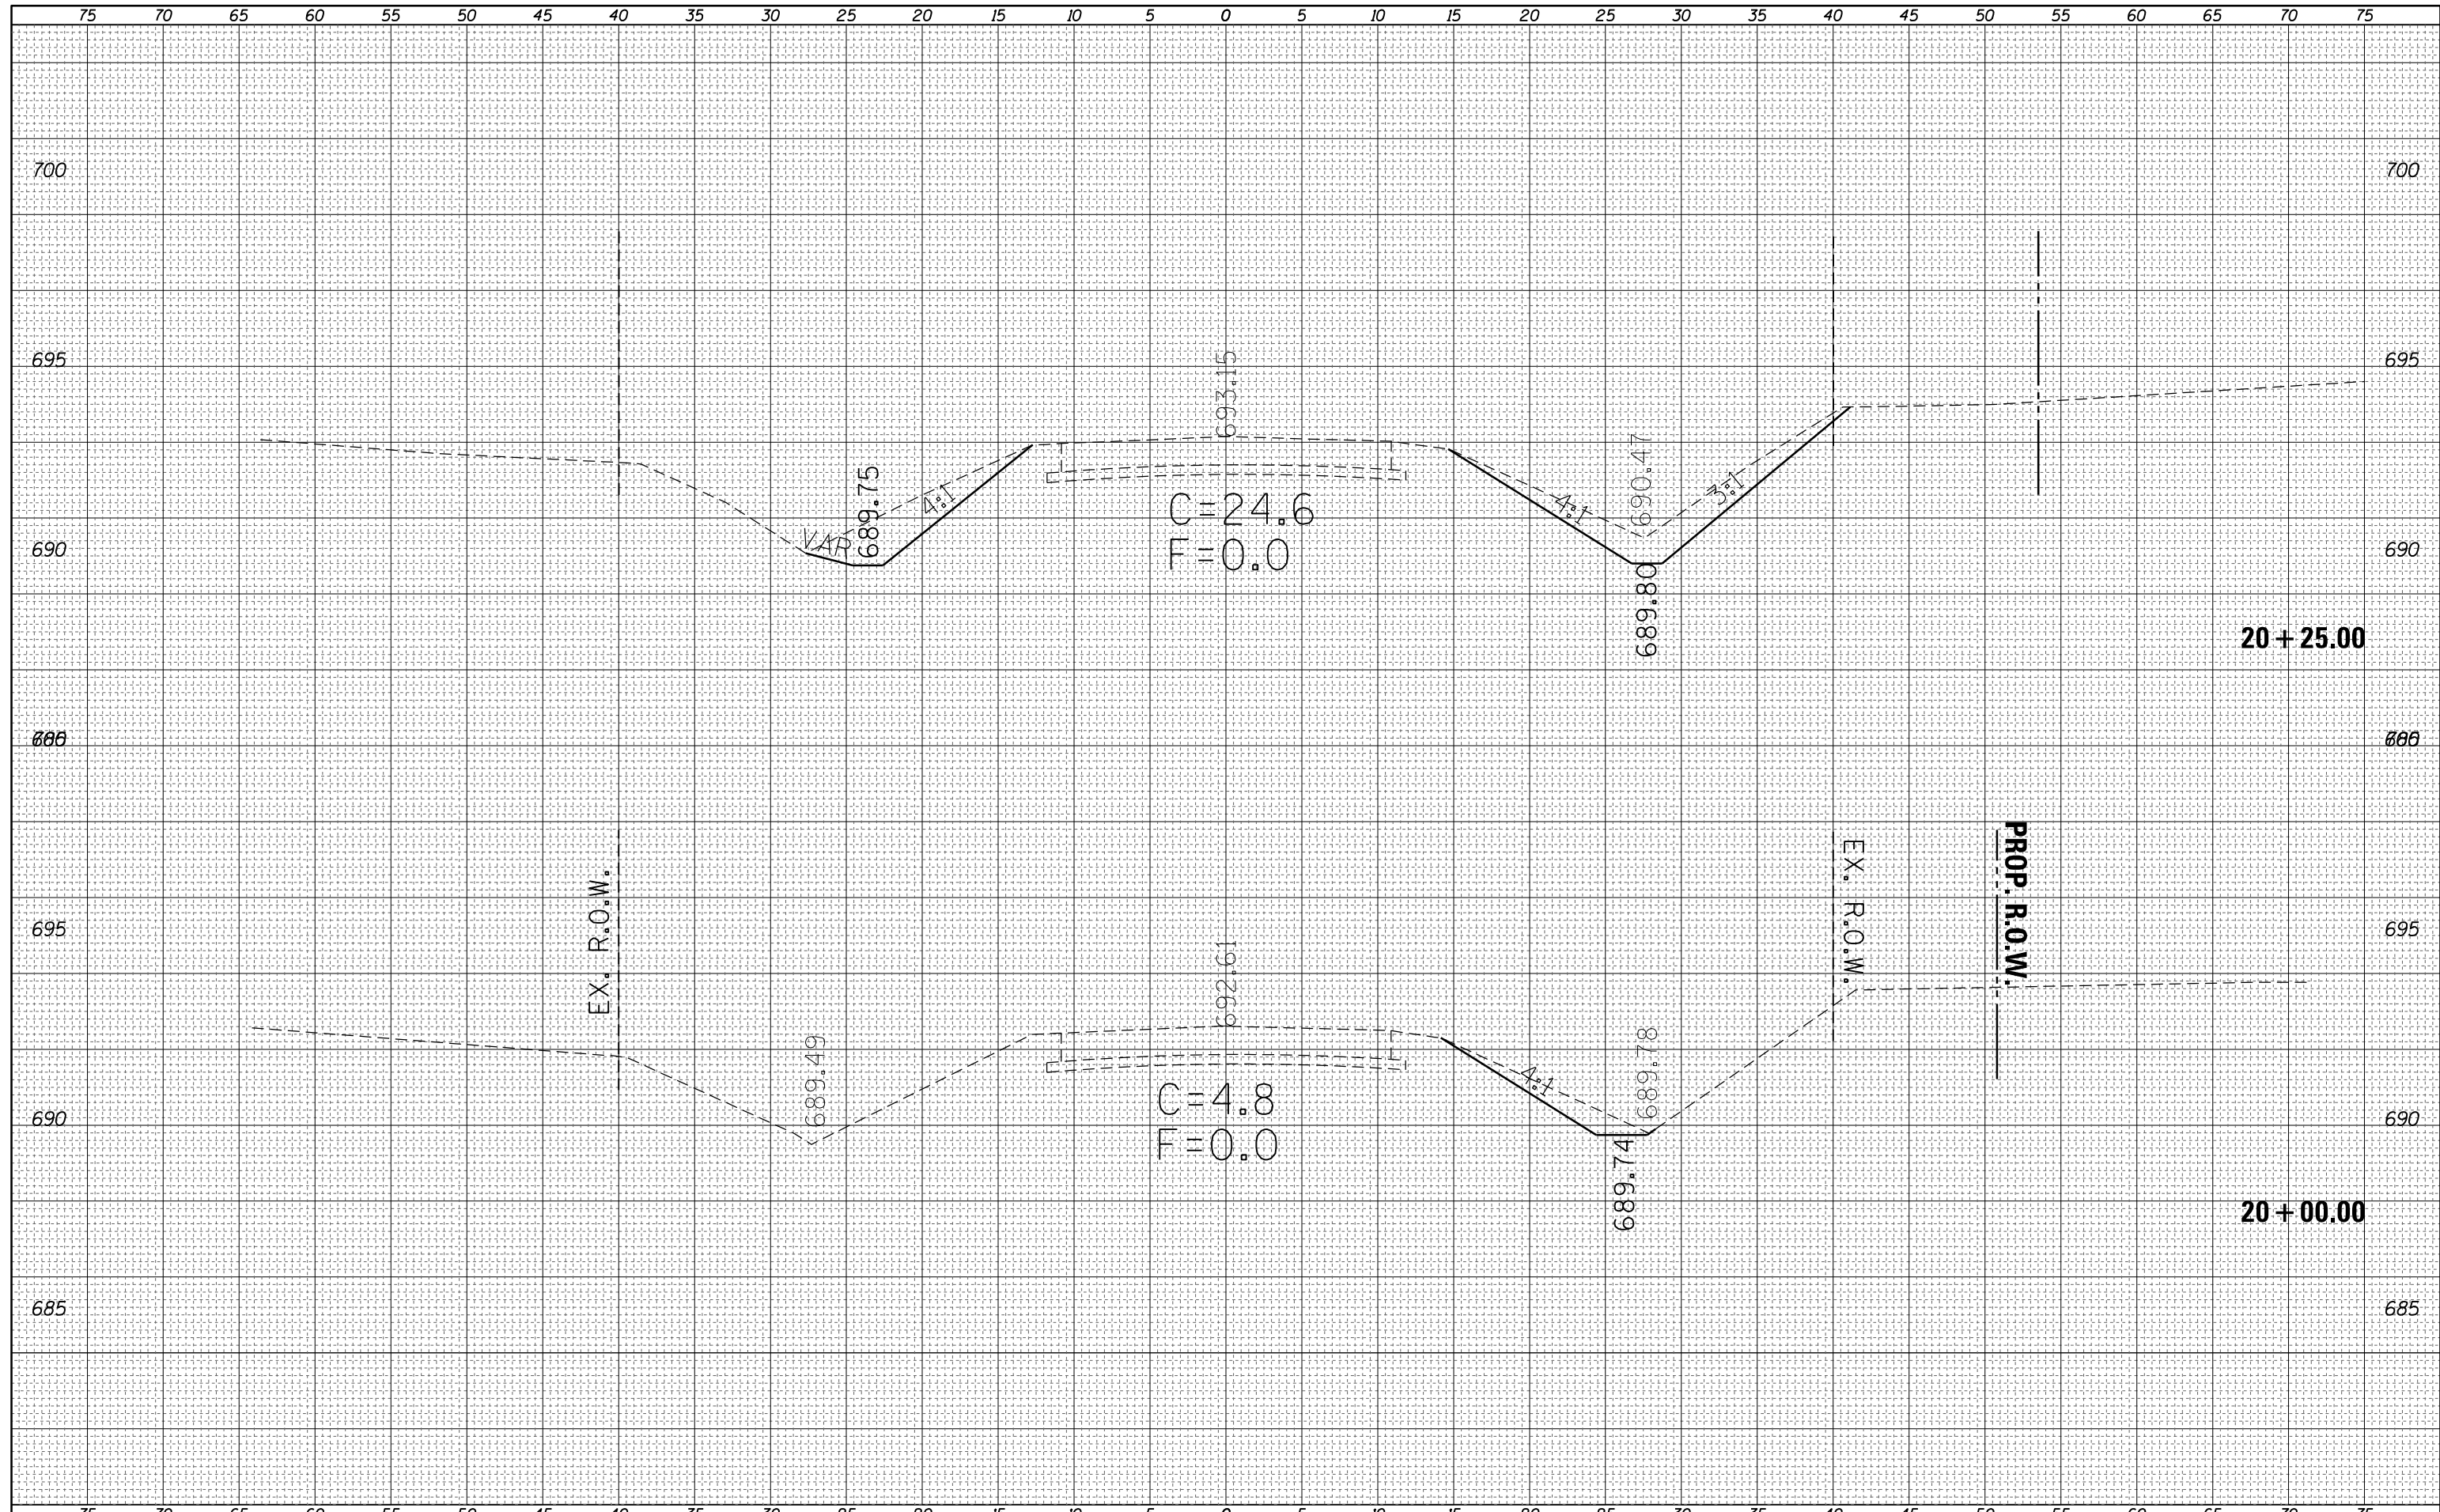

FILE NAME =  
 c:\pw\_work\pwidot\steffenmk\d0158776\0774423-ssc-sh1-PRHarrisonA.dgn  
 Default

USER NAME = steffenmk  
 DESIGNED -  
 DRAWN -  
 PLOT SCALE = 10.0000' / in.  
 PLOT DATE = 5/7/2014

REVISIED -  
 REVISIED -  
 REVISIED -  
 REVISIED -

STATE OF ILLINOIS  
 DEPARTMENT OF TRANSPORTATION

CROSS SECTIONS  
 E. HARRISON A  
 SCALE: 5 SHEET 1 OF 20 SHEETS STA. 20+00.00 TO STA. 20+25.00

F.A.P. RTE.	SECTION	COUNTY	TOTAL SHEETS	SHEET NO.
91	5N	Coles	271	148
CONTRACT NO. 74423				
ILLINOIS FED. AID PROJECT				