


FINAL SURVEY	SURVEYED	DATE
NOTE BOOK	PLOTTED	
NO.	TEMPLATE	
	AREAS CHECKED	

ORIGINAL SURVEY	SURVEYED	DATE
NOTE BOOK	PLOTTED	
NO.	TEMPLATE	
	AREAS CHECKED	

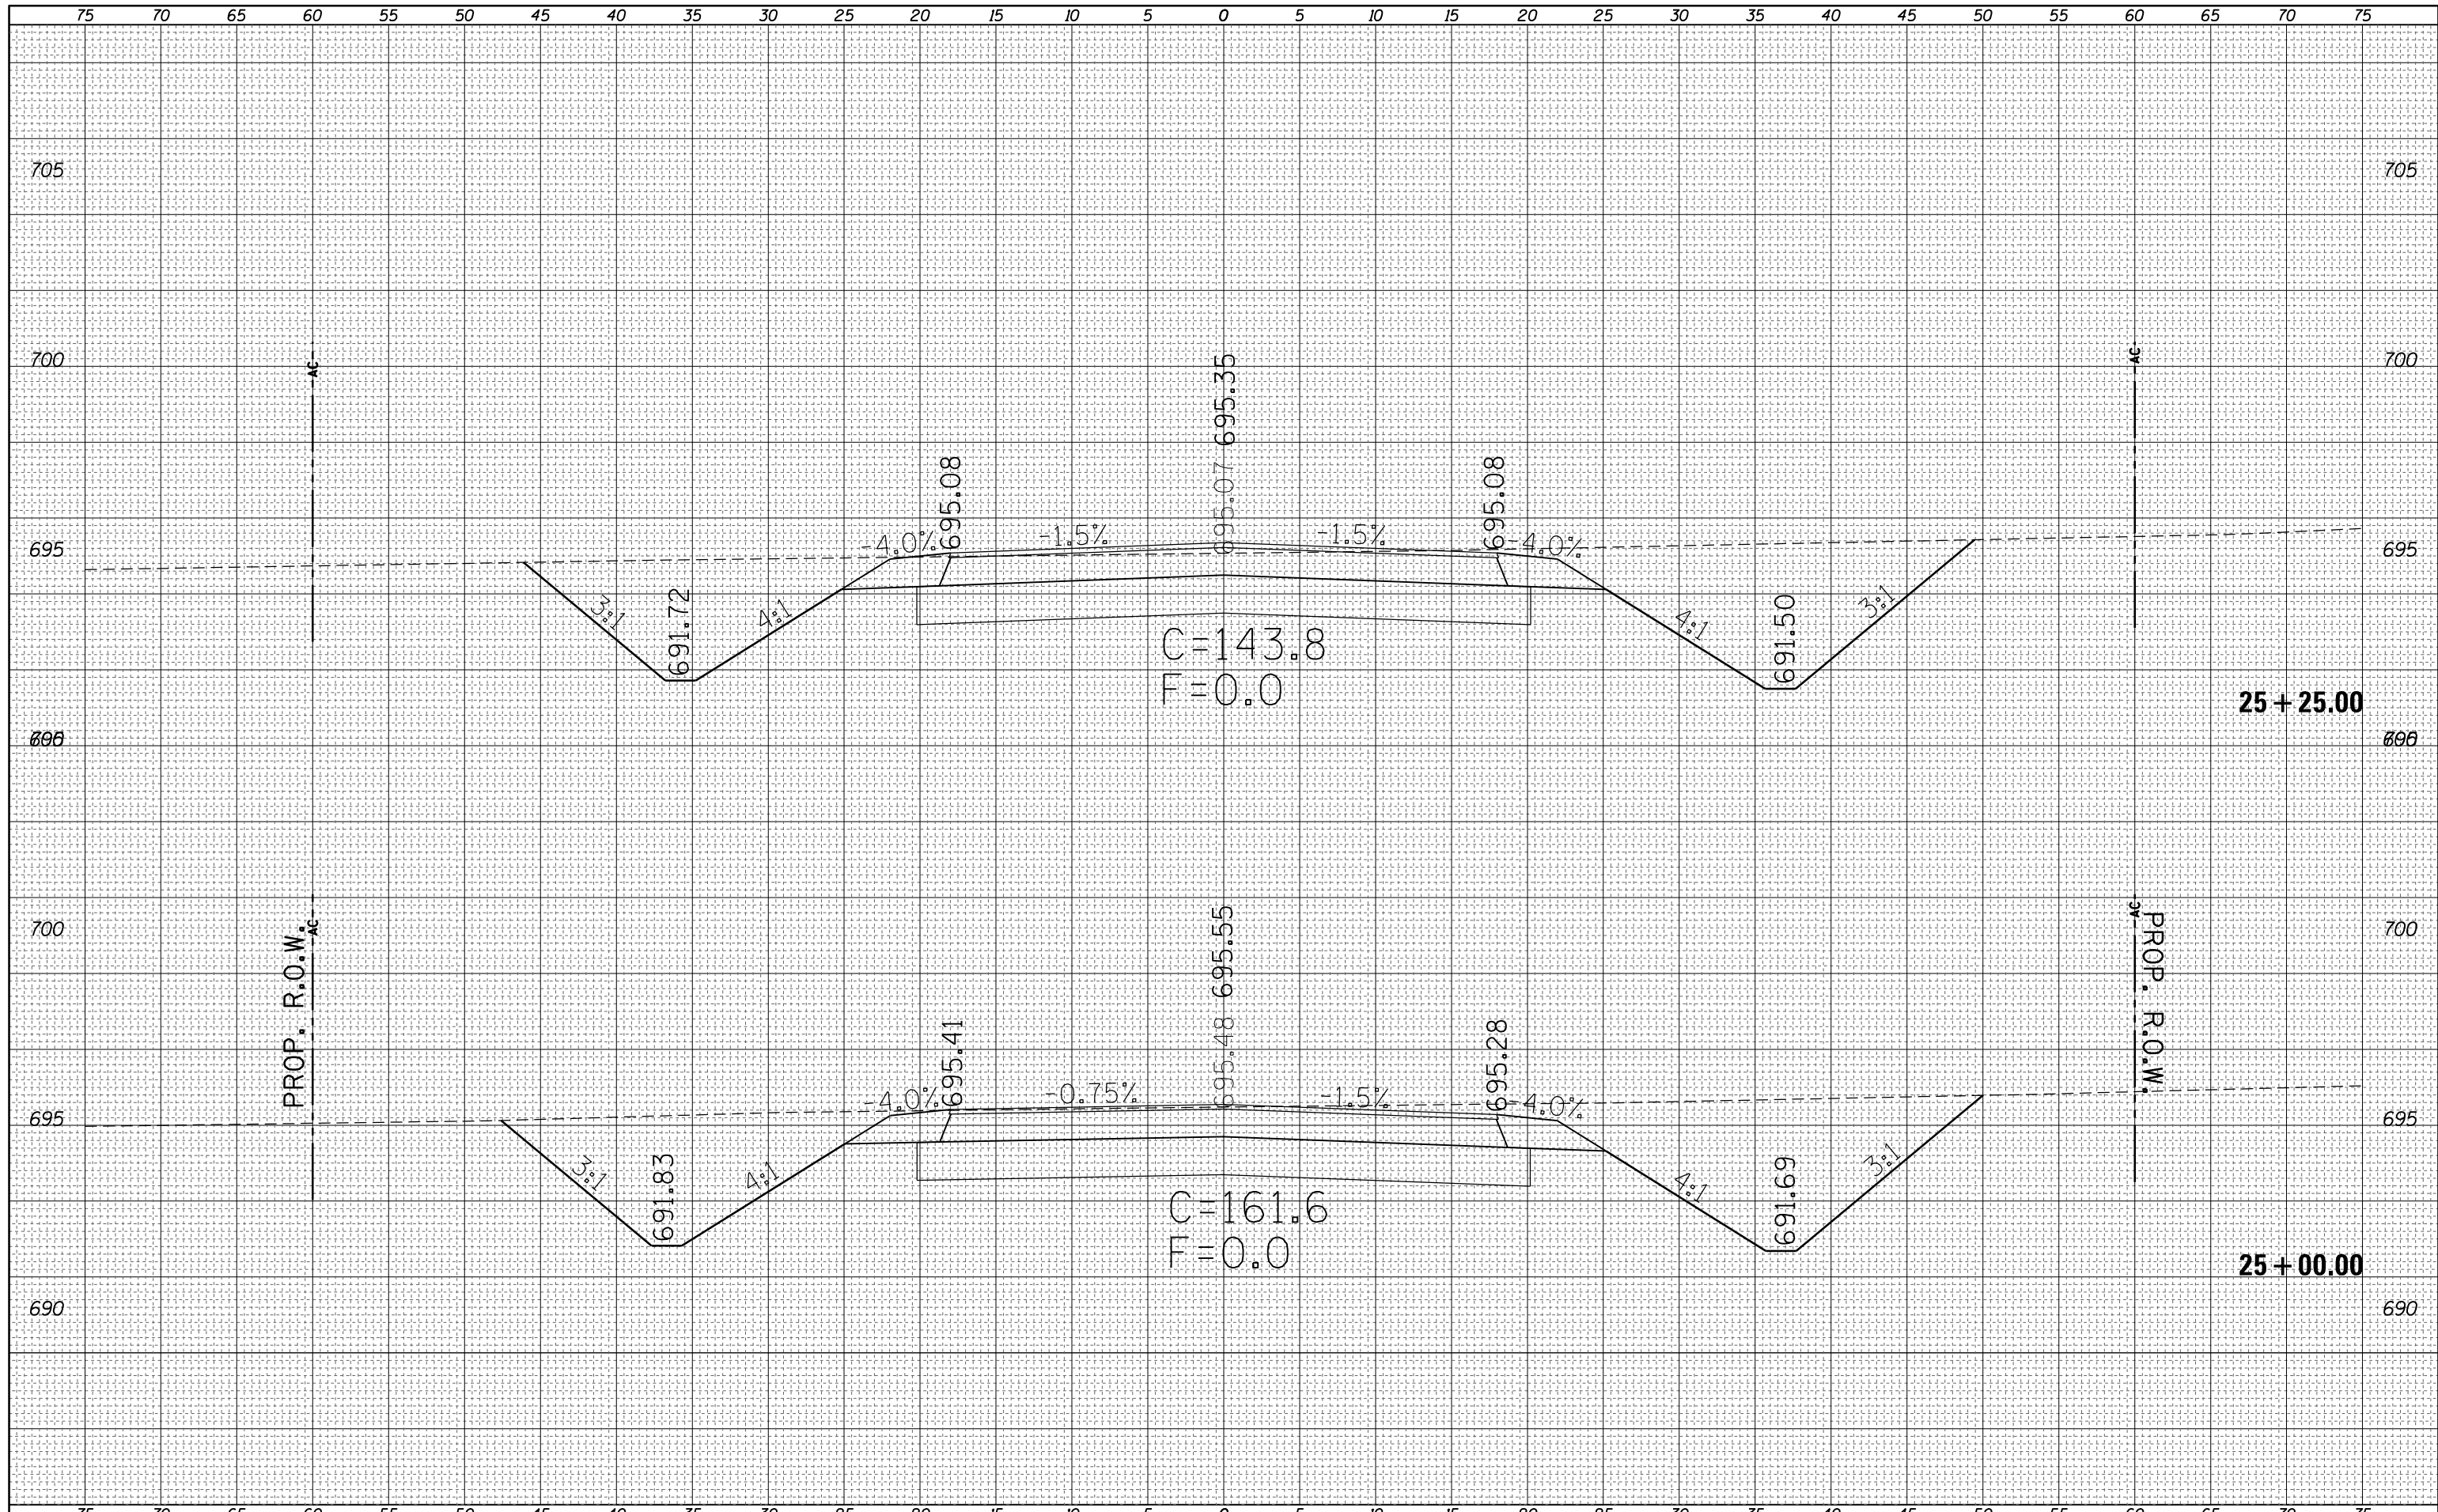

FILE NAME =	USER NAME = steffenmk	DESIGNED -	REVISED -	STATE OF ILLINOIS DEPARTMENT OF TRANSPORTATION	CROSS SECTIONS E. HARRISON A	F.A.P. RTE.	SECTION	COUNTY	TOTAL SHEETS	SHEET NO.	
c:\pw\work\p\dot\stefhenmk\d0158776\0774423-xpc-sh1-PRHarrisonA.dgn		DRAWN -	REVISED -			91	5N	Coles	271	158	
PLOT SCALE = 10.0000' / in.		CHECKED -	REVISED -			CONTRACT NO. 74423					
Default		DATE -	REVISED -			ILLINOIS FED. AID PROJECT					
					SCALE: 5	SHEET 11	OF 20 SHEETS	STA. 25+00.00	TO STA. 25+25.00		