


BY	DATE
FINAL SURVEY	SURVEYED
NOTE BOOK	PLOTTED
NO.	TEMPLATE
	AREAS CHECKED

BY	DATE
ORIGINAL SURVEY	SURVEYED
NOTE BOOK	PLOTTED
NO.	TEMPLATE
	AREAS CHECKED

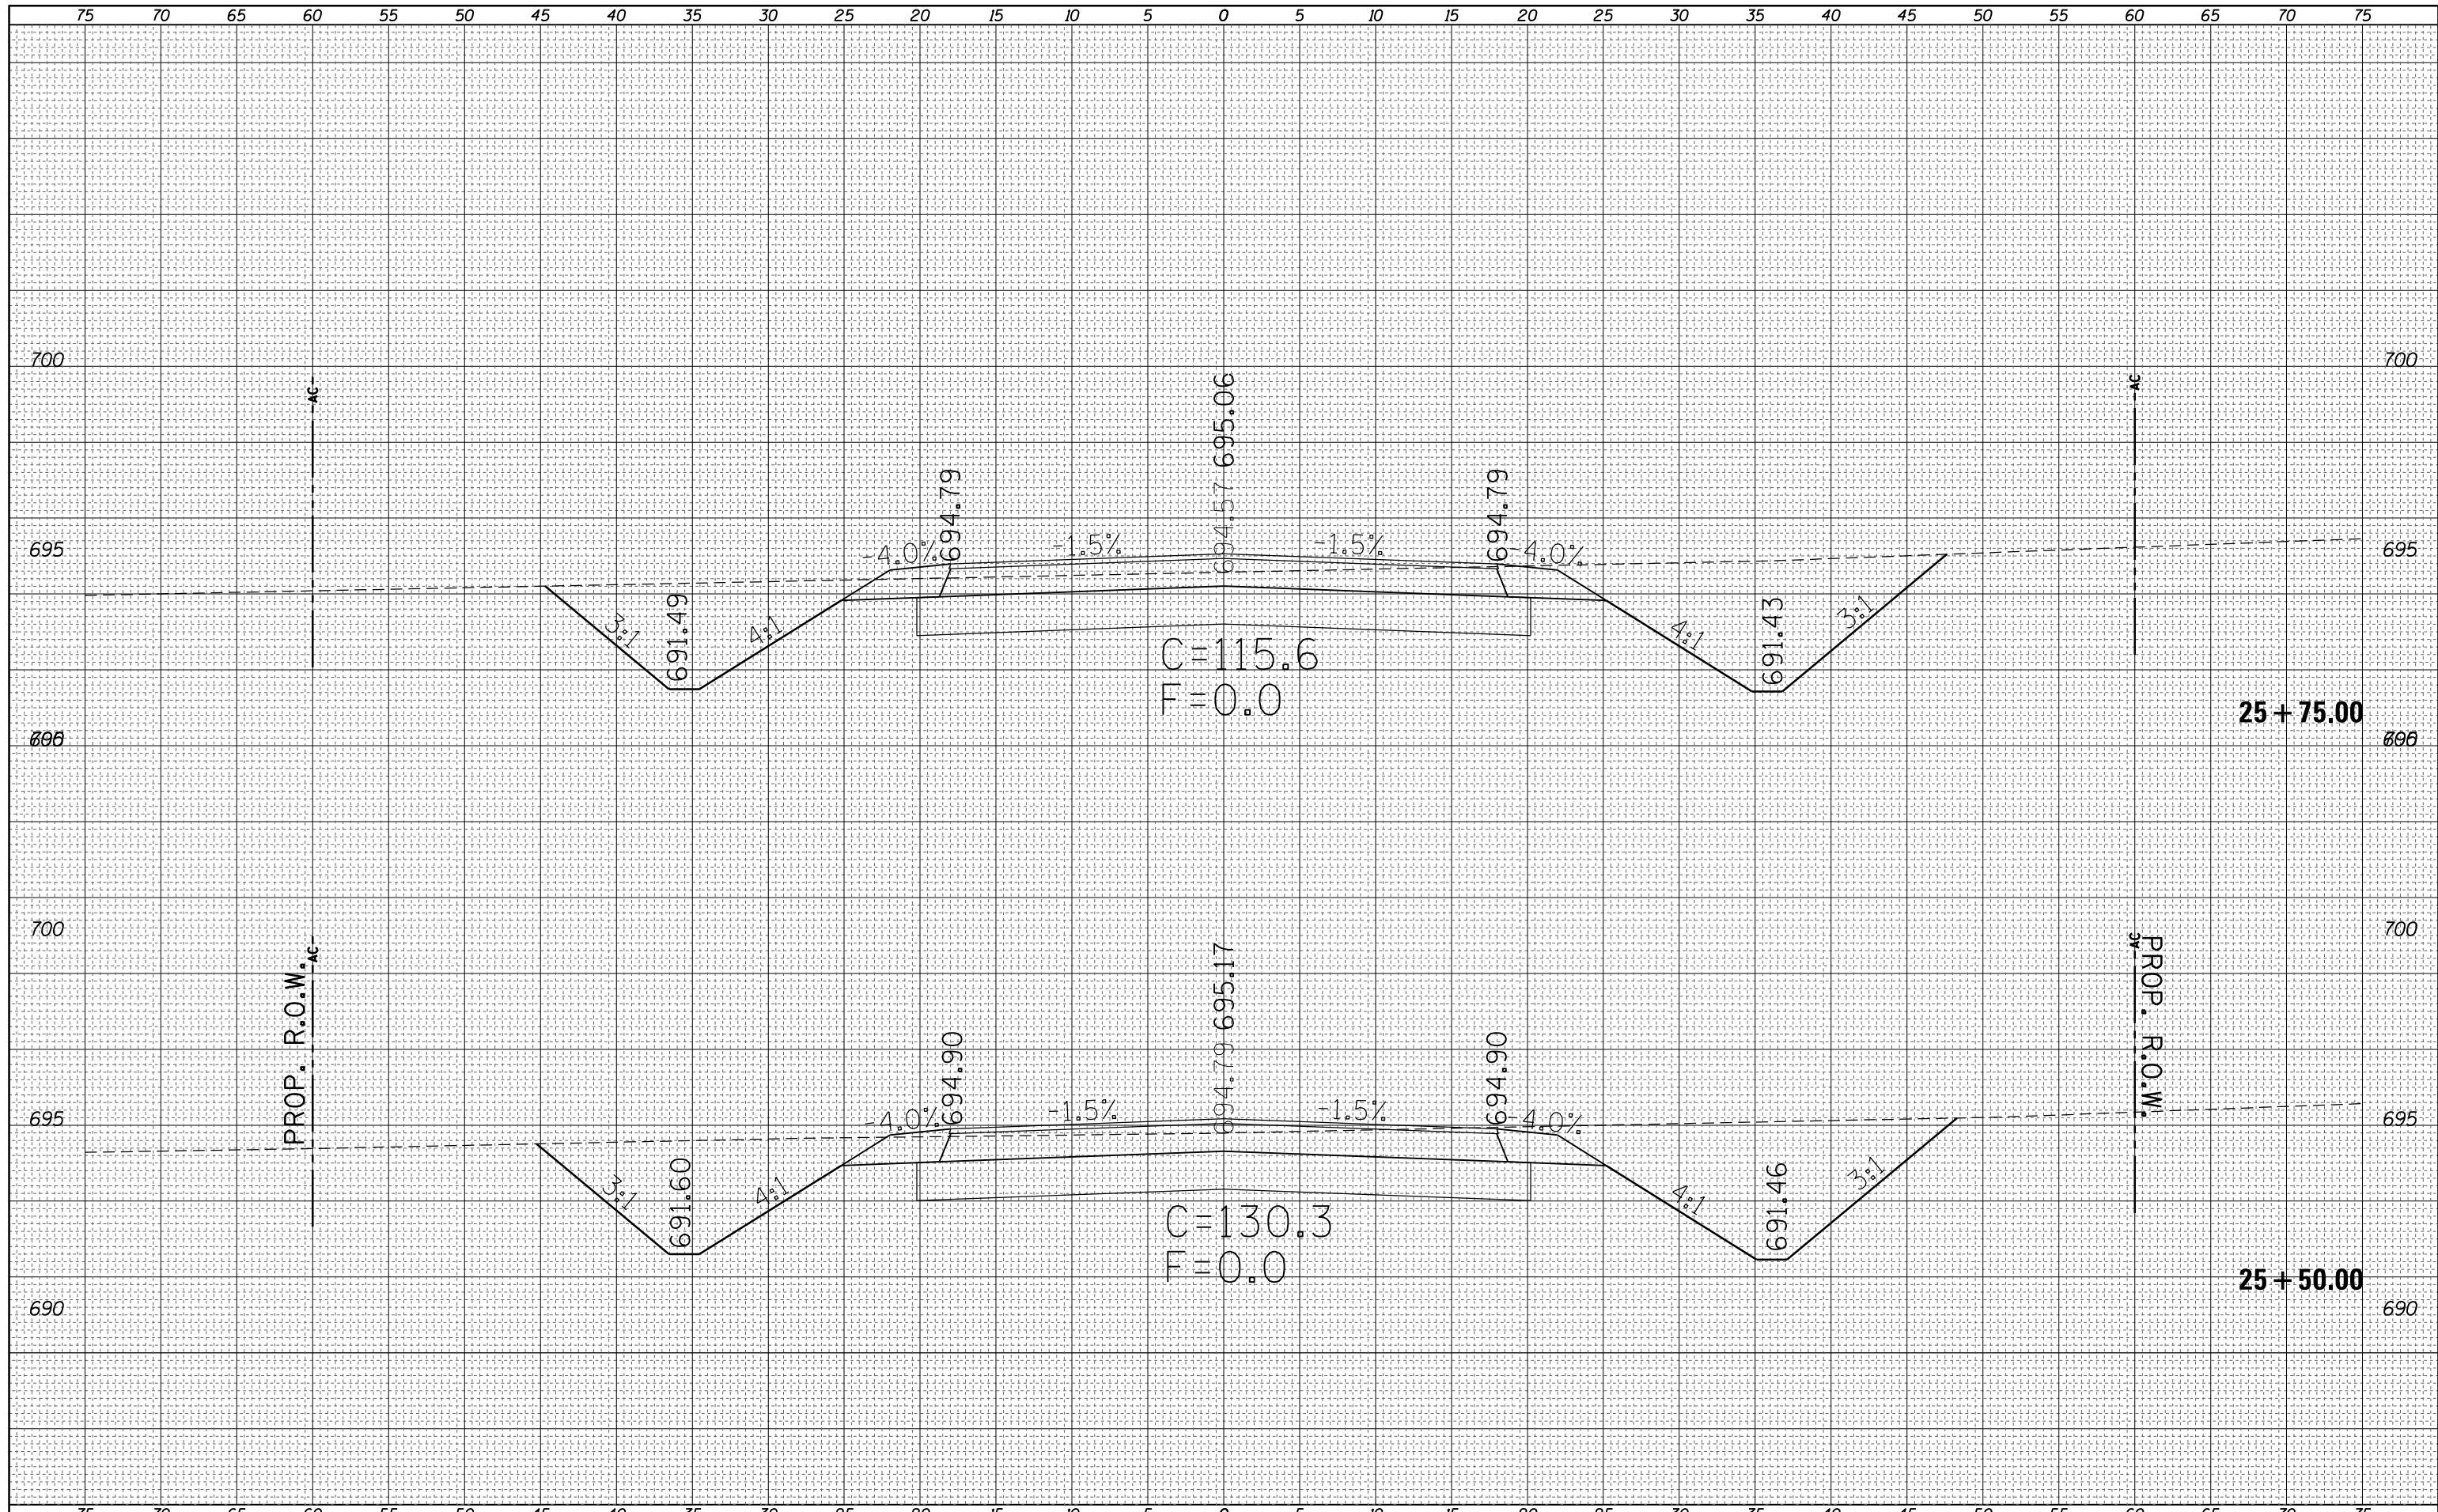

FILE NAME =
 c:\pw\work\pwidot\stefenmk\d0158776\0774423-ssc-shr-PRHarrisonA.dgn
 Default

USER NAME =	stefenmk
DESIGNED -	REVISD -
DRAWN -	REVISD -
CHECKED -	REVISD -
DATE -	REVISD -
PLLOT SCALE =	10.0000' / in.
PLLOT DATE =	5/7/2014

DESIGNED -	REVISD -
DRAWN -	REVISD -
CHECKED -	REVISD -
DATE -	REVISD -

**STATE OF ILLINOIS
 DEPARTMENT OF TRANSPORTATION**

**CROSS SECTIONS
 E. HARRISON A**

SCALE: 5 SHEET 12 OF 20 SHEETS STA. 25+50.00 TO STA. 25+75.00

F.A.P. RTE.	SECTION	COUNTY	TOTAL SHEETS	SHEET NO.
91	5N	Coles	271	159
			CONTRACT NO. 74423	
ILLINOIS FED. AID PROJECT				