


BY	DATE
FINAL SURVEY	SURVEYED
NOTE BOOK	PLOTTED
NO.	TEMPLATE
	AREAS
	CHECKED

BY	DATE
ORIGINAL SURVEY	SURVEYED
NOTE BOOK	PLOTTED
NO.	TEMPLATE
	AREAS
	CHECKED

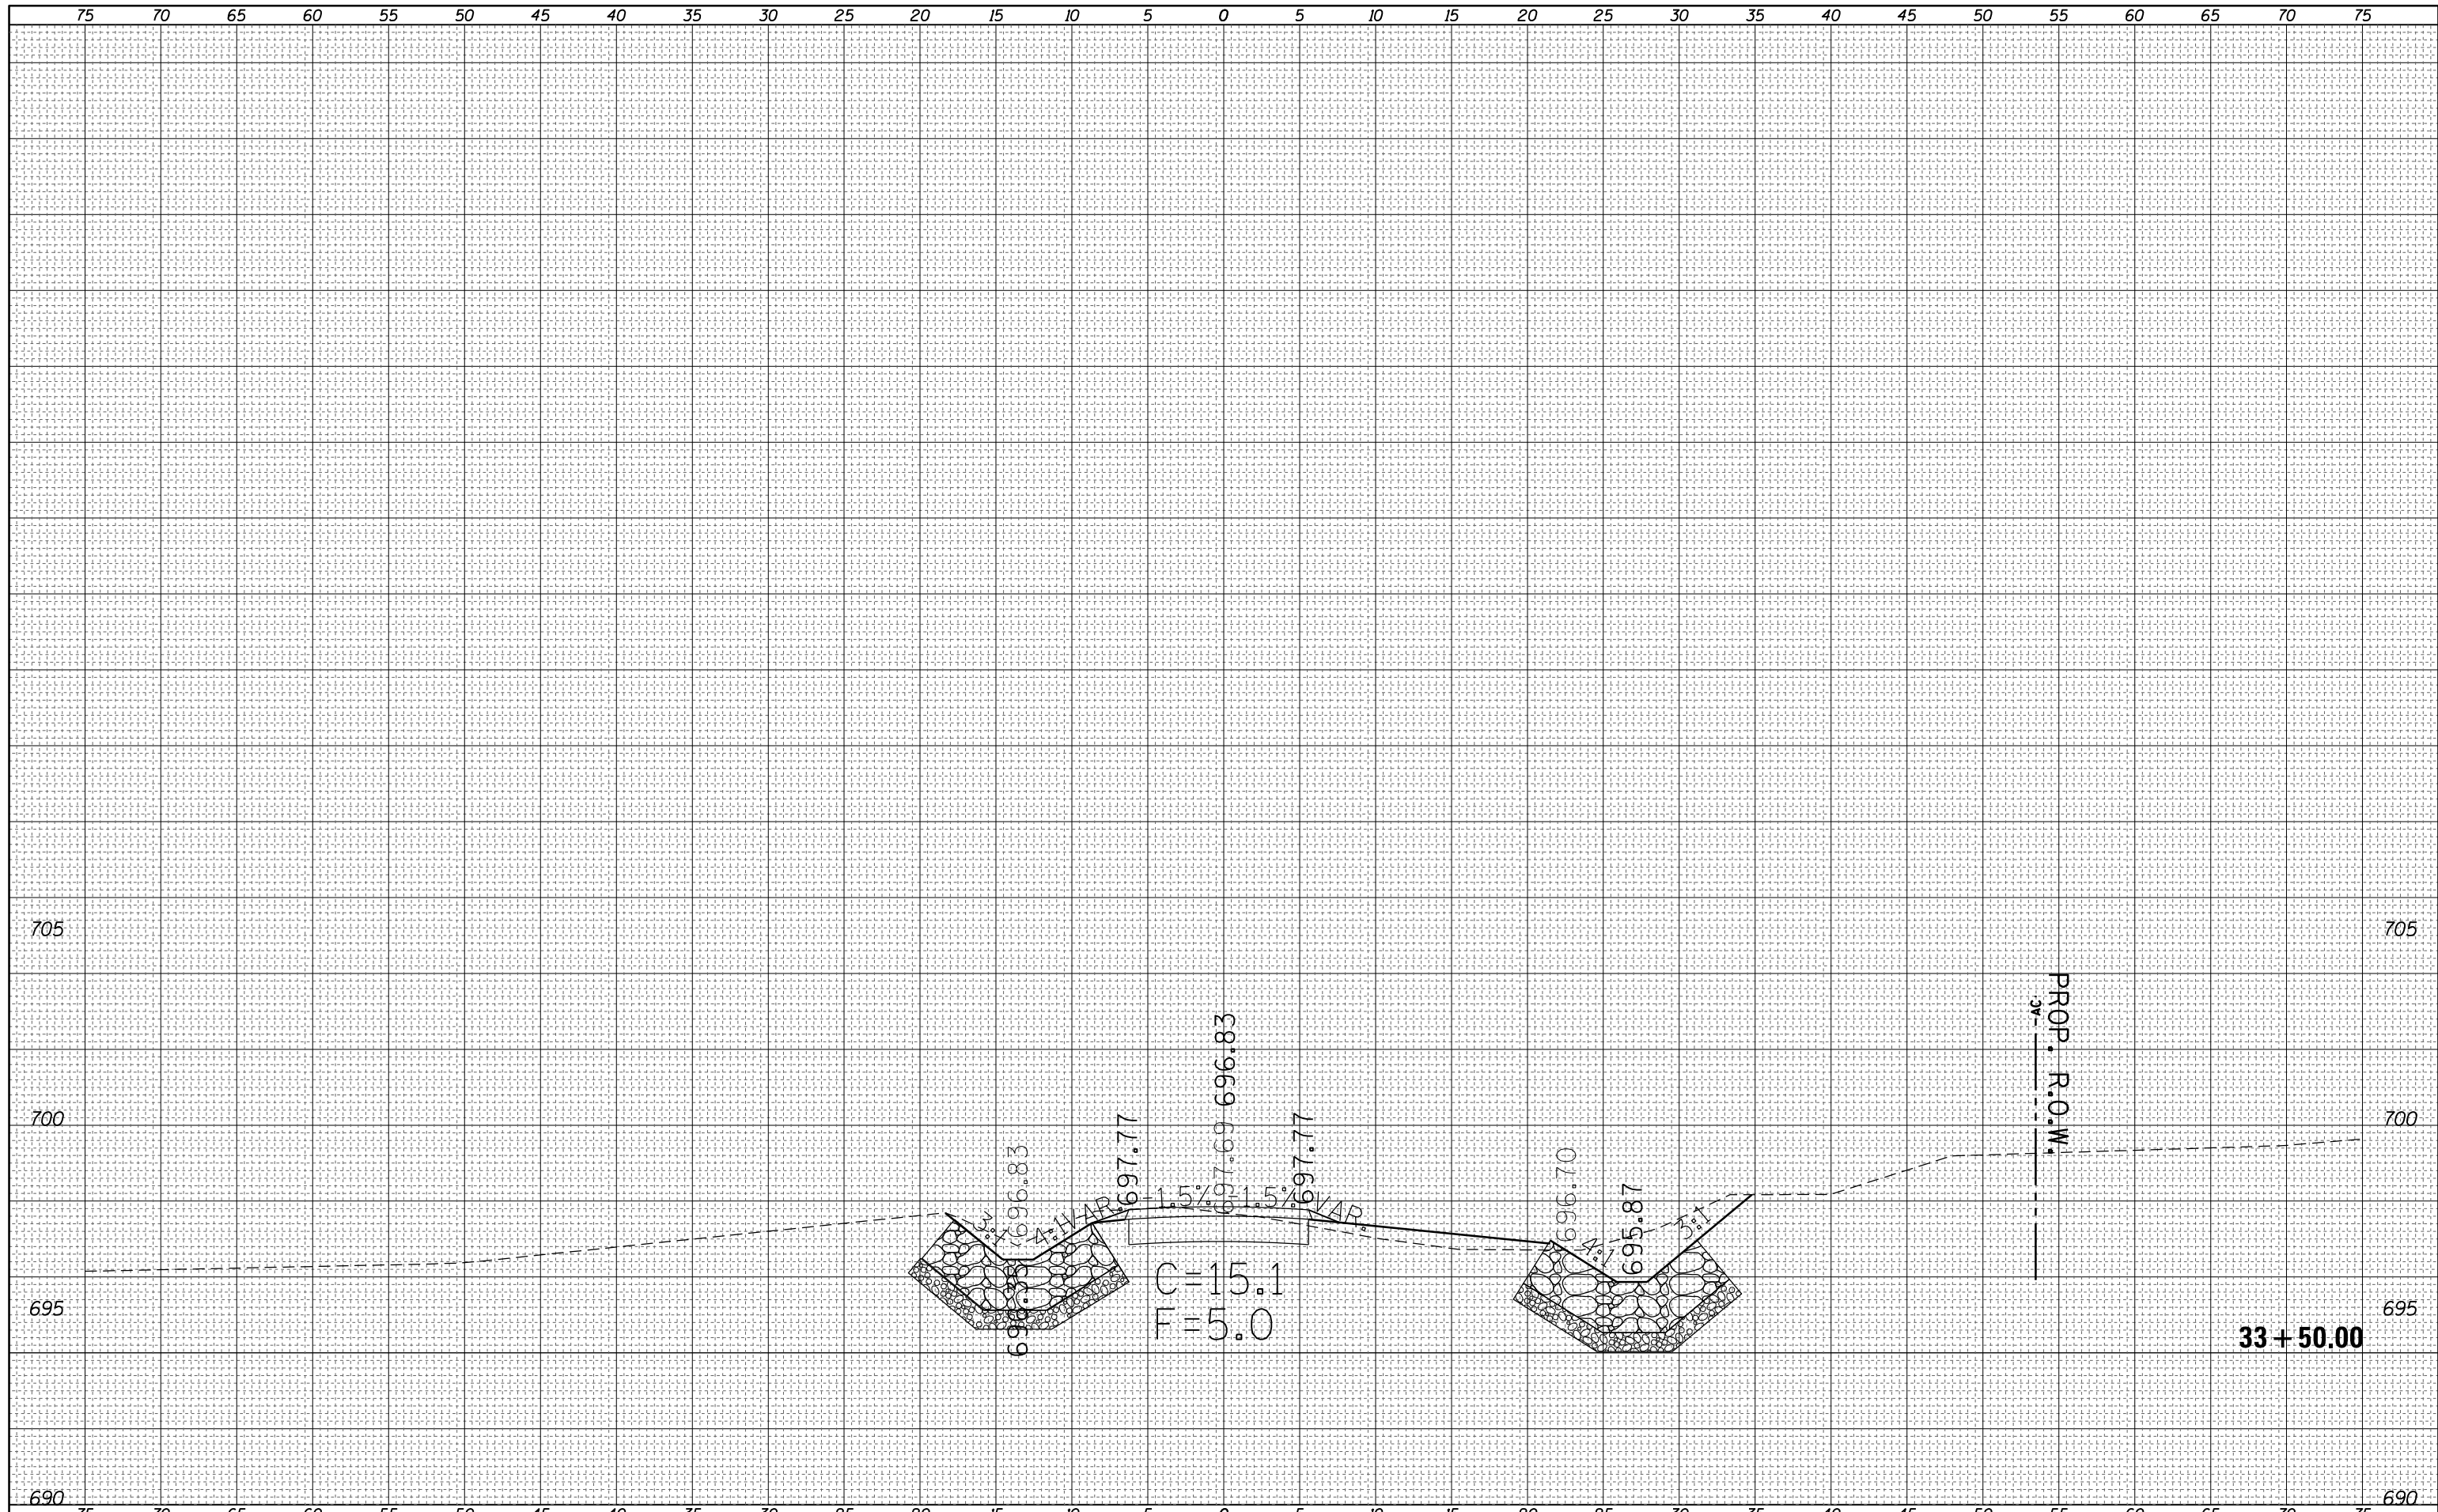

FILE NAME =	USER NAME = steffenmk
c:\pw_work\pwwork\steffenmk\d0158776\0774423-xsc-sh1-PRHarrisonA.dgn	
Default	DESIGNED -
	DRAWN -
	CHECKED -
	DATE - 5/7/2014

DESIGNED -	REVISD -
DRAWN -	REVISD -
CHECKED -	REVISD -
DATE - 5/7/2014	REVISD -

STATE OF ILLINOIS  
DEPARTMENT OF TRANSPORTATION

SCALE: 5	SHEET 20	OF 20	SHEETS	STA. 33+50.00	TO STA. 33+50.00
----------	----------	-------	--------	---------------	------------------

CROSS SECTIONS  
E. HARRISON A

F.A.P. RTE.	SECTION	COUNTY	TOTAL SHEETS	SHEET NO.
91	5N	Coles	271	167
CONTRACT NO. 74423				
ILLINOIS FED. AID PROJECT				