


DATE	
BY	
SURVEYED	
PLOTTED	
TEMPLATE	
AREAS CHECKED	
FINAL SURVEY	
NOTE BOOK	
NO.	

DATE	
BY	
SURVEYED	
PLOTTED	
TEMPLATE	
AREAS CHECKED	
ORIGINAL SURVEY	
NOTE BOOK	
NO.	

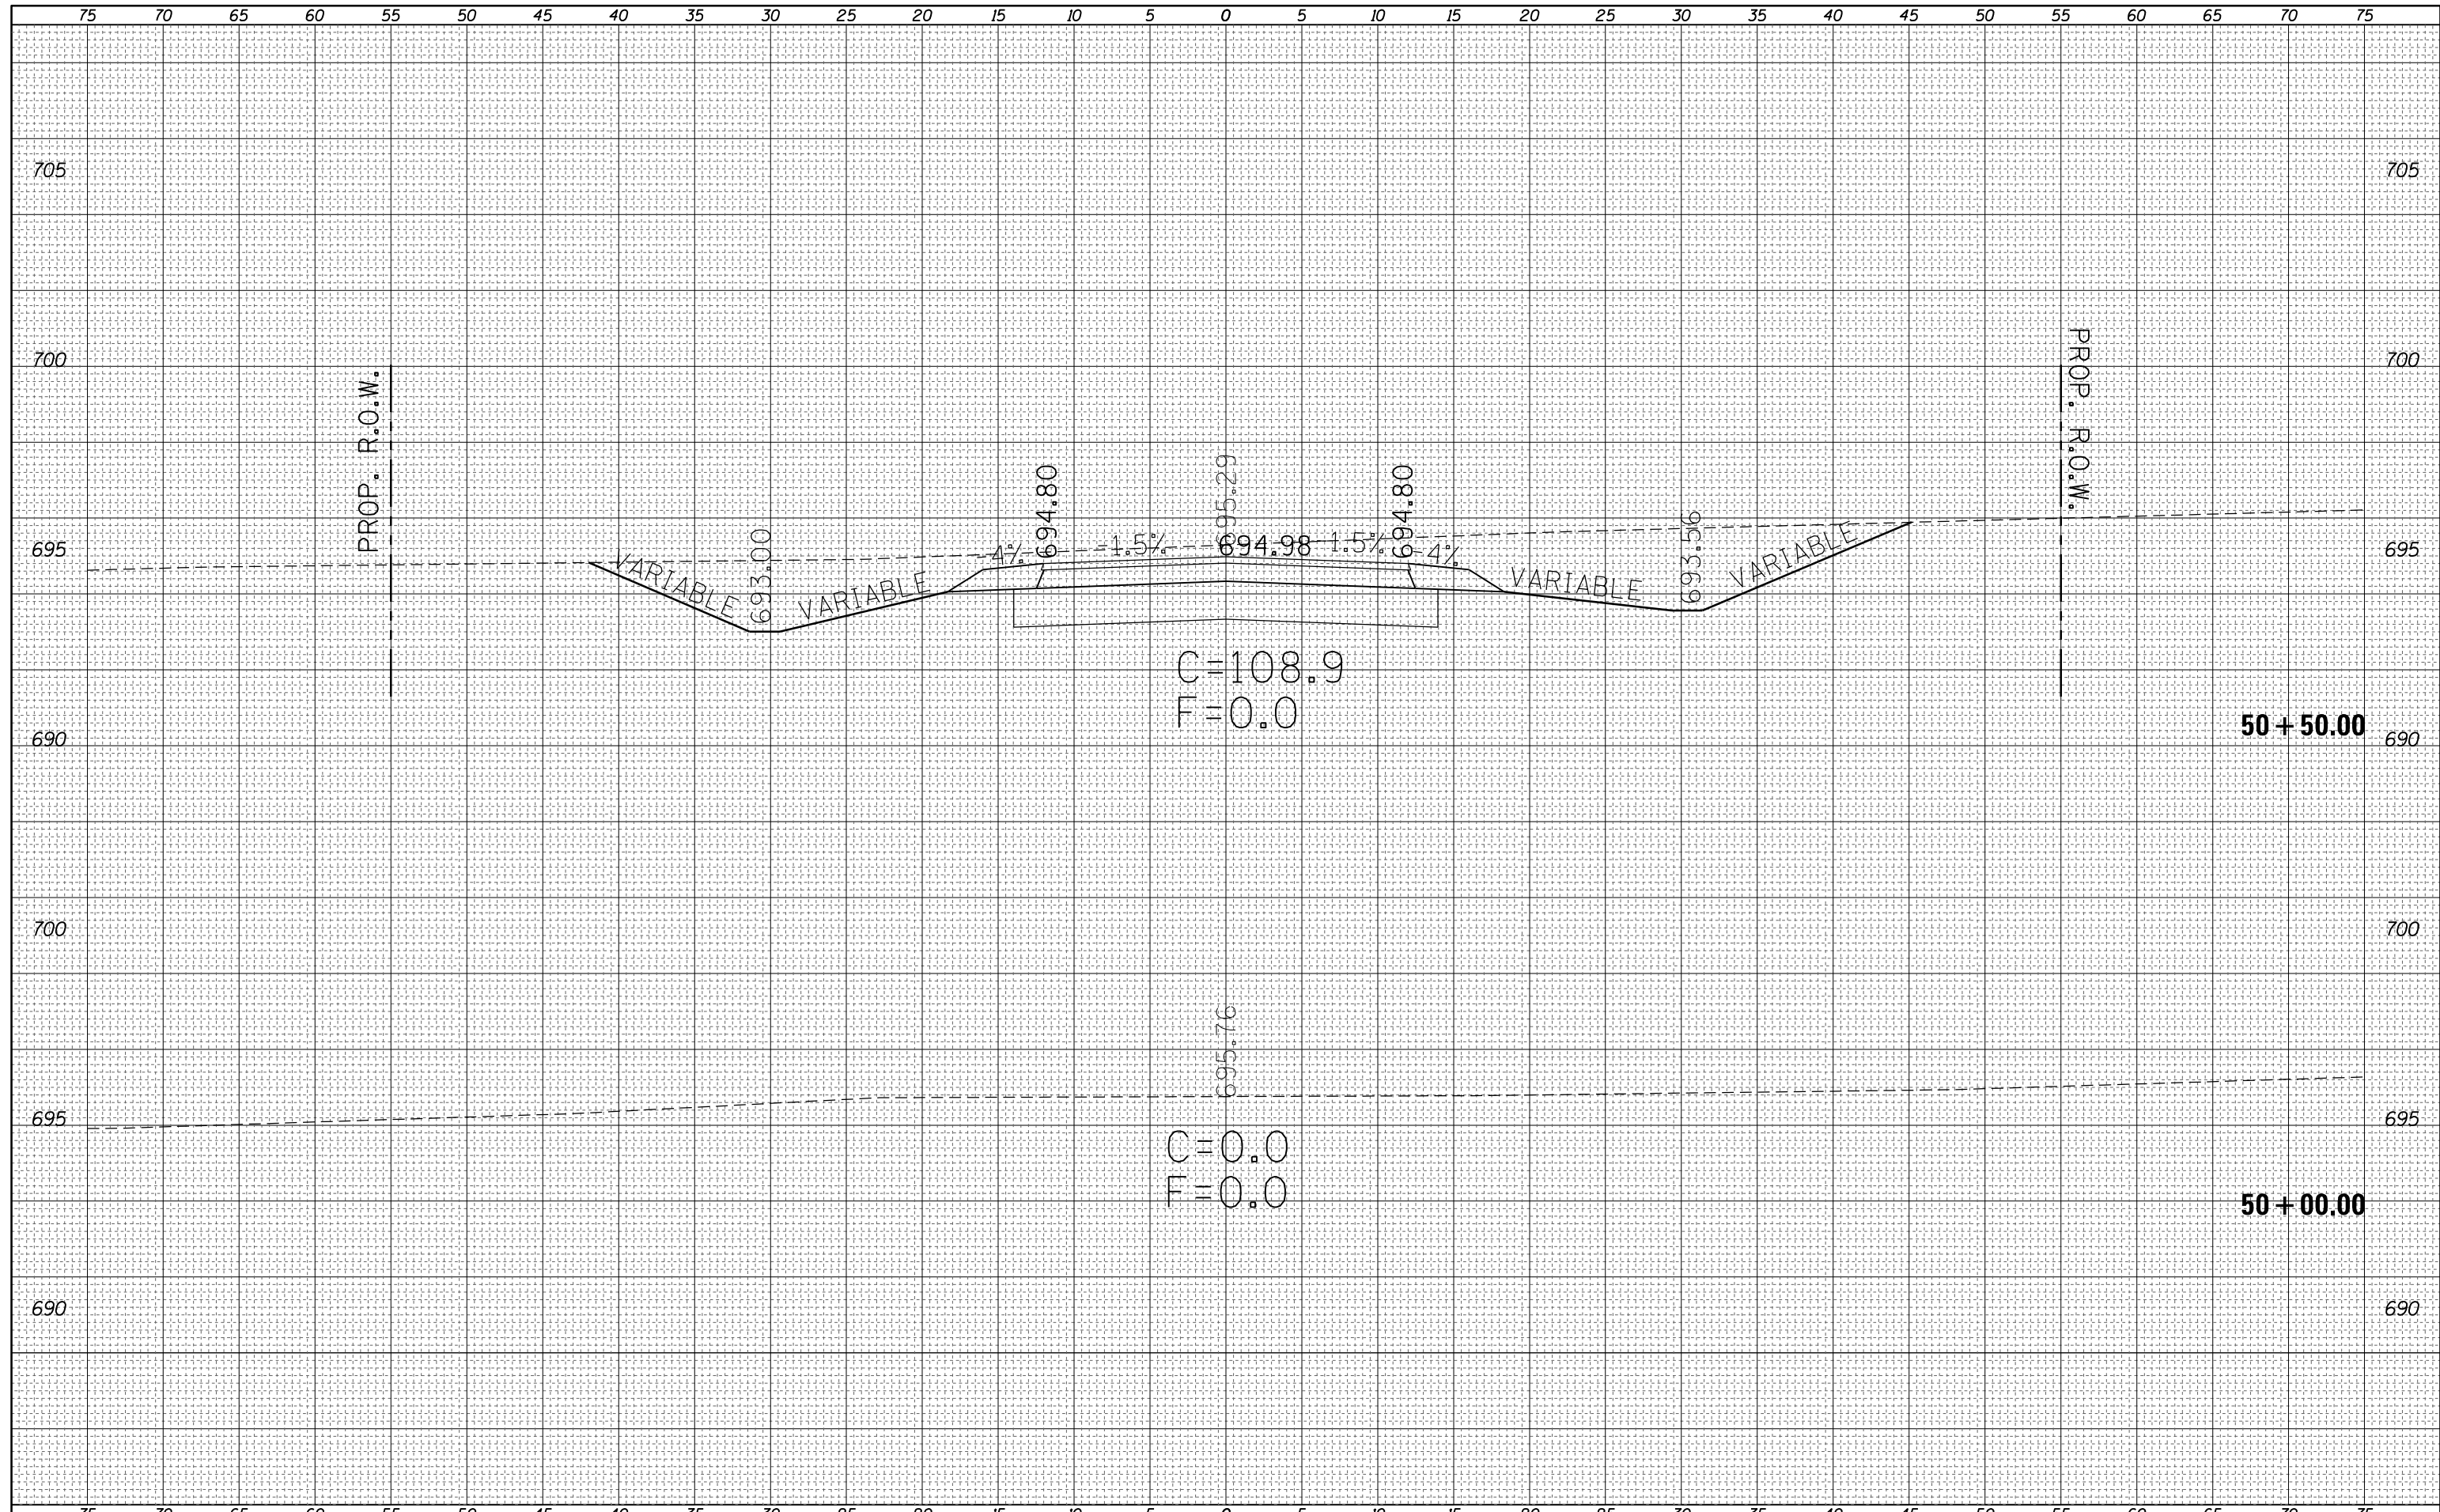

FILE NAME =	USER NAME = steffenmk	DESIGNED -	REVISED -	STATE OF ILLINOIS DEPARTMENT OF TRANSPORTATION	CROSS SECTIONS E. HARRISON B	F.A.P. RTE.	SECTION	COUNTY	TOTAL SHEETS	SHEET NO.
c:\pw\work\p\dot\stefhenmk\d0158776\0774423-ssc-sh-t-PRHarrisonB.dgn	DRAWN -	REVISED -	91			5N	Coles	271	168	
PLOT SCALE = 10.0000' / in.	CHECKED -	REVISED -	CONTRACT NO. 74423							
Default	DATE - 5/7/2014	REVISED -	SCALE: 5			SHEET 1	OF 41 SHEETS	STA. 50+00.00	TO STA. 50+50.00	ILLINOIS FED. AID PROJECT