


| | |
|--------------|---------------|
| DATE | |
| BY | |
| FINAL SURVEY | SURVEYED |
| NOTE BOOK | PLOTTED |
| NO. | TEMPLATE |
| | AREAS CHECKED |

| | |
|-----------------|---------------|
| DATE | |
| BY | |
| ORIGINAL SURVEY | SURVEYED |
| NOTE BOOK | PLOTTED |
| NO. | TEMPLATE |
| | AREAS CHECKED |

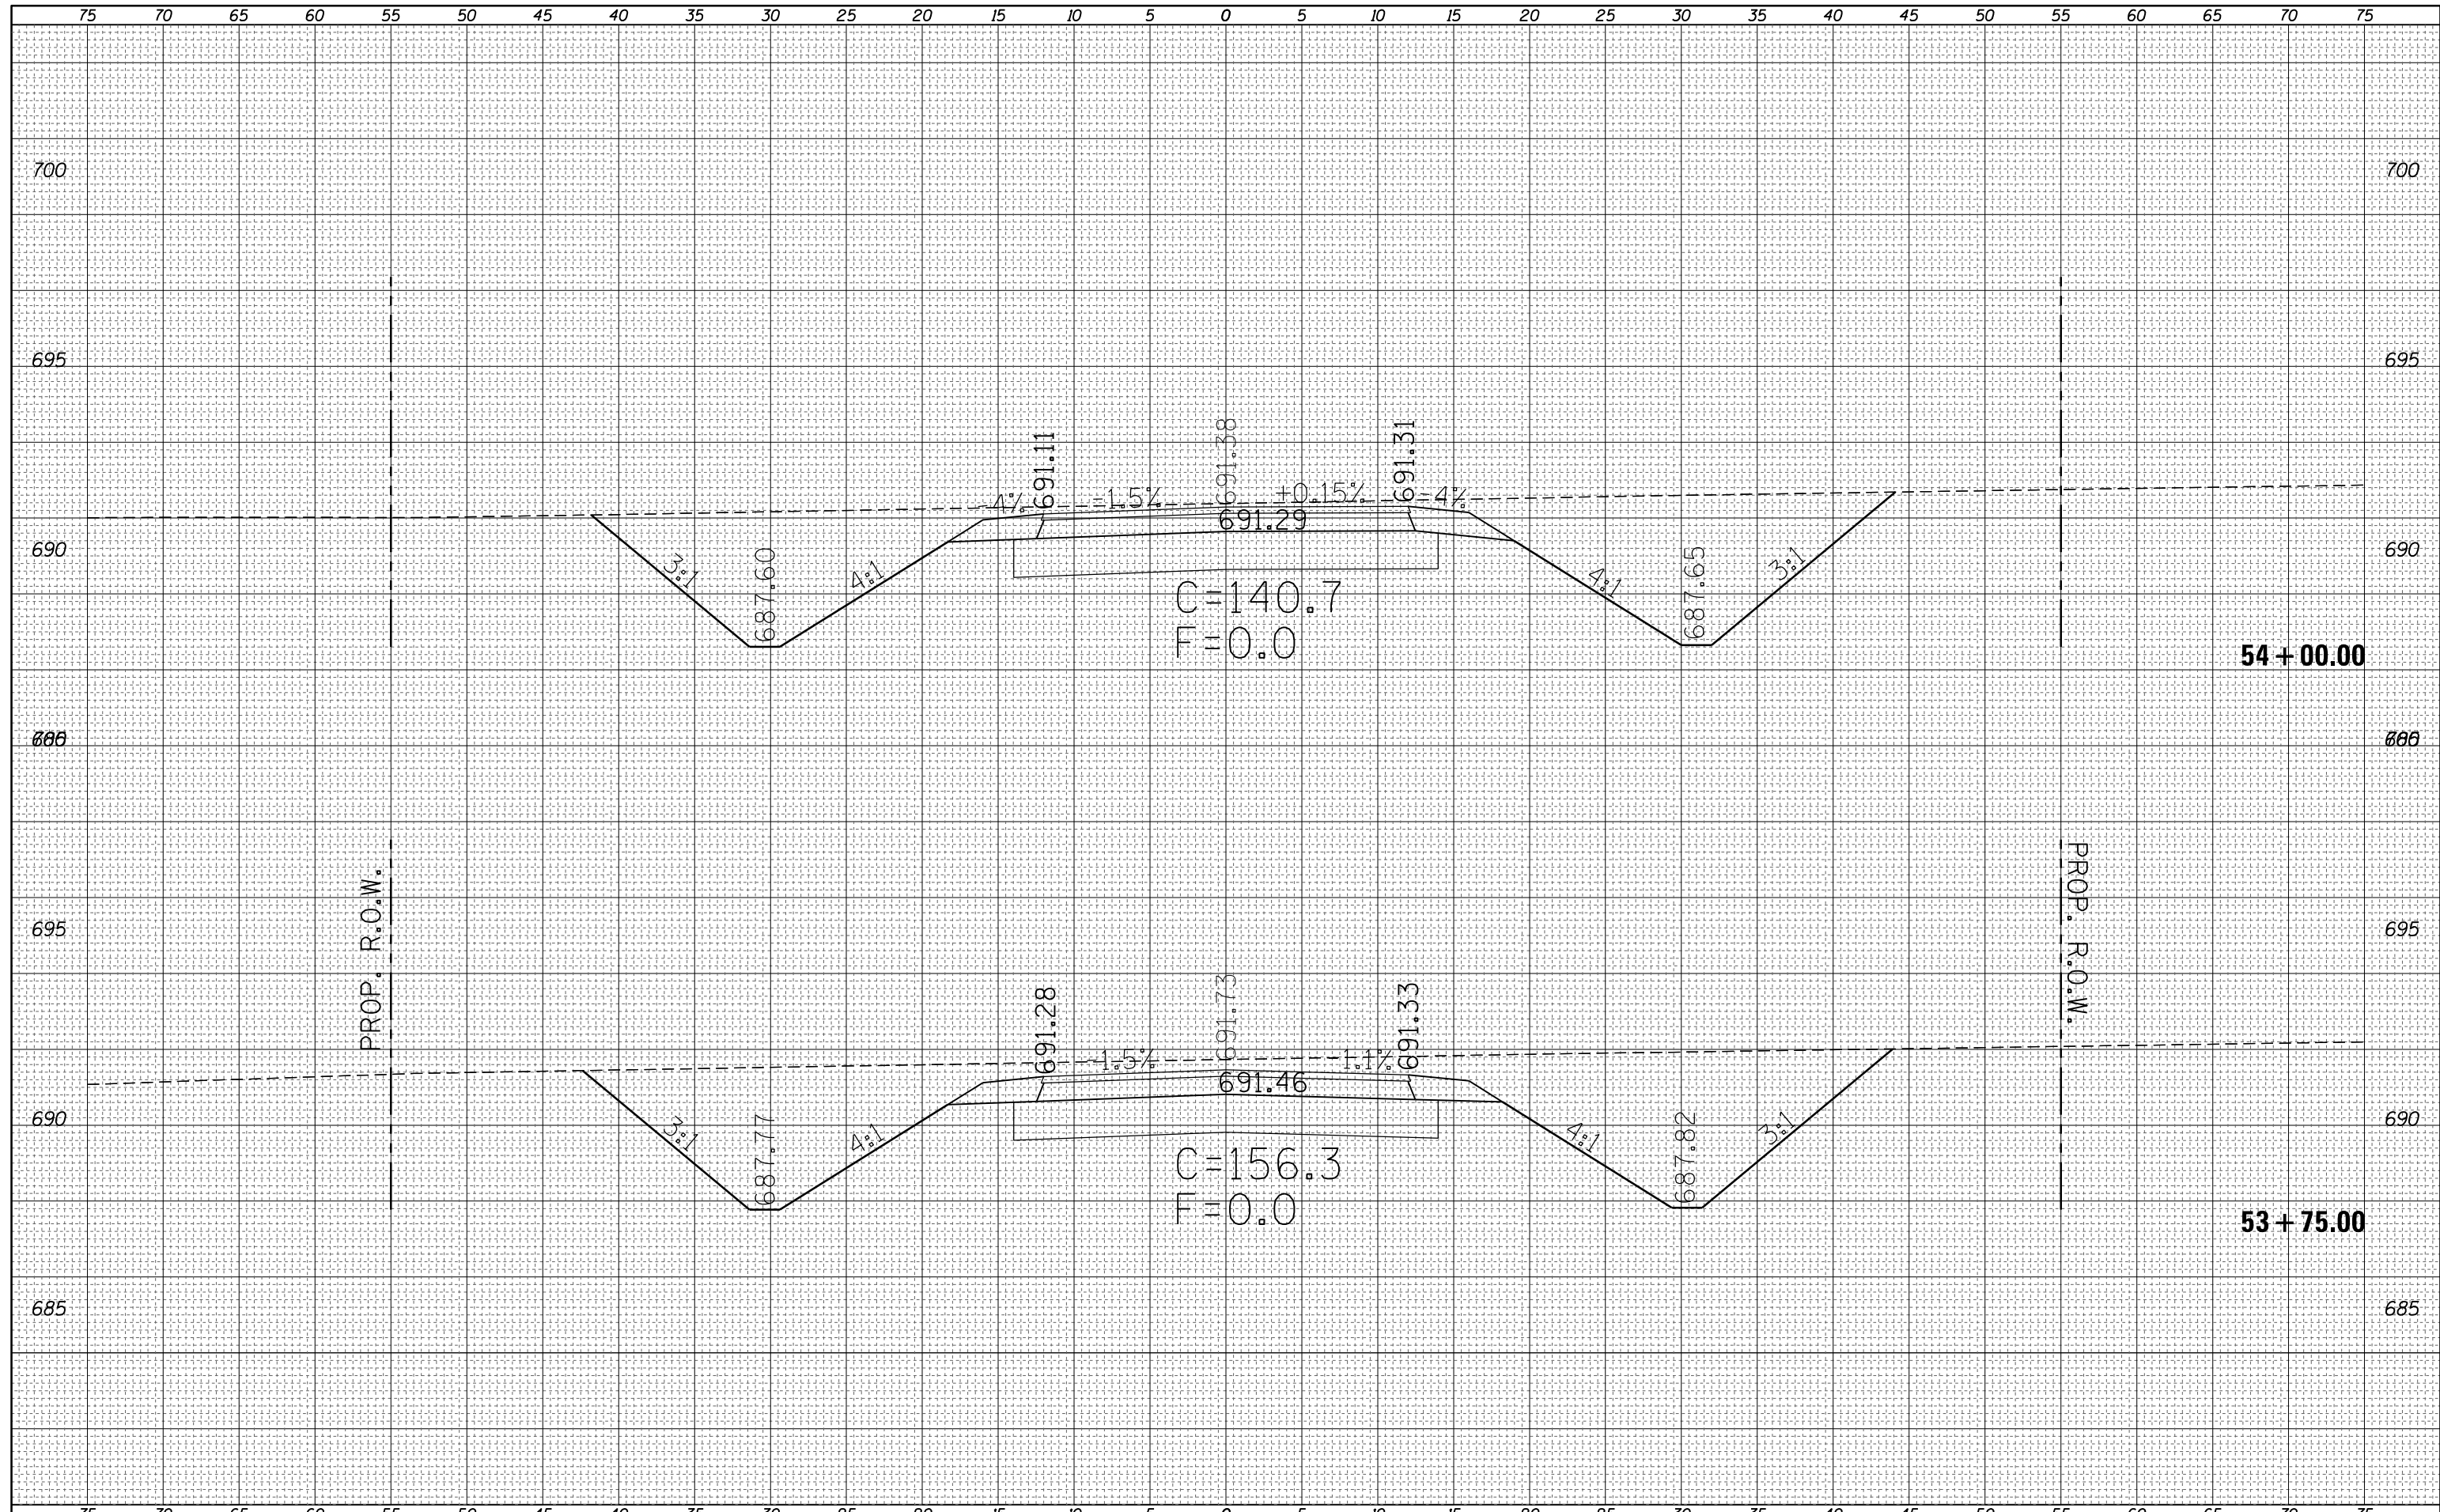

| | | | | | | | | | | |
|--|-----------------------|------------|---------------------------|---|---|--------------|---------------|------------------|--------------|-----------|
| FILE NAME = | USER NAME = steffenmk | DESIGNED - | REVISED - | STATE OF ILLINOIS DEPARTMENT OF TRANSPORTATION | CROSS SECTIONS E. HARRISON B | F.A.P. RTE. | SECTION | COUNTY | TOTAL SHEETS | SHEET NO. |
| c:\pw_work\pwwork\steffenmk\d0158776\0774423-ssc-sh1-PRHarrisonB.dgn | DRAWN - | REVISED - | 91 | | | 5N | Coles | 271 | 172 | |
| PLOT SCALE = 10.0000' / in. | CHECKED - | REVISED - | CONTRACT NO. 74423 | | | | | | | |
| Default | DATE - 5/7/2014 | REVISED - | ILLINOIS FED. AID PROJECT | | | | | | | |
| | | | | SCALE: 5 | SHEET 5 | OF 41 SHEETS | STA. 53+75.00 | TO STA. 54+00.00 | | |