


FINAL SURVEY NO.	SURVEYED	DATE
NOTE BOOK	PLOTTED	
AREAS CHECKED	TEMPLATE	
	AREAS CHECKED	

ORIGINAL SURVEY NO.	SURVEYED	DATE
NOTE BOOK	PLOTTED	
AREAS CHECKED	TEMPLATE	
	AREAS CHECKED	

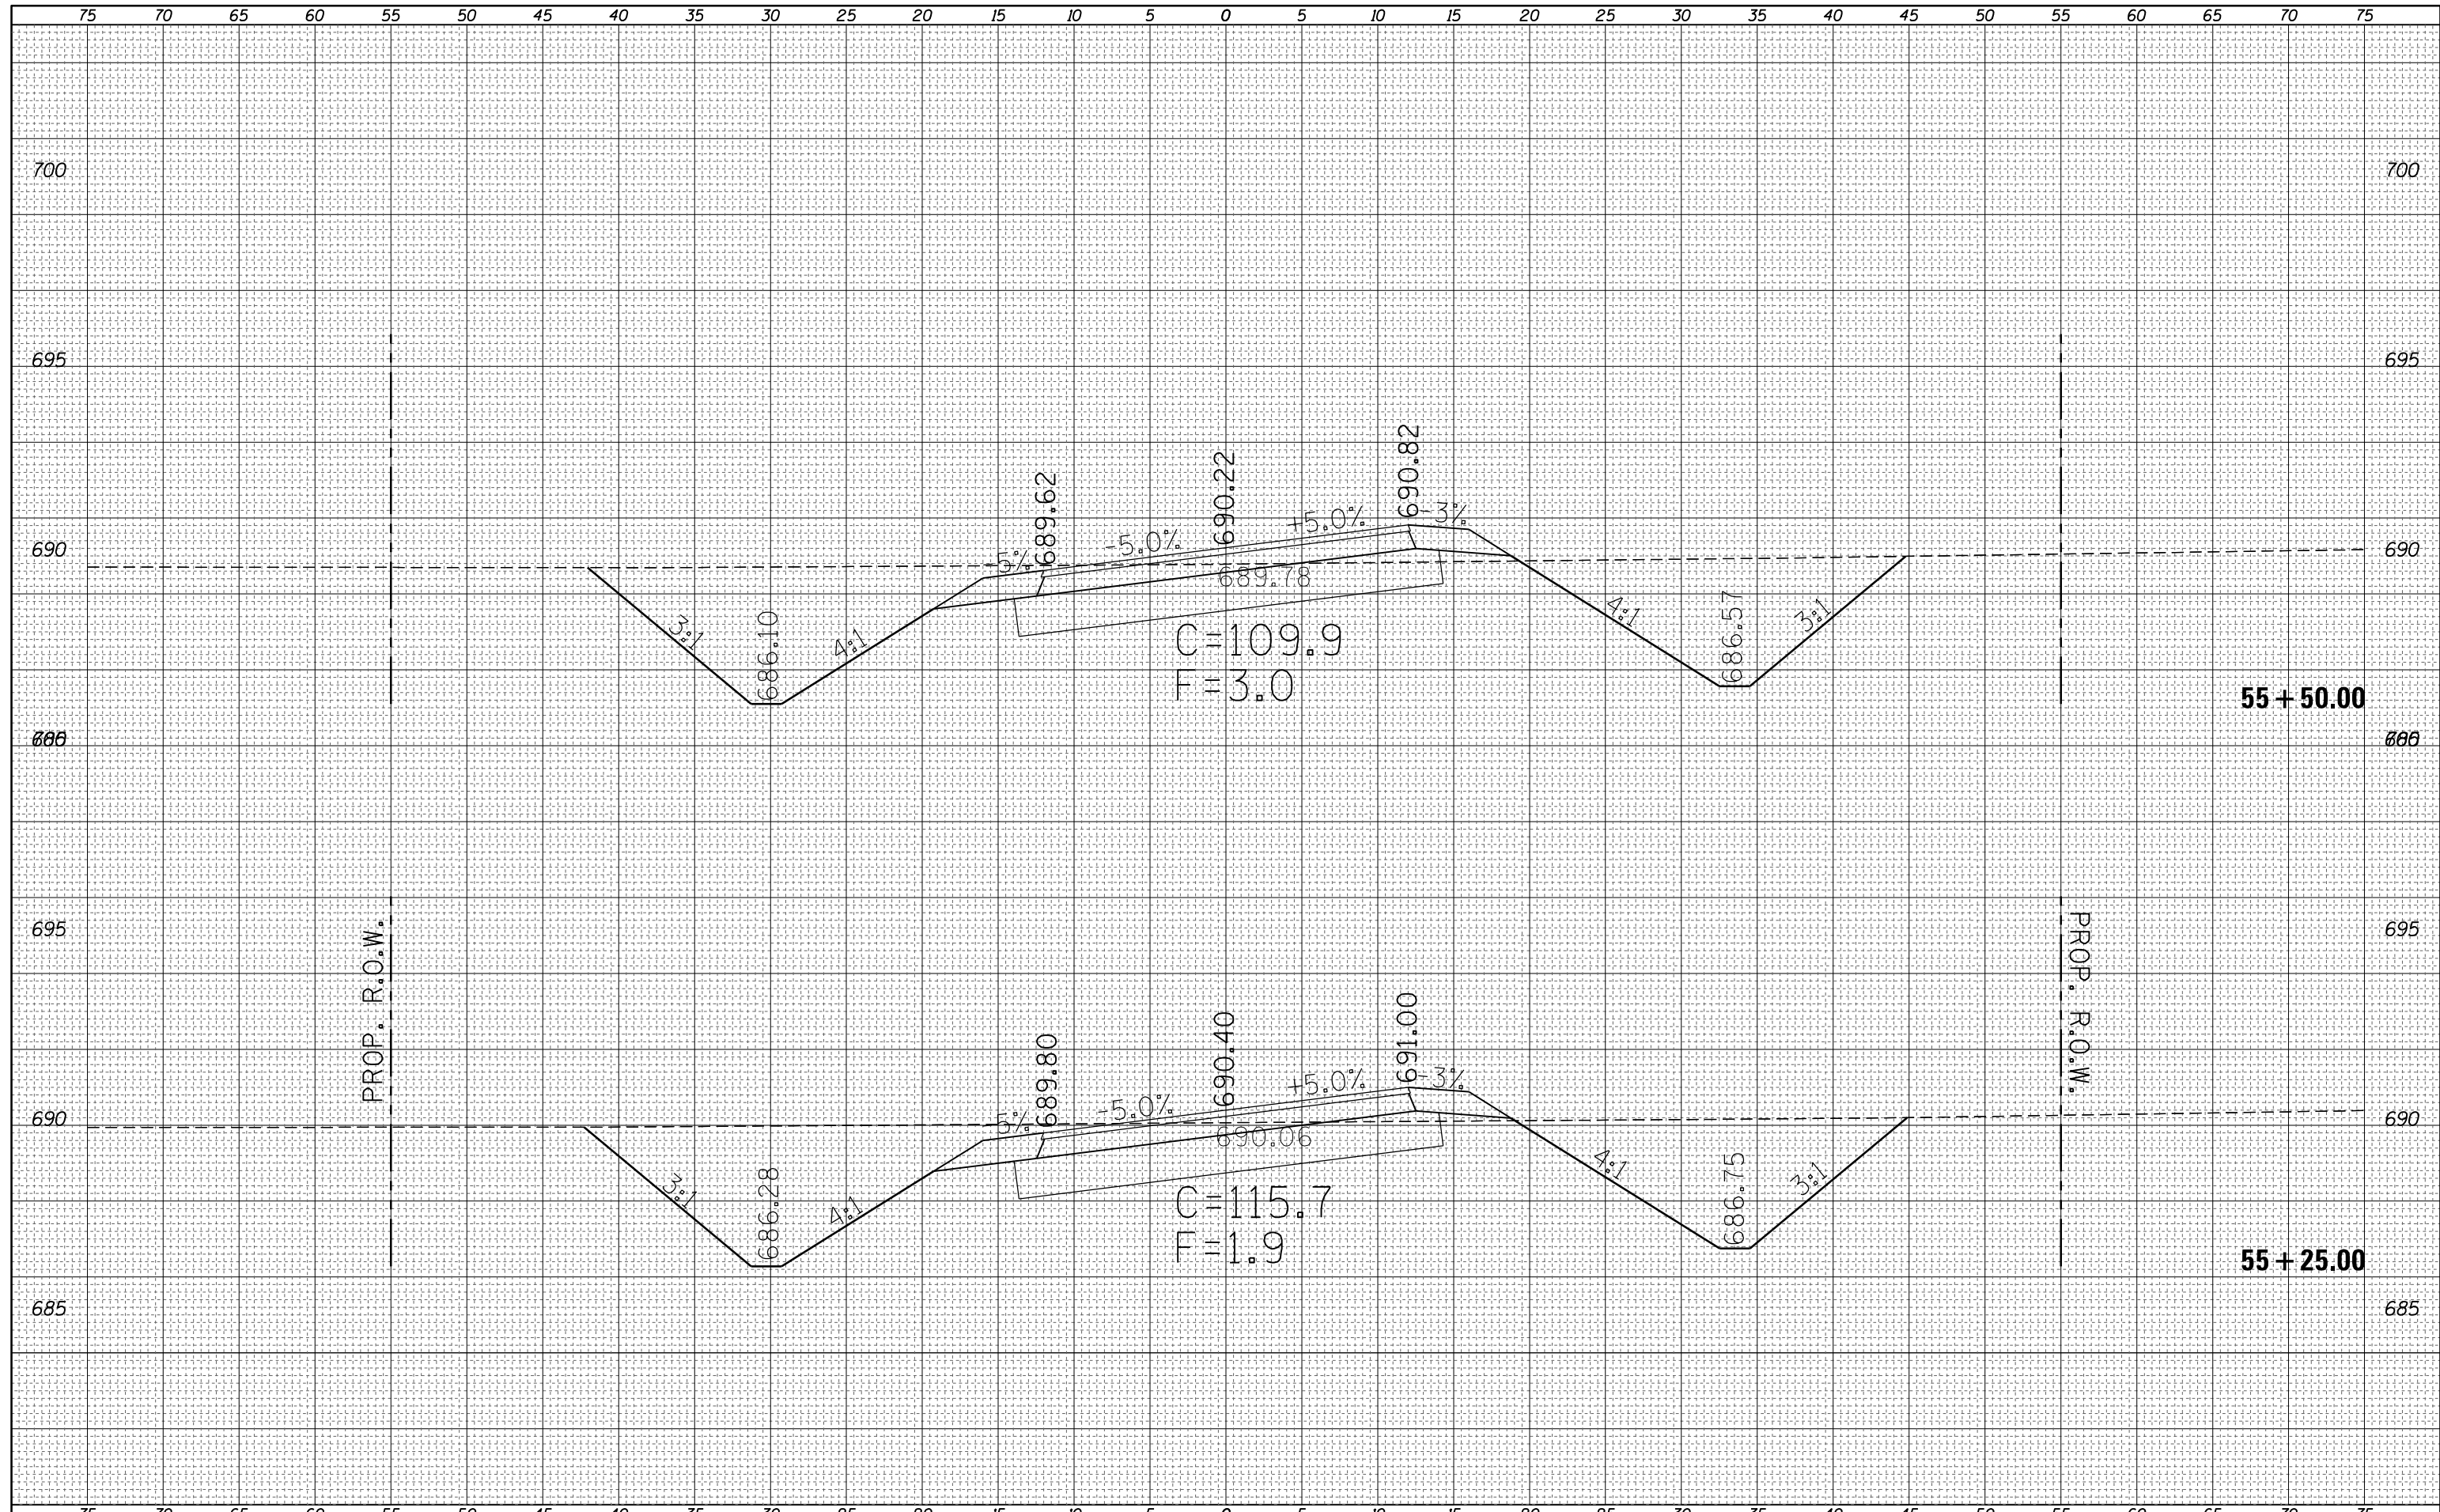

FILE NAME =
 c:\pw_work\pwidot\steffenmk\d0158776\0774423-ssc-sh1-PRHarrisonB.dgn
 Default

USER NAME = steffenmk
 DESIGNED -
 DRAWN -
 PLOT SCALE = 10.0000' / in.
 PLOT DATE = 5/7/2014

REVISIED -
 REVISIED -
 REVISIED -
 REVISIED -

**STATE OF ILLINOIS
 DEPARTMENT OF TRANSPORTATION**

SCALE: 5 SHEET 8 OF 41 SHEETS STA. 55+25.00 TO STA. 55+50.00

**CROSS SECTIONS
 E. HARRISON B**

F.A.P. RTE.	SECTION	COUNTY	TOTAL SHEETS	SHEET NO.
91	5N	Coles	271	175
CONTRACT NO. 74423			ILLINOIS FED. AID PROJECT	