


DATE	
BY	
FINAL SURVEY	SURVEYED
NOTE BOOK	PLOTTED
NO.	TEMPLATE
	AREAS
	CHECKED

DATE	
BY	
ORIGINAL SURVEY	SURVEYED
NOTE BOOK	PLOTTED
NO.	TEMPLATE
	AREAS
	CHECKED

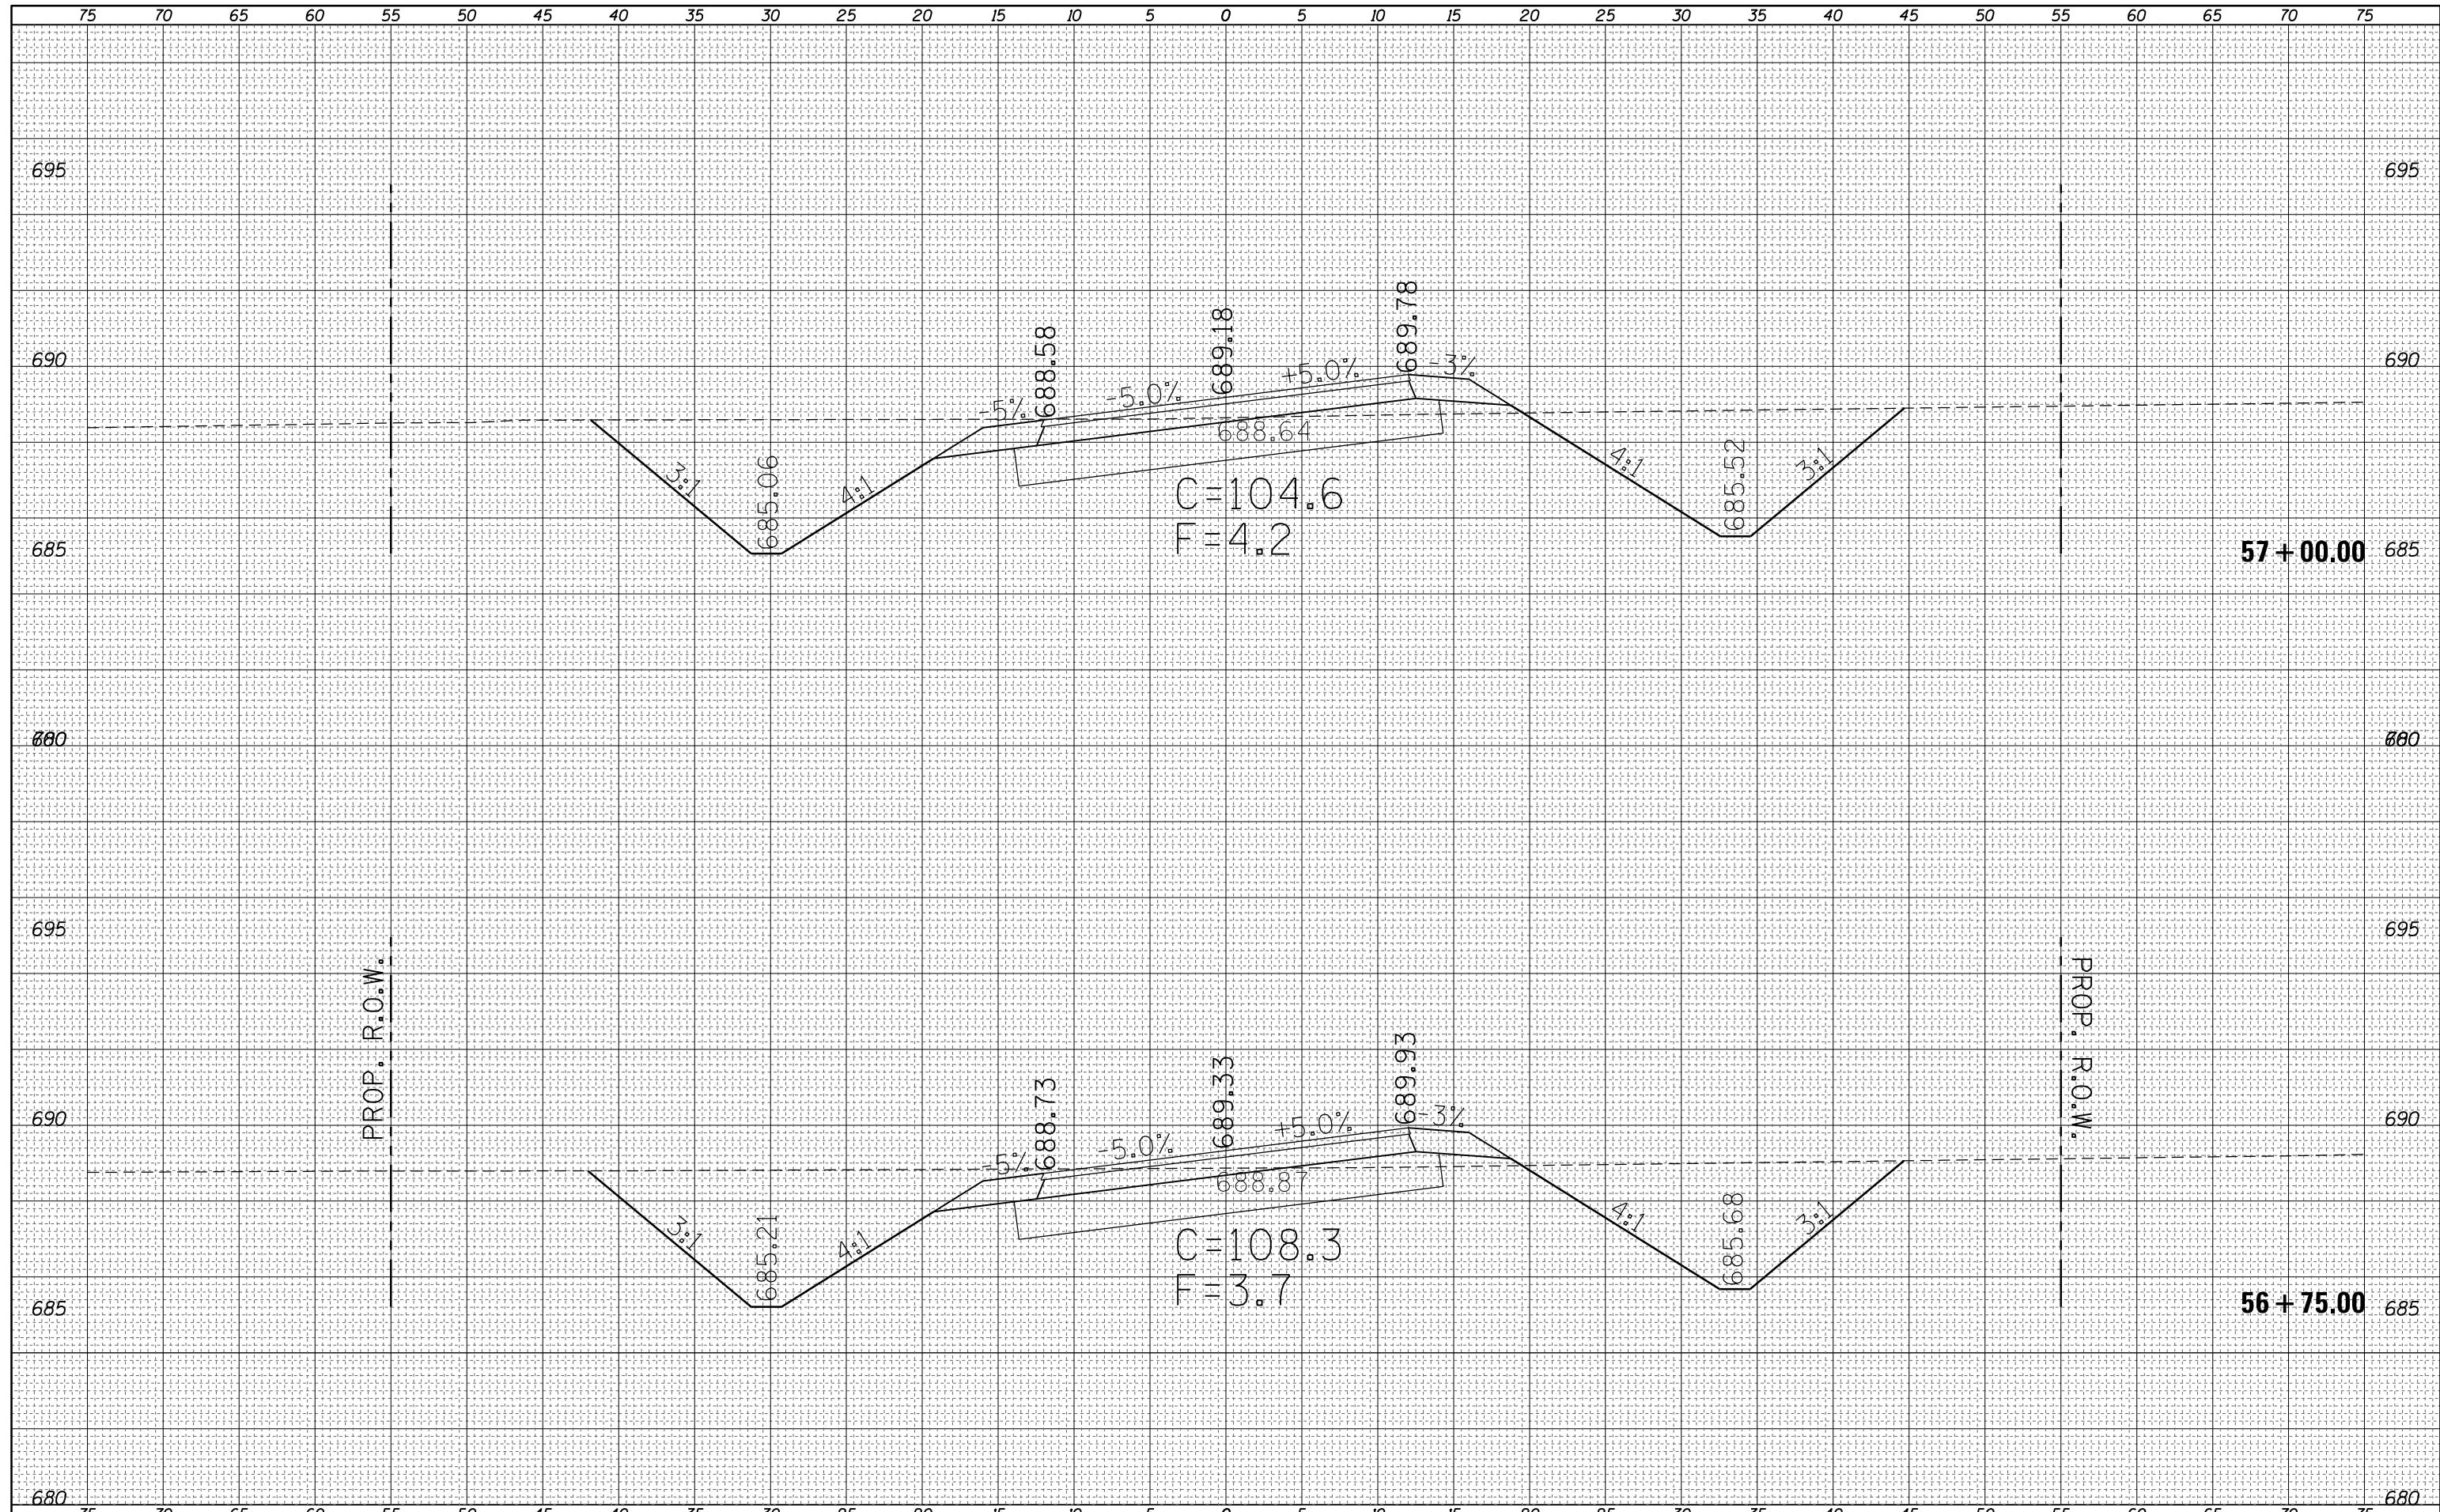

FILE NAME =	USER NAME = steffenmk	DESIGNED -	REVISED -	<b>STATE OF ILLINOIS</b> <b>DEPARTMENT OF TRANSPORTATION</b>	<b>CROSS SECTIONS</b> <b>E. HARRISON B</b>	F.A.P. RTE.	SECTION	COUNTY	TOTAL SHEETS	SHEET NO.
ca:\pw_work\pwwork\steffenmk\d0158776\0774423-ssc-sh1-PRHarrisonB.dgn	DRAWN -	REVISED -	91			5N	Coles	271	178	
PLOT SCALE = 10.0000' / in.	CHECKED -	REVISED -	CONTRACT NO. 74423							
Default	DATE -	REVISED -	SCALE: 5			SHEET 11	OF 41 SHEETS	STA. 56+75.00	TO STA. 57+00.00	ILLINOIS FED. AID PROJECT