


BY	DATE
FINAL SURVEY	SURVEYED
NOTE BOOK	PLOTTED
NO.	TEMPLATE
	AREAS CHECKED

BY	DATE
ORIGINAL SURVEY	SURVEYED
NOTE BOOK	PLOTTED
NO.	TEMPLATE
	AREAS CHECKED

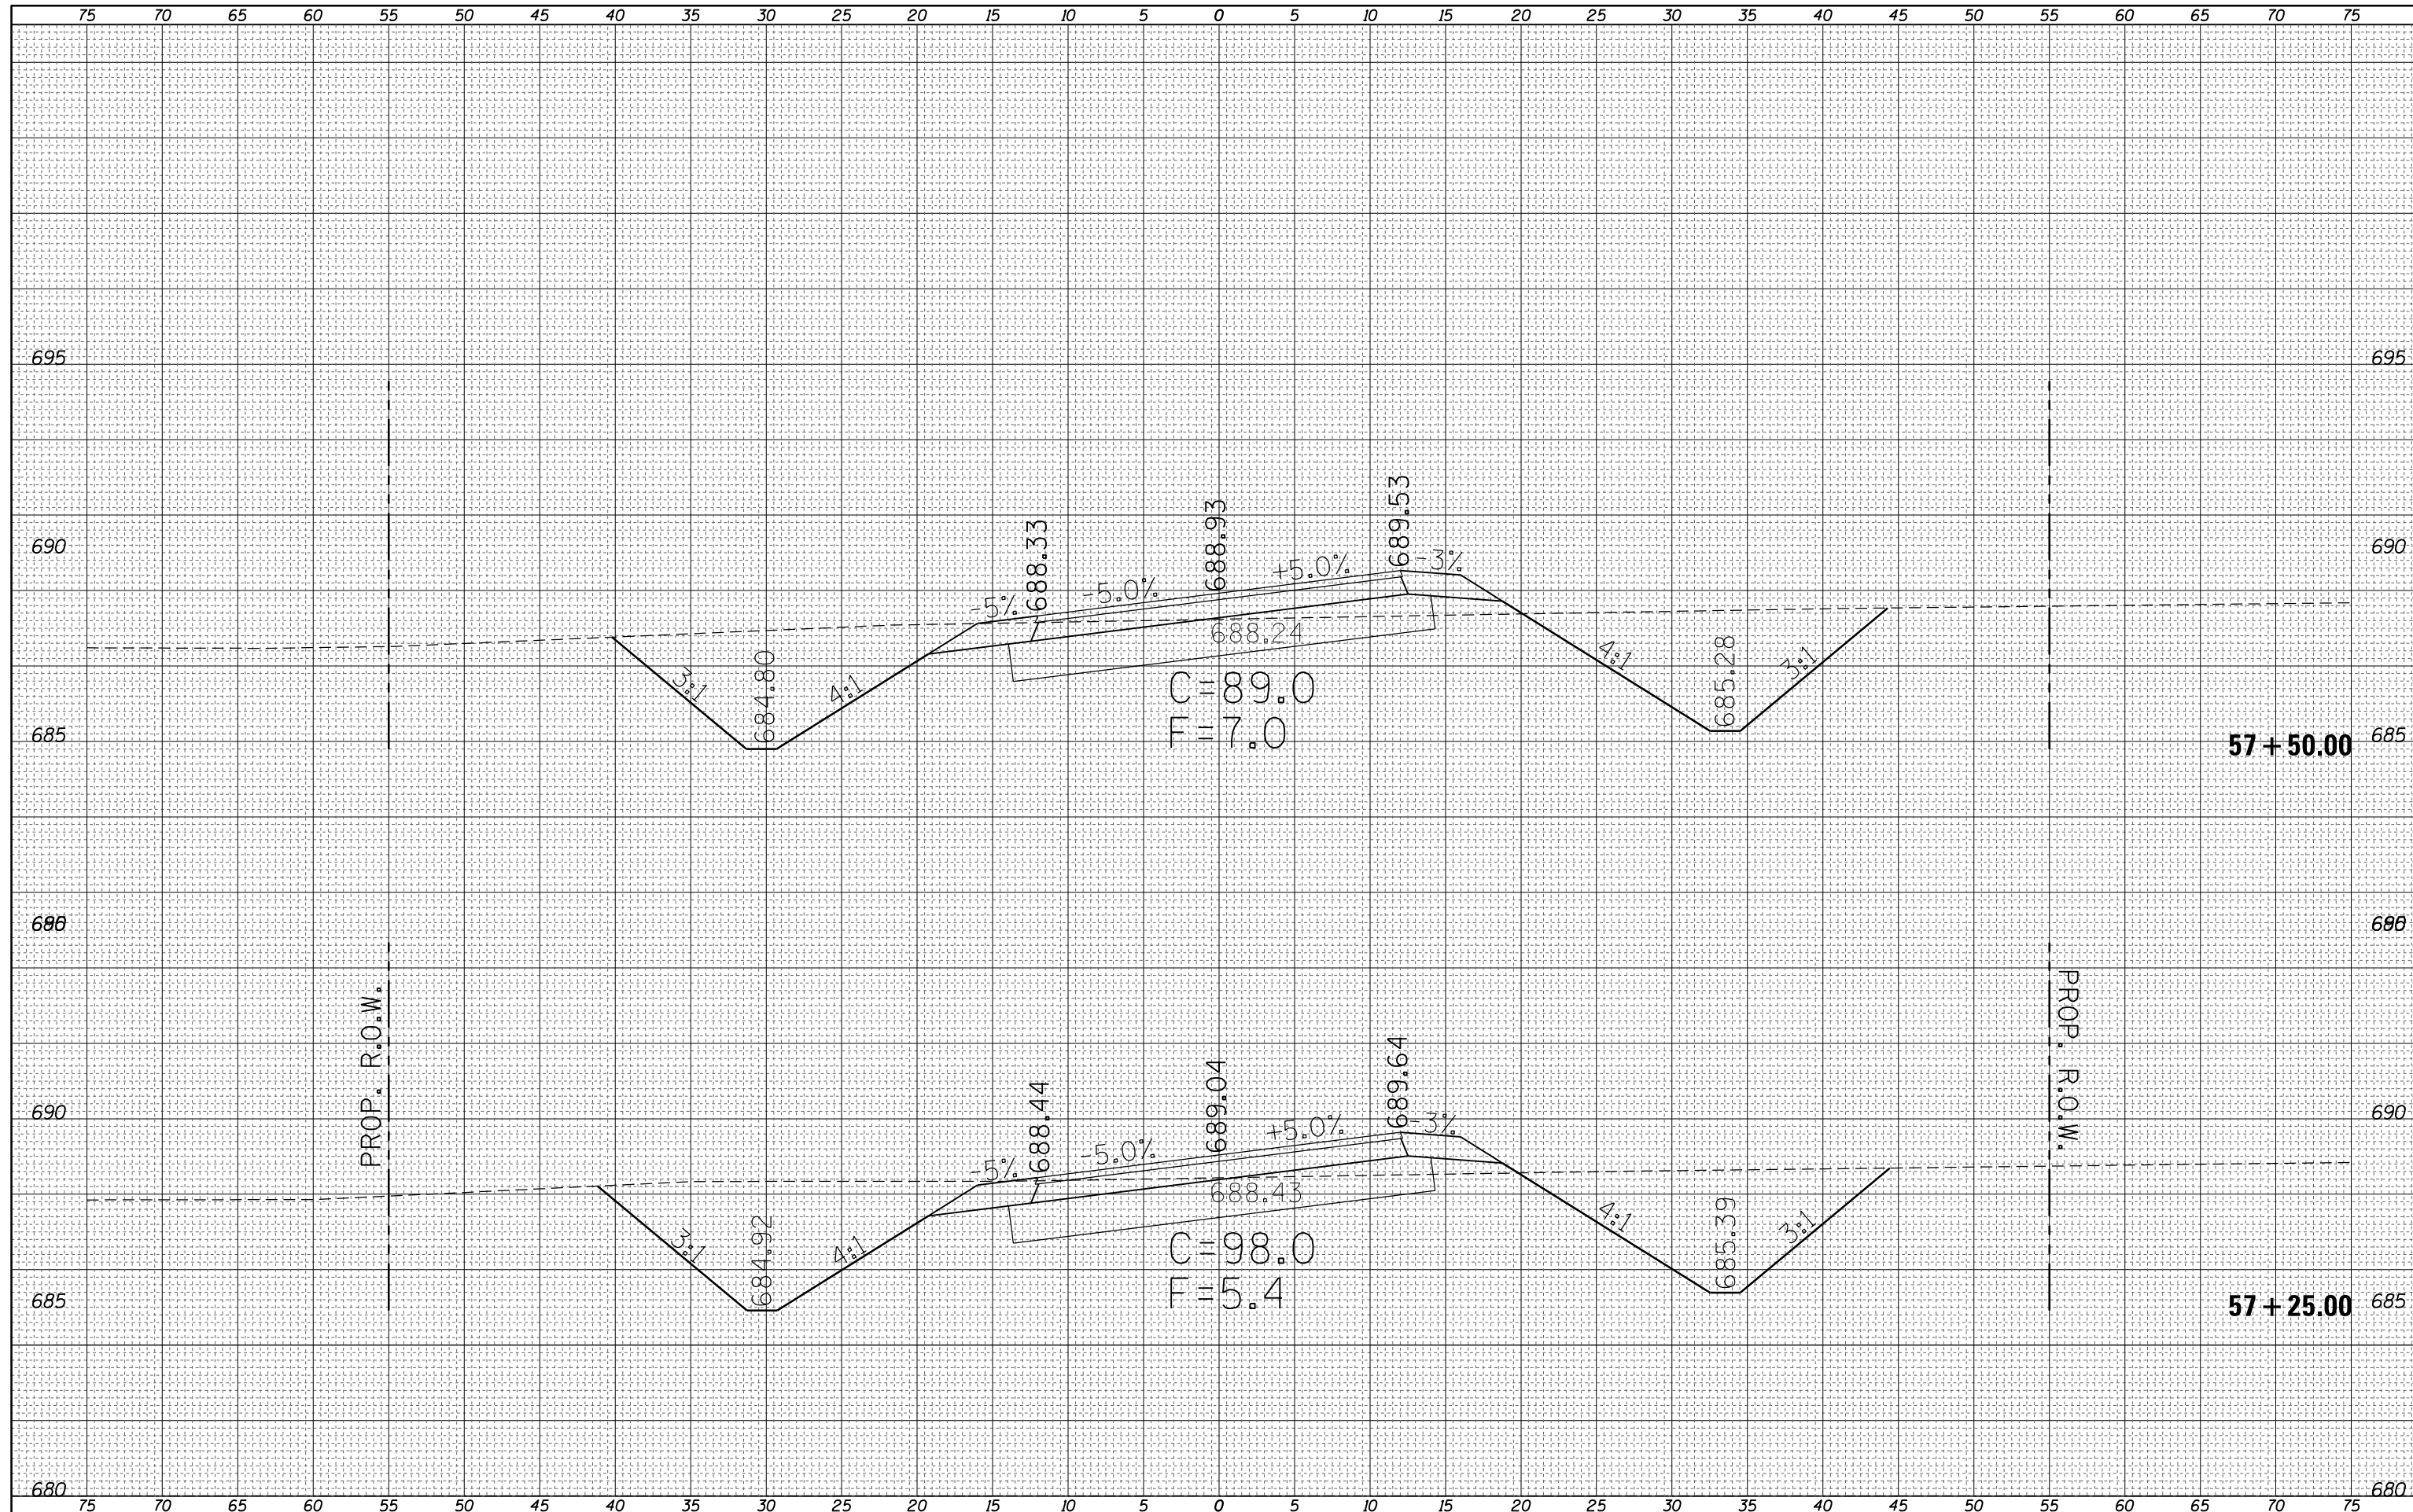

FILE NAME = c:\pw\work\p1dot\steffenmk\d0158776\0774423-xpc-sh1t-PRHarrisonB.dgn

USER NAME = steffenmk

PLOT SCALE = 10.0000 / in.

PLOT DATE = 5/7/2014

DESIGNED -

DRAWN -

CHECKED -

DATE -

REVISED -

REVISED -

REVISED -

REVISED -

**STATE OF ILLINOIS
DEPARTMENT OF TRANSPORTATION**

**CROSS SECTIONS
E. HARRISON B**

SCALE: 5 SHEET 12 OF 41 SHEETS STA. 57+25.00 TO STA. 57+50.00

F.A.P. RTE.	SECTION	COUNTY	TOTAL SHEETS	SHEET NO.
91	5N	Coles	271	179
CONTRACT NO. 74423			ILLINOIS FED. AID PROJECT	