


BY	DATE
FINAL SURVEY	SURVEYED
NOTE BOOK	PLOTTED
NO.	TEMPLATE
	AREAS CHECKED

BY	DATE
ORIGINAL SURVEY	SURVEYED
NOTE BOOK	PLOTTED
NO.	TEMPLATE
	AREAS CHECKED

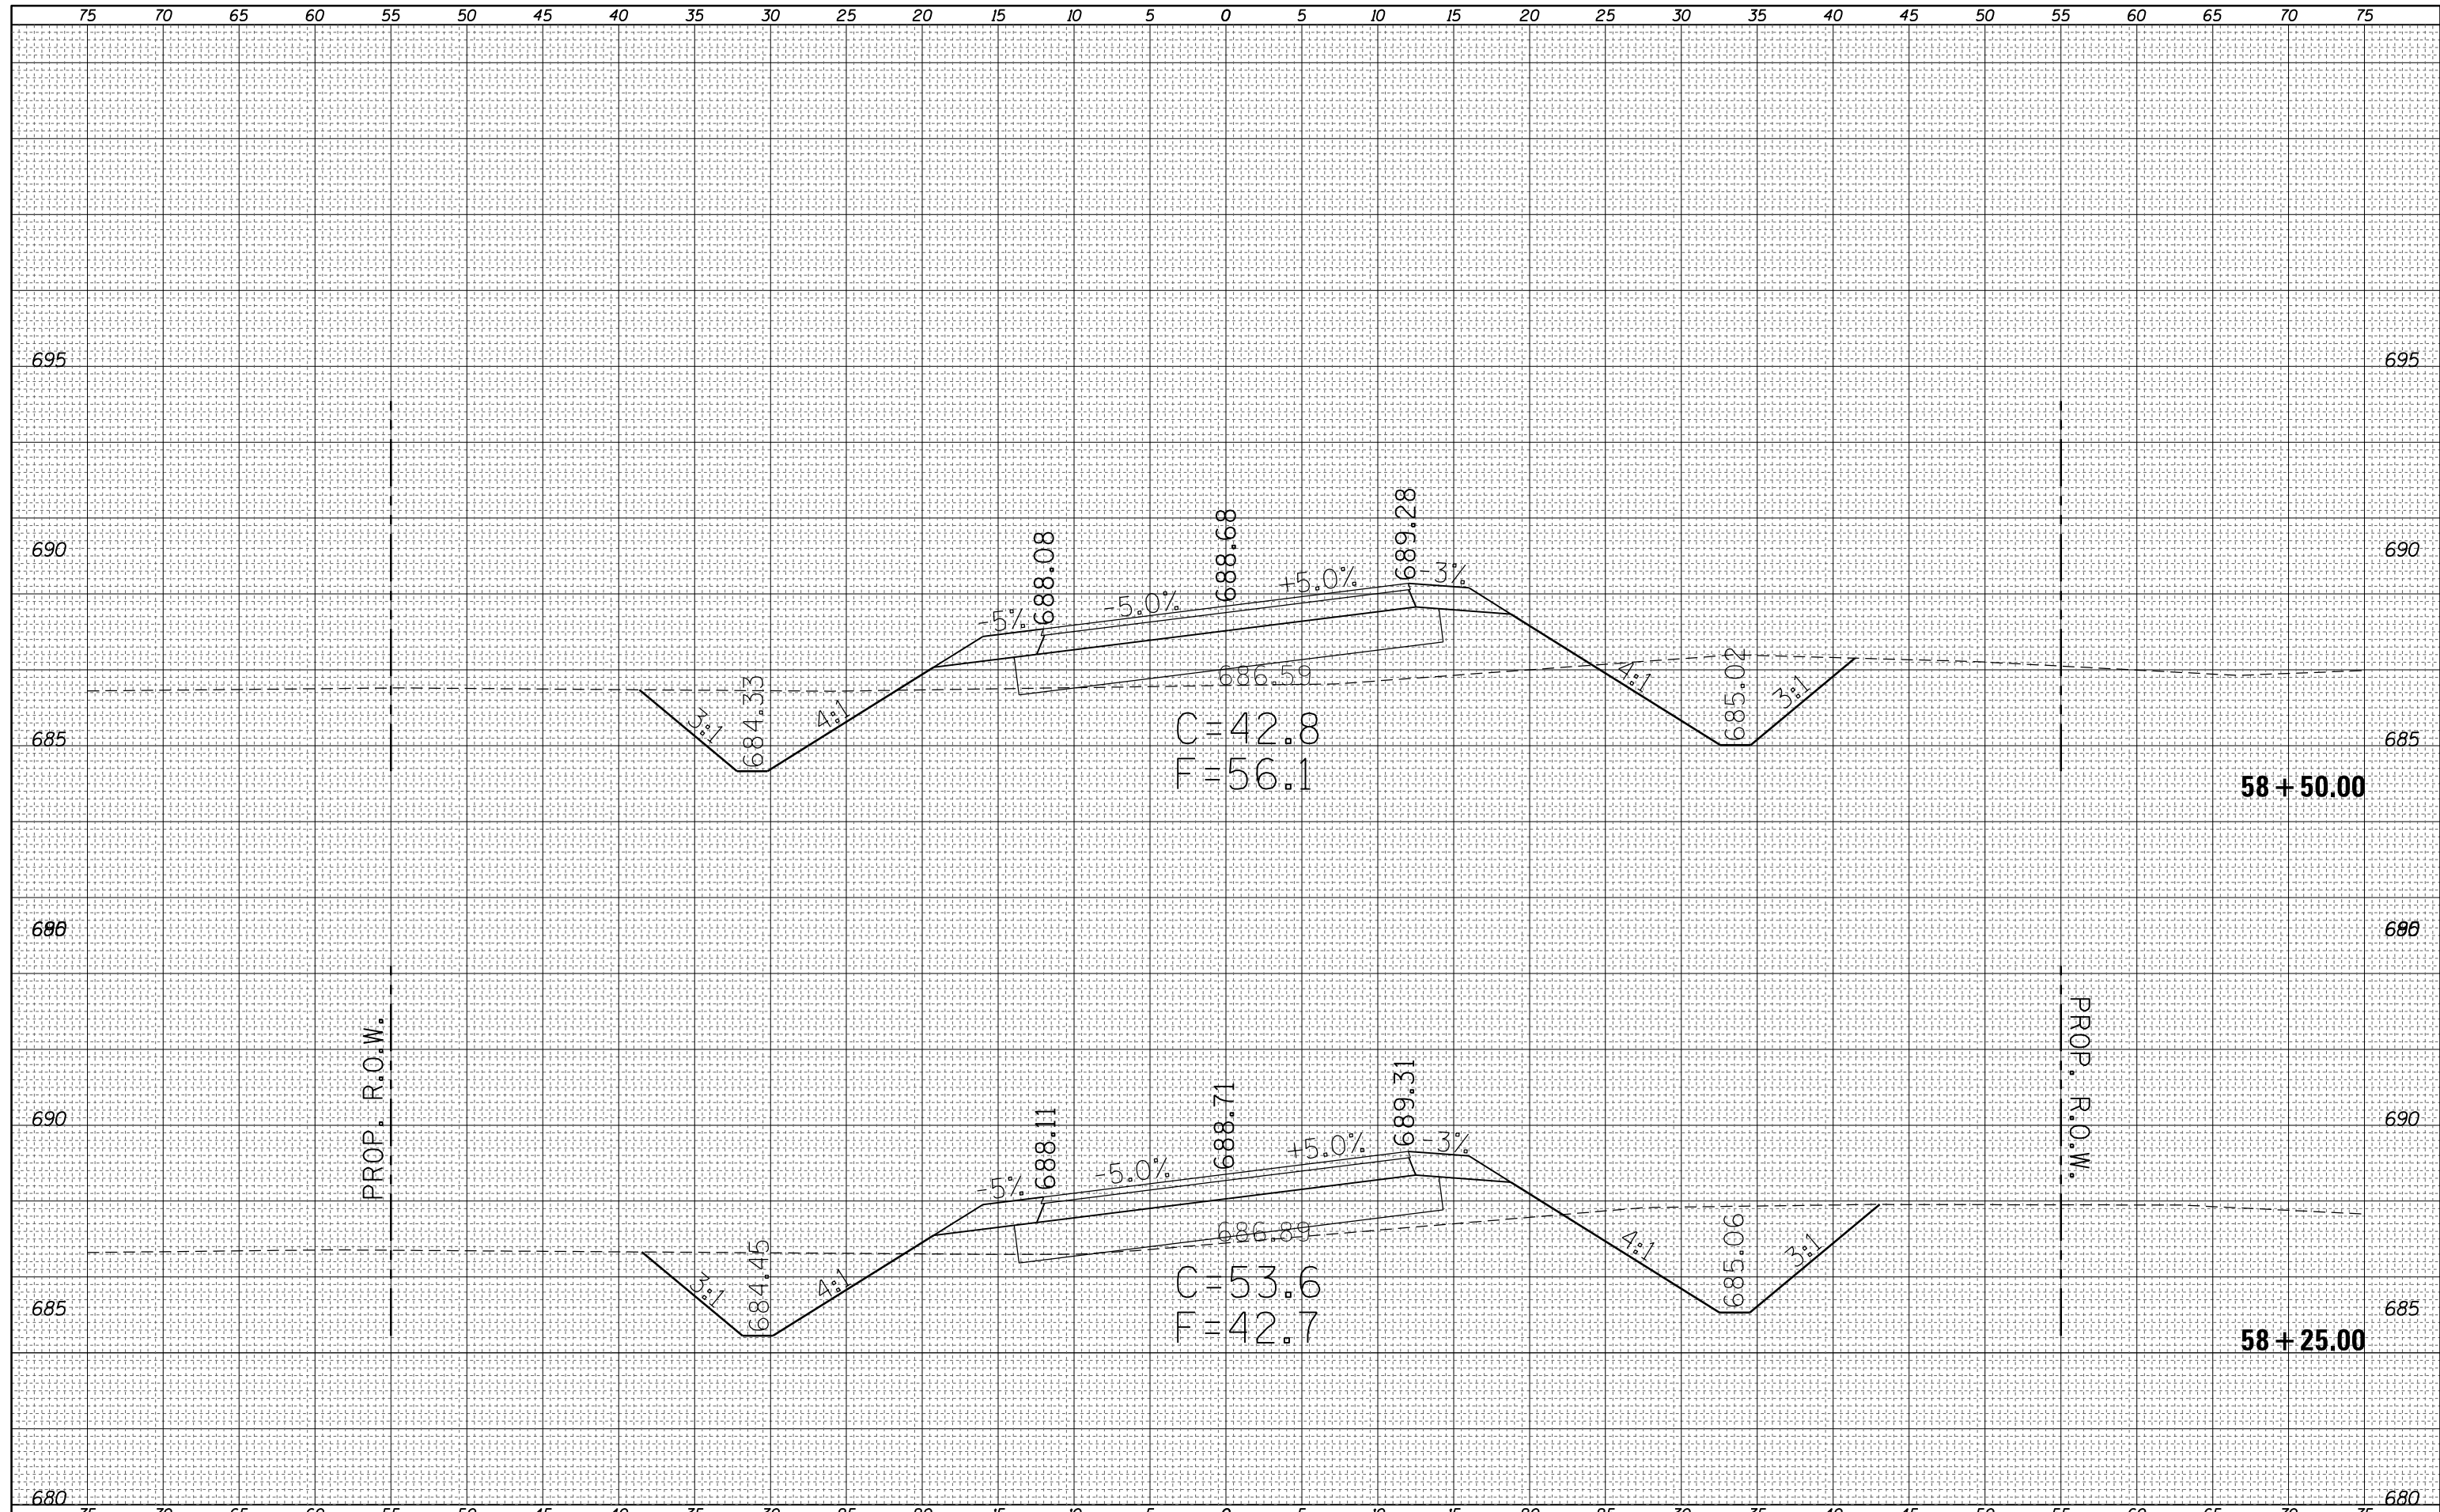

FILE NAME =	USER NAME = steffenmk	DESIGNED -	REVISED -	STATE OF ILLINOIS DEPARTMENT OF TRANSPORTATION	CROSS SECTIONS E. HARRISON B	F.A.P. RTE.	SECTION	COUNTY	TOTAL SHEETS	SHEET NO.
c:\pw_work\pwidot\steffenmk\d0158776\0774423-ssc-sh1-PRHarrisonB.dgn		DRAWN -	REVISED -			91	5N	Coles	271	181
PLOT SCALE = 10.0000' / in.		CHECKED -	REVISED -			CONTRACT NO. 74423				
Default		DATE -	REVISED -			SCALE: 5	SHEET 14	OF 41 SHEETS	STA. 58+25.00	TO STA. 58+50.00