


DATE	
BY	
FINAL SURVEY NO.	
SURVEYED	
PLOTTED	
TEMPLATE	
AREAS CHECKED	

DATE	
BY	
ORIGINAL SURVEY NO.	
SURVEYED	
PLOTTED	
TEMPLATE	
AREAS CHECKED	

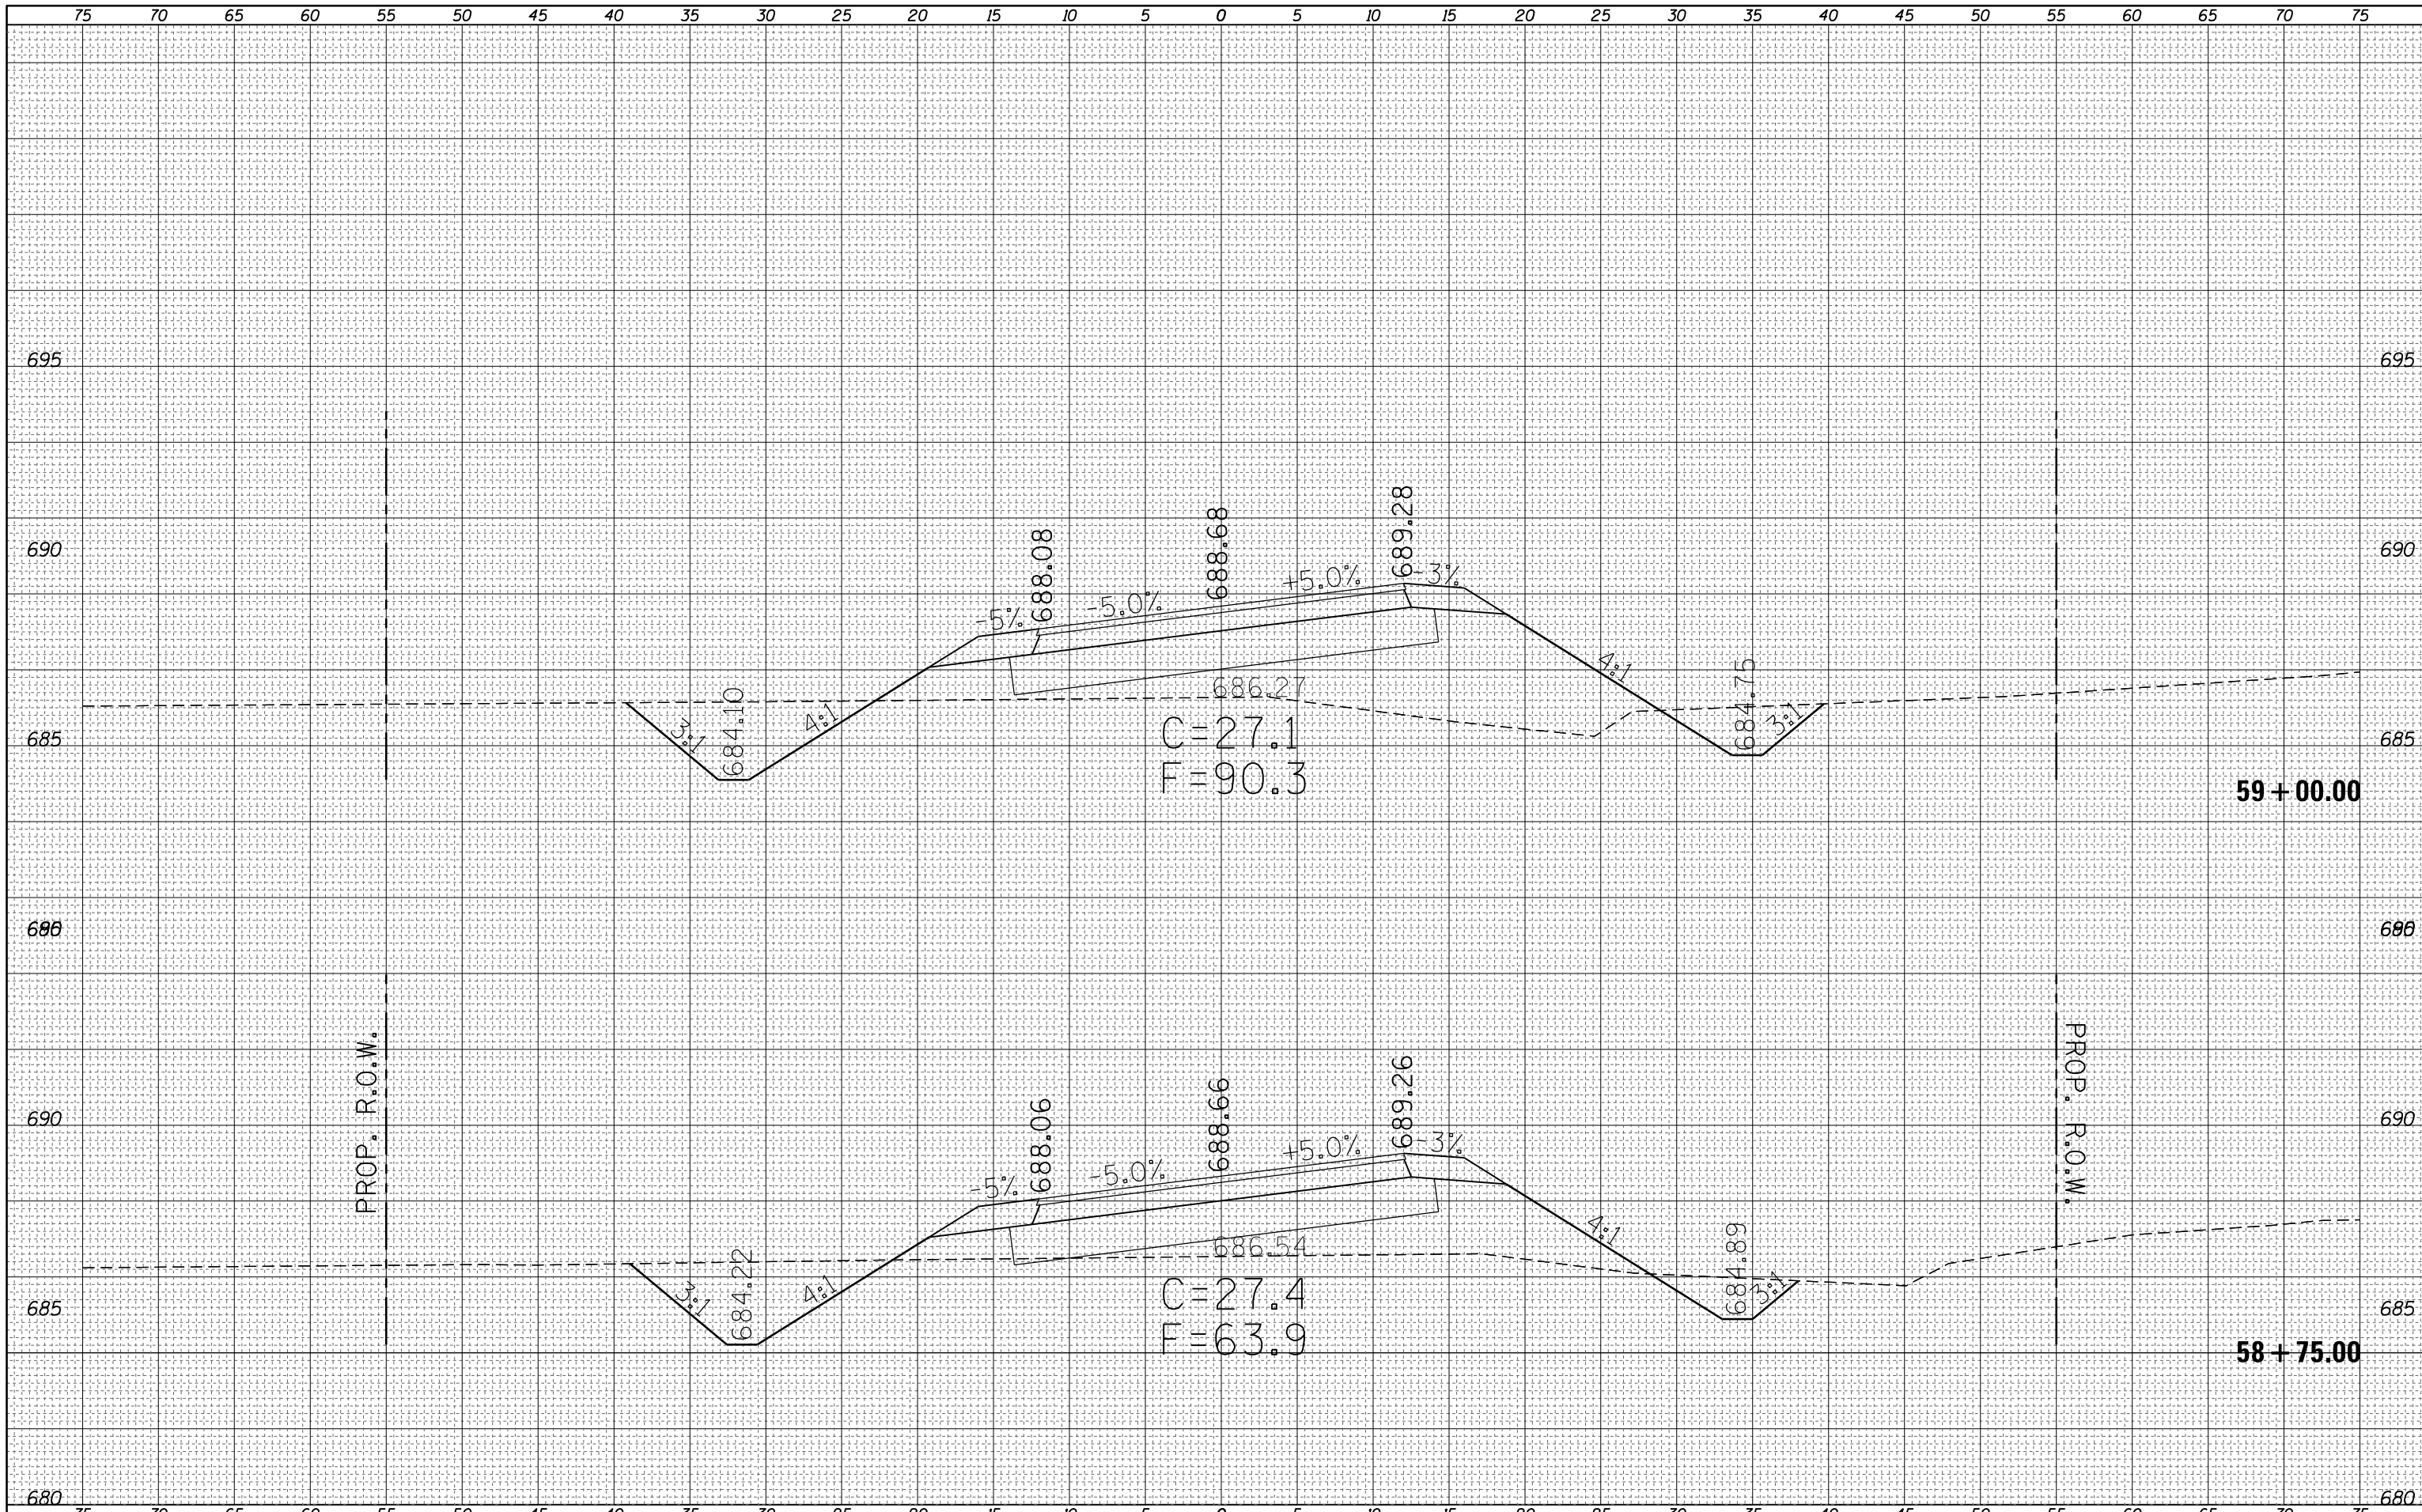

FILE NAME =	USER NAME = steffenmk	DESIGNED -	REVISED -	STATE OF ILLINOIS DEPARTMENT OF TRANSPORTATION		CROSS SECTIONS E. HARRISON B		F.A.P. RTE.	SECTION	COUNTY	TOTAL SHEETS	SHEET NO.
c:\pw\work\p\dot\stefhenmk\d0158776\0774423-ssc-shit-PRHarrisonB.dgn	DRAWN -	REVISED -	91					5N	Coles	271	182	
PLOT SCALE = 10.0000' / in.	CHECKED -	REVISED -	CONTRACT NO. 74423									
Default	DATE = 5/7/2014	REVISED -	SCALE: 5					SHEET 15	OF 41 SHEETS	STA. 57+75.00	TO STA. 59+00.00	ILLINOIS FED. AID PROJECT