


DATE	
BY	
SURVEYED	
PLOTTED	
TEMPLATE	
AREAS	
CHECKED	
NO.	

DATE	
BY	
SURVEYED	
PLOTTED	
TEMPLATE	
AREAS	
CHECKED	
NO.	

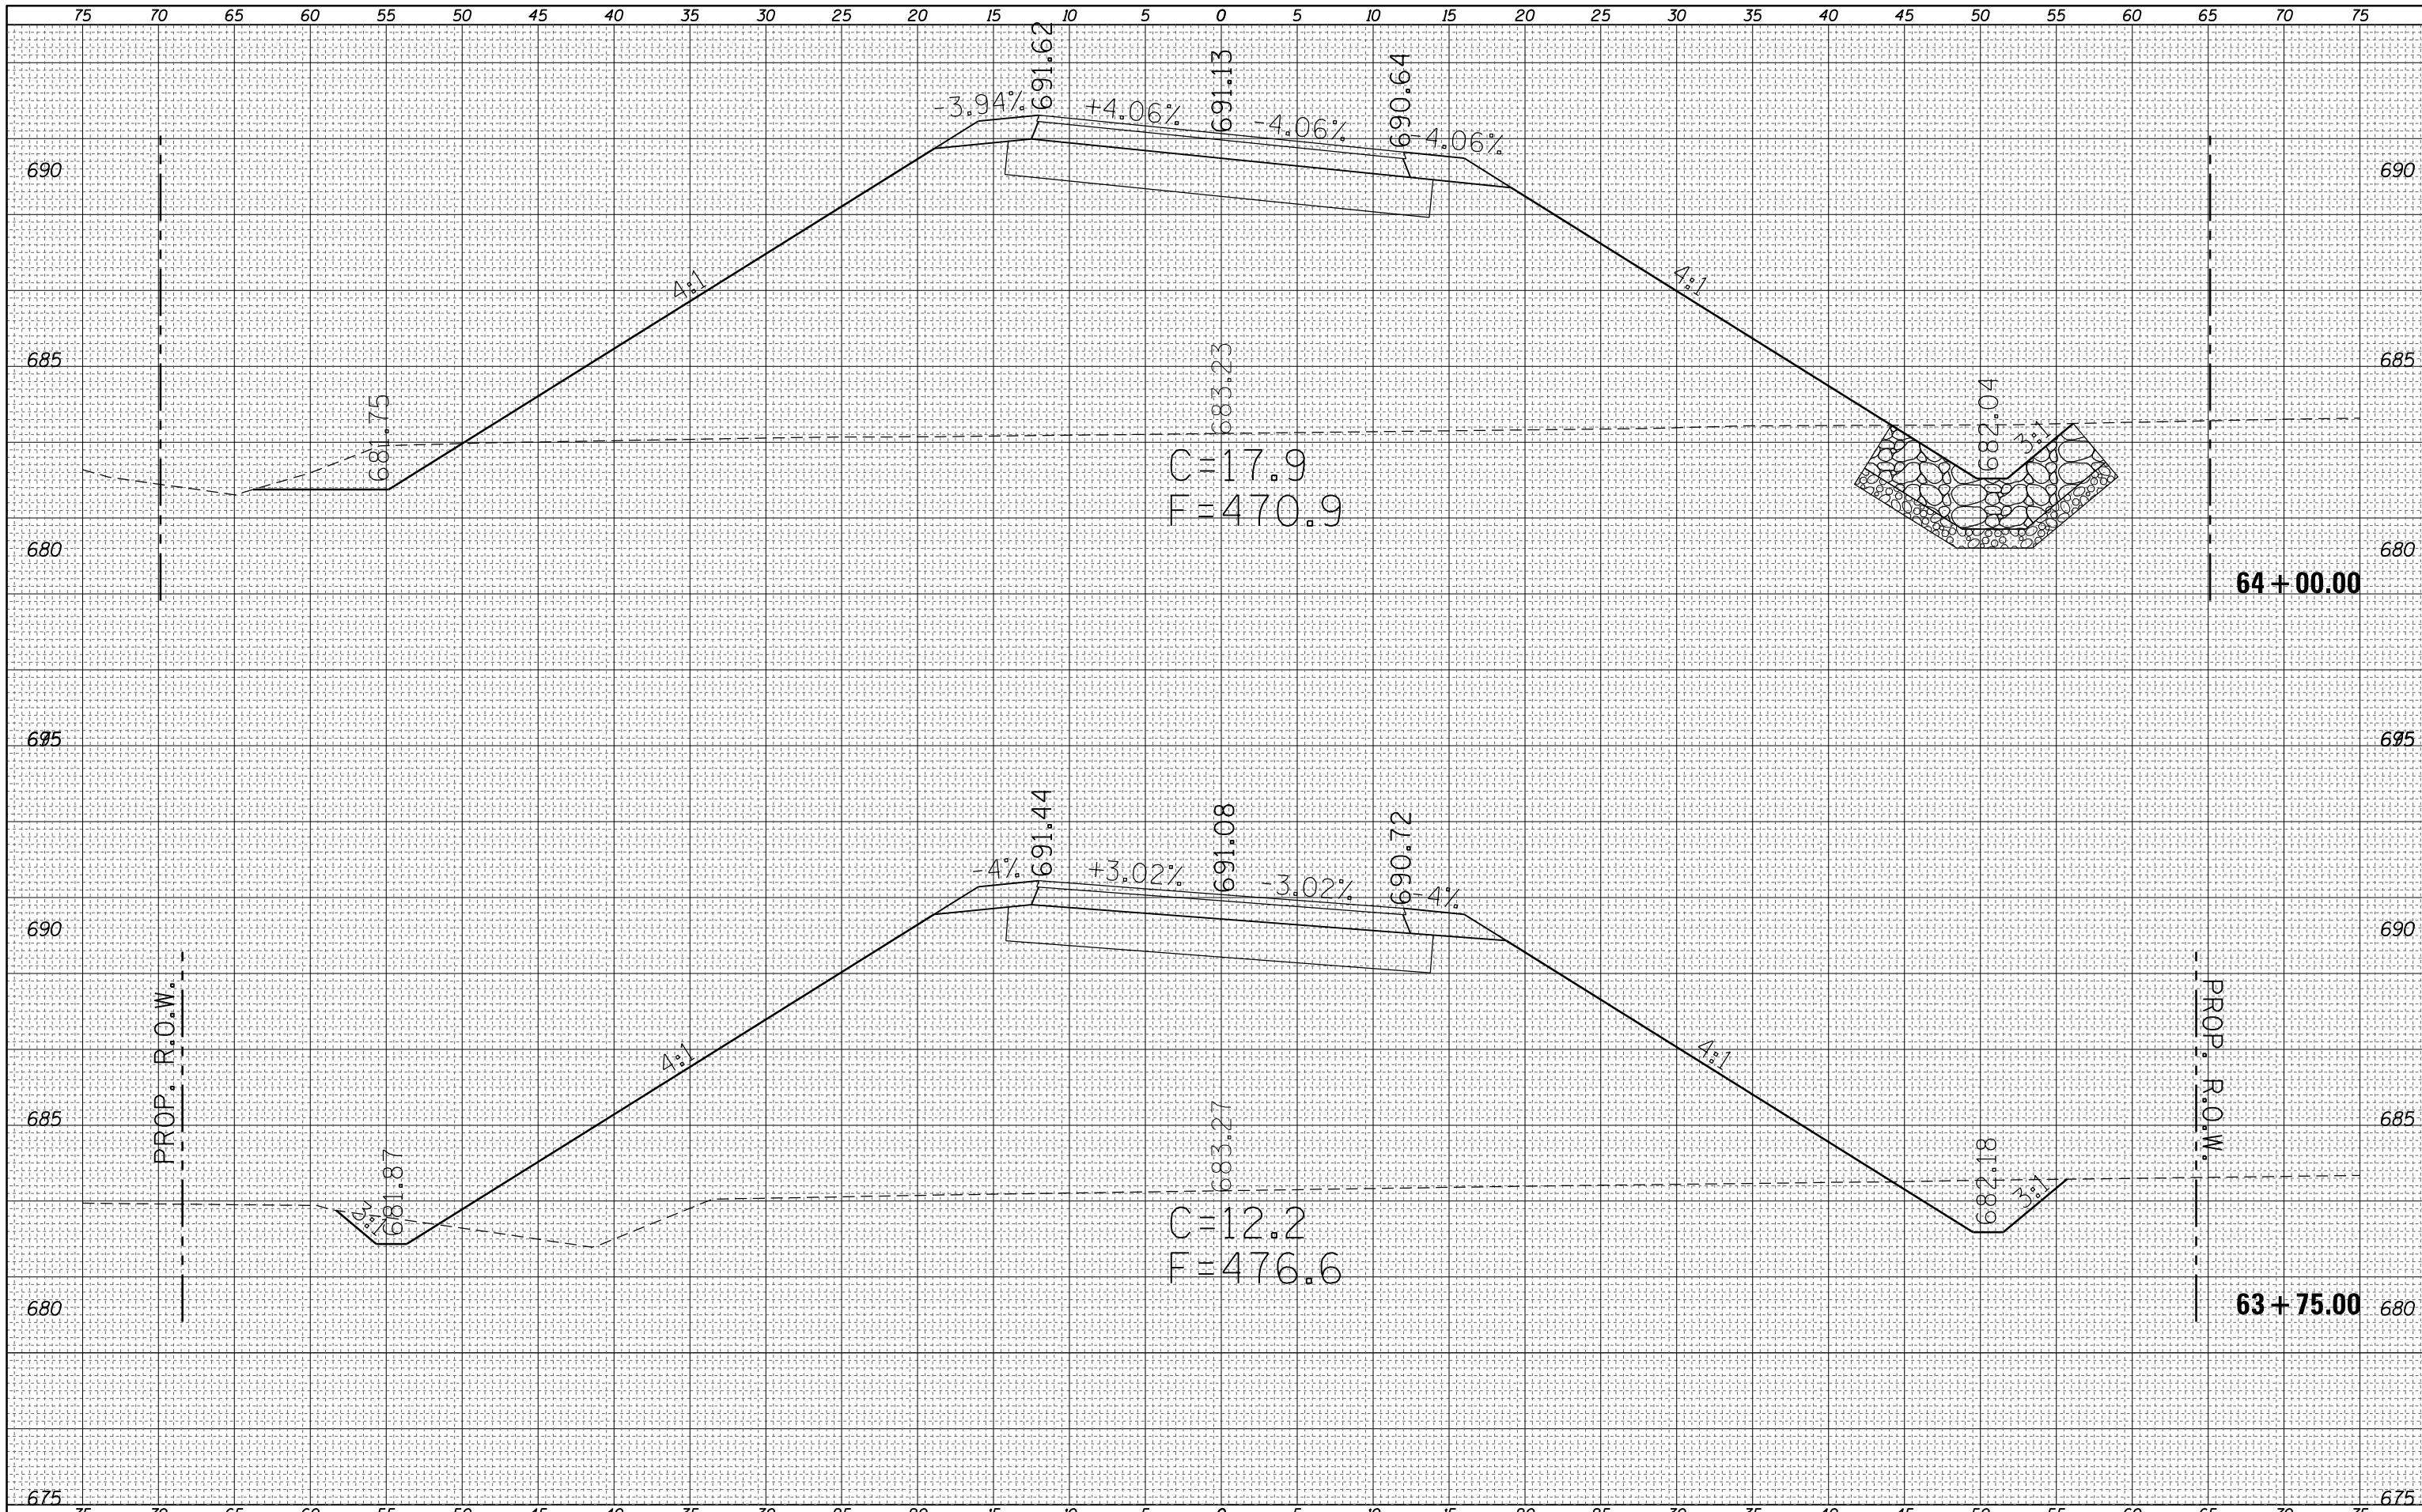

FILE NAME =	USER NAME = steffenmk	DESIGNED -	REVISED -
c:\pw\work\p\dot\steffenmk\d0158776\0774423-ssc-sh1-PRHarrisonB.dgn		DRAWN -	REVISED -
		CHECKED -	REVISED -
Default	PLOT DATE = 5/7/2014	DATE -	REVISED -

**STATE OF ILLINOIS
DEPARTMENT OF TRANSPORTATION**

**CROSS SECTIONS
E. HARRISON B**

SCALE: 5 SHEET 23 OF 41 SHEETS STA. 63+75.00 TO STA. 64+00.00

F.A.P. RTE.	SECTION	COUNTY	TOTAL SHEETS	SHEET NO.
91	5N	Coles	271	190
CONTRACT NO. 74423				
ILLINOIS FED. AID PROJECT				