


DATE	
BY	
FINAL SURVEY	SURVEYED
NOTE BOOK	PLOTTED
NO.	TEMPLATE
	AREAS
	CHECKED

DATE	
BY	
ORIGINAL SURVEY	SURVEYED
NOTE BOOK	PLOTTED
NO.	TEMPLATE
	AREAS
	CHECKED

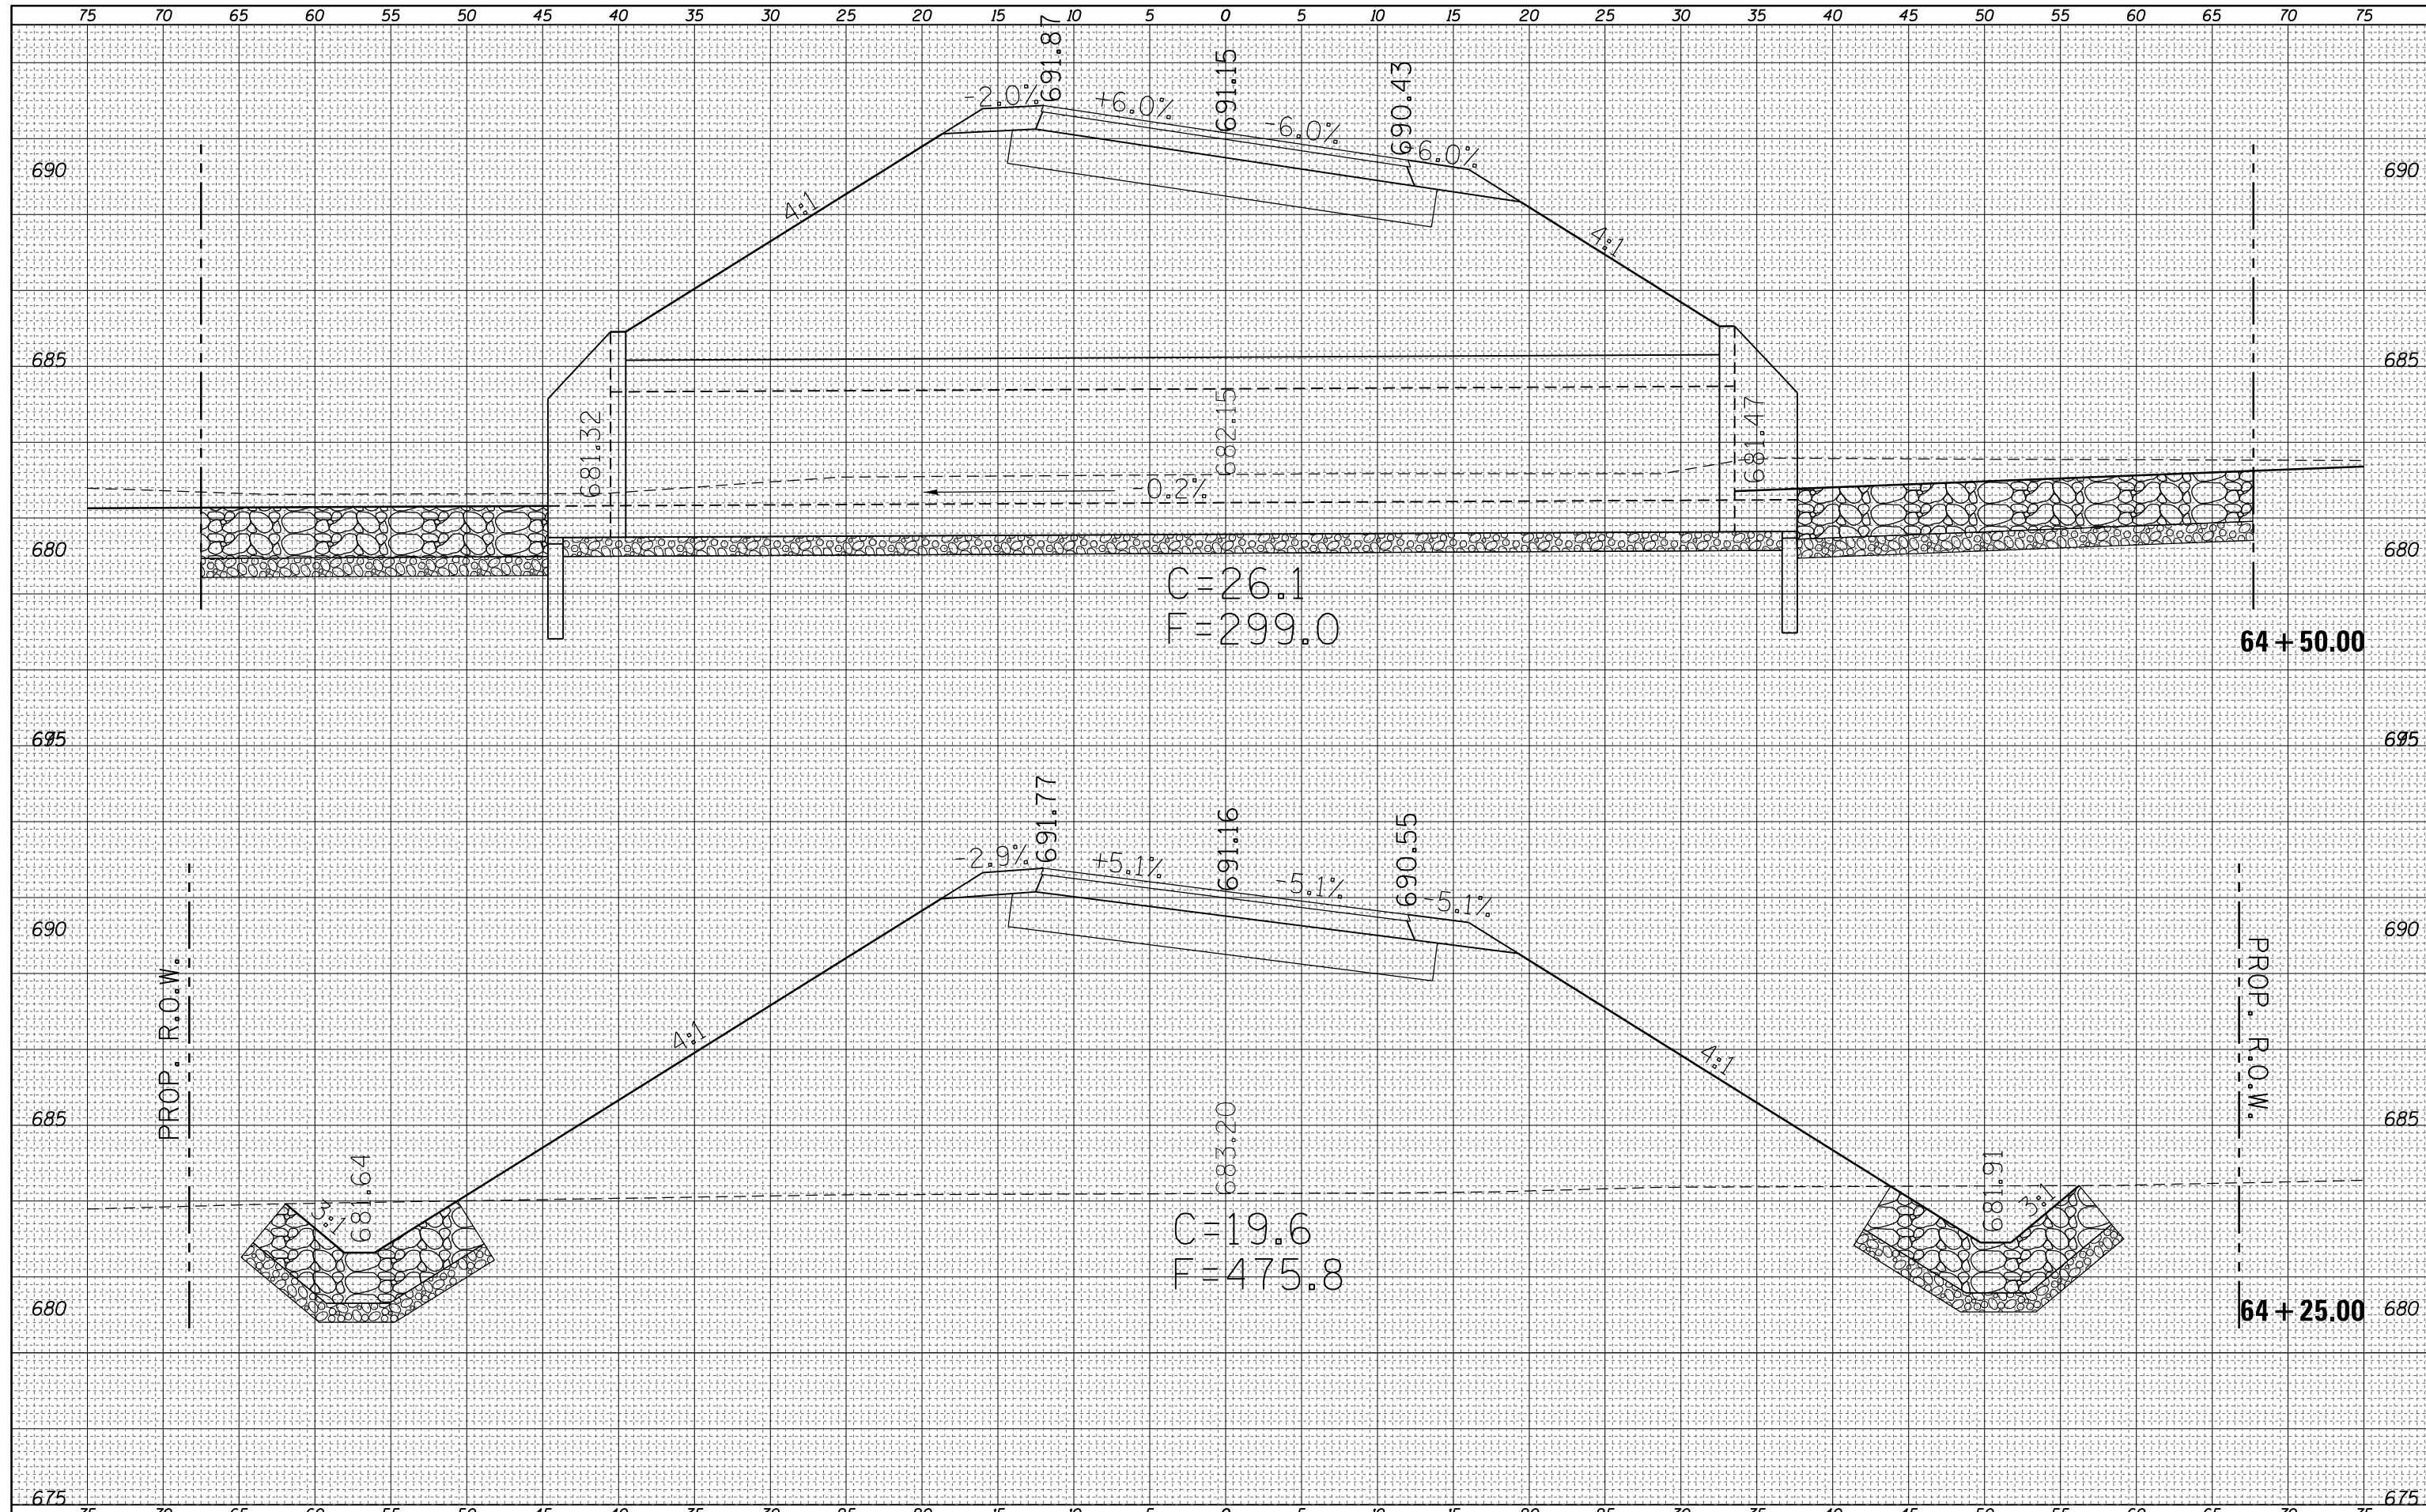

FILE NAME =	USER NAME = steffenmk	DESIGNED -	REVISED -	<b>STATE OF ILLINOIS</b> <b>DEPARTMENT OF TRANSPORTATION</b>	<b>CROSS SECTIONS</b> <b>E. HARRISON B</b>	F.A.P. RTÉ.	SECTION	COUNTY	TOTAL SHEETS	SHEET NO.
ca:\pw_work\pwidot\steffenmk\d0158776\0774423-ssc-sh1-PRHarrisonB.dgn		DRAWN -	REVISED -			91	5N	Coles	271	191
PLOT SCALE = 10.0000' / in.		CHECKED -	REVISED -			CONTRACT NO. 74423				
Default		DATE -	REVISED -			SCALE: 5	SHEET 24	OF 41 SHEETS	STA. 64+25.00	TO STA. 65+50.00