


DATE	
BY	
FINAL SURVEY	SURVEYED
NOTE BOOK	PLOTTED
NO.	TEMPLATE
	AREAS
	CHECKED

DATE	
BY	
ORIGINAL SURVEY	SURVEYED
NOTE BOOK	PLOTTED
NO.	TEMPLATE
	AREAS
	CHECKED

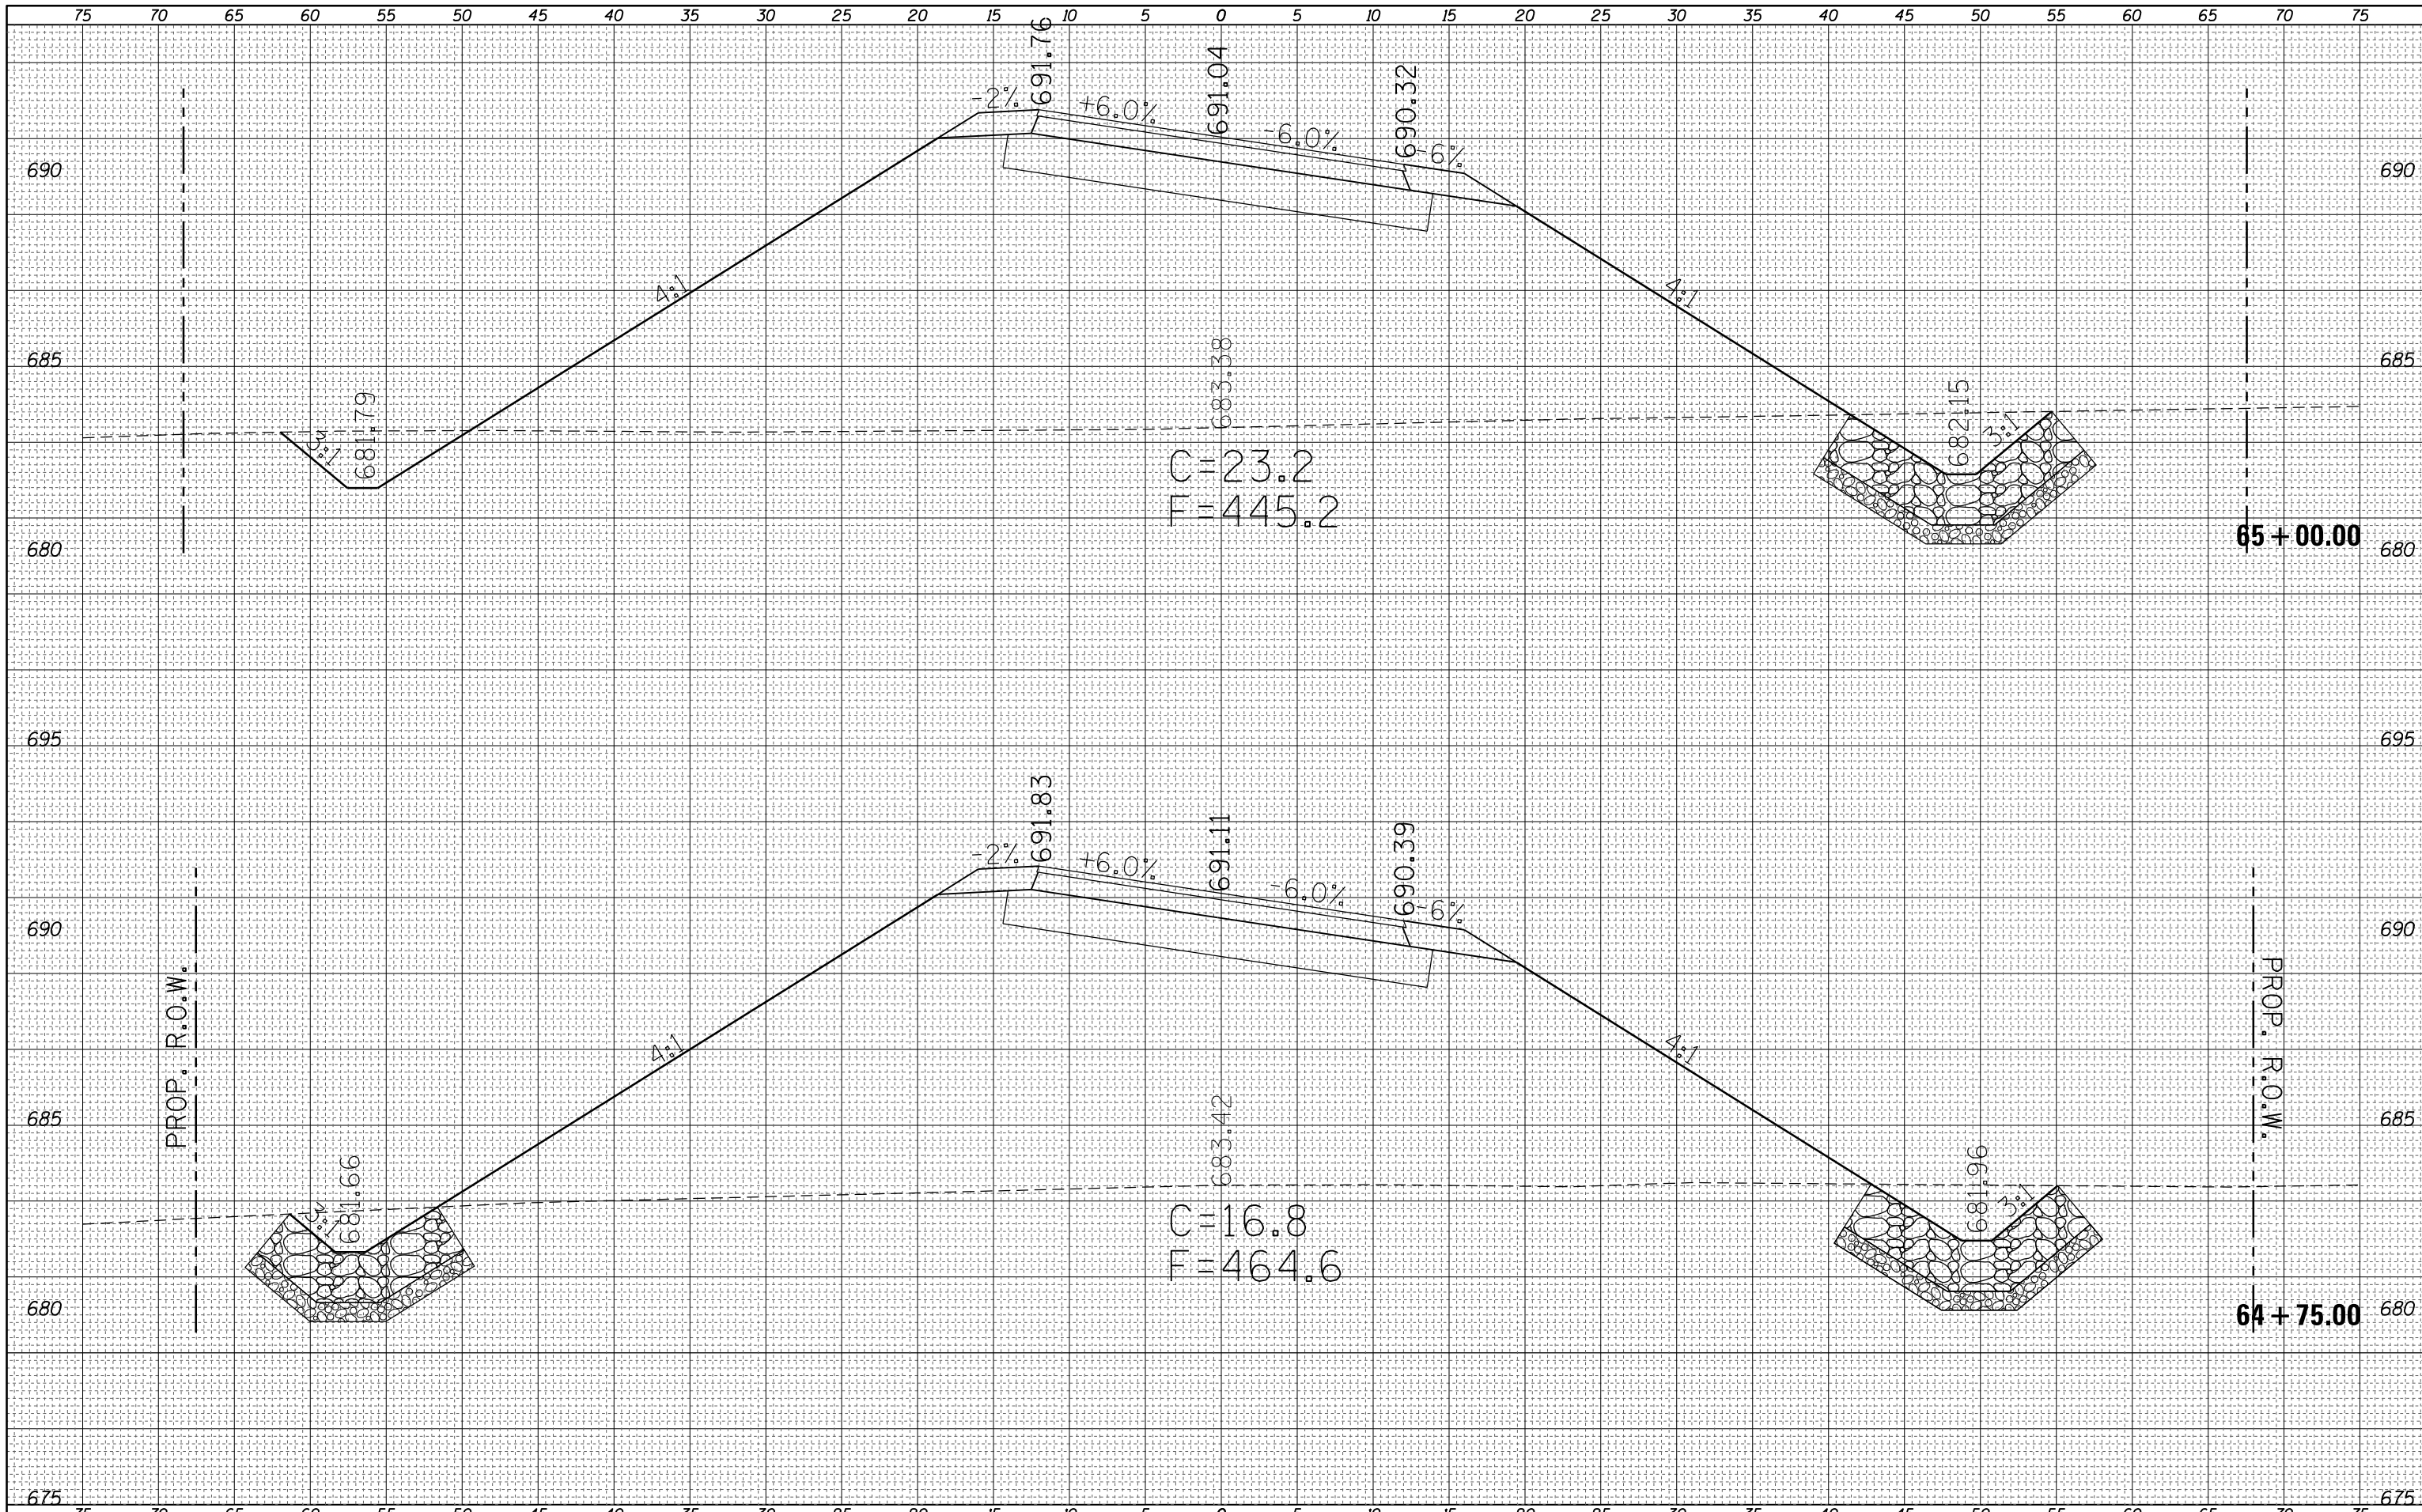

FILE NAME =
 c:\pw_work\pwwork\steffenmk\d0158776\0774423-ssc-sh1-PRHarrisonB.dgn
 Default

USER NAME = steffenmk
 PLOT SCALE = 10.0000' / in.
 PLOT DATE = 5/7/2014

DESIGNED -
 DRAWN -
 CHECKED -
 DATE -

REVISED -
 REVISED -
 REVISED -
 REVISED -

**STATE OF ILLINOIS
 DEPARTMENT OF TRANSPORTATION**

**CROSS SECTIONS
 E. HARRISON B**

SCALE: 5 SHEET 25 OF 41 SHEETS STA. 64+75.00 TO STA. 65+00.00

F.A.P. RTE.	SECTION	COUNTY	TOTAL SHEETS	SHEET NO.
91	5N	Coles	271	192
			CONTRACT NO. 74423	
ILLINOIS FED. AID PROJECT				