


DATE	
BY	
FINAL SURVEY NO.	
SURVEYED PLOTTED	
NOTE BOOK TEMPLATE	
AREAS CHECKED	

DATE	
BY	
ORIGINAL SURVEY NO.	
SURVEYED PLOTTED	
NOTE BOOK TEMPLATE	
AREAS CHECKED	

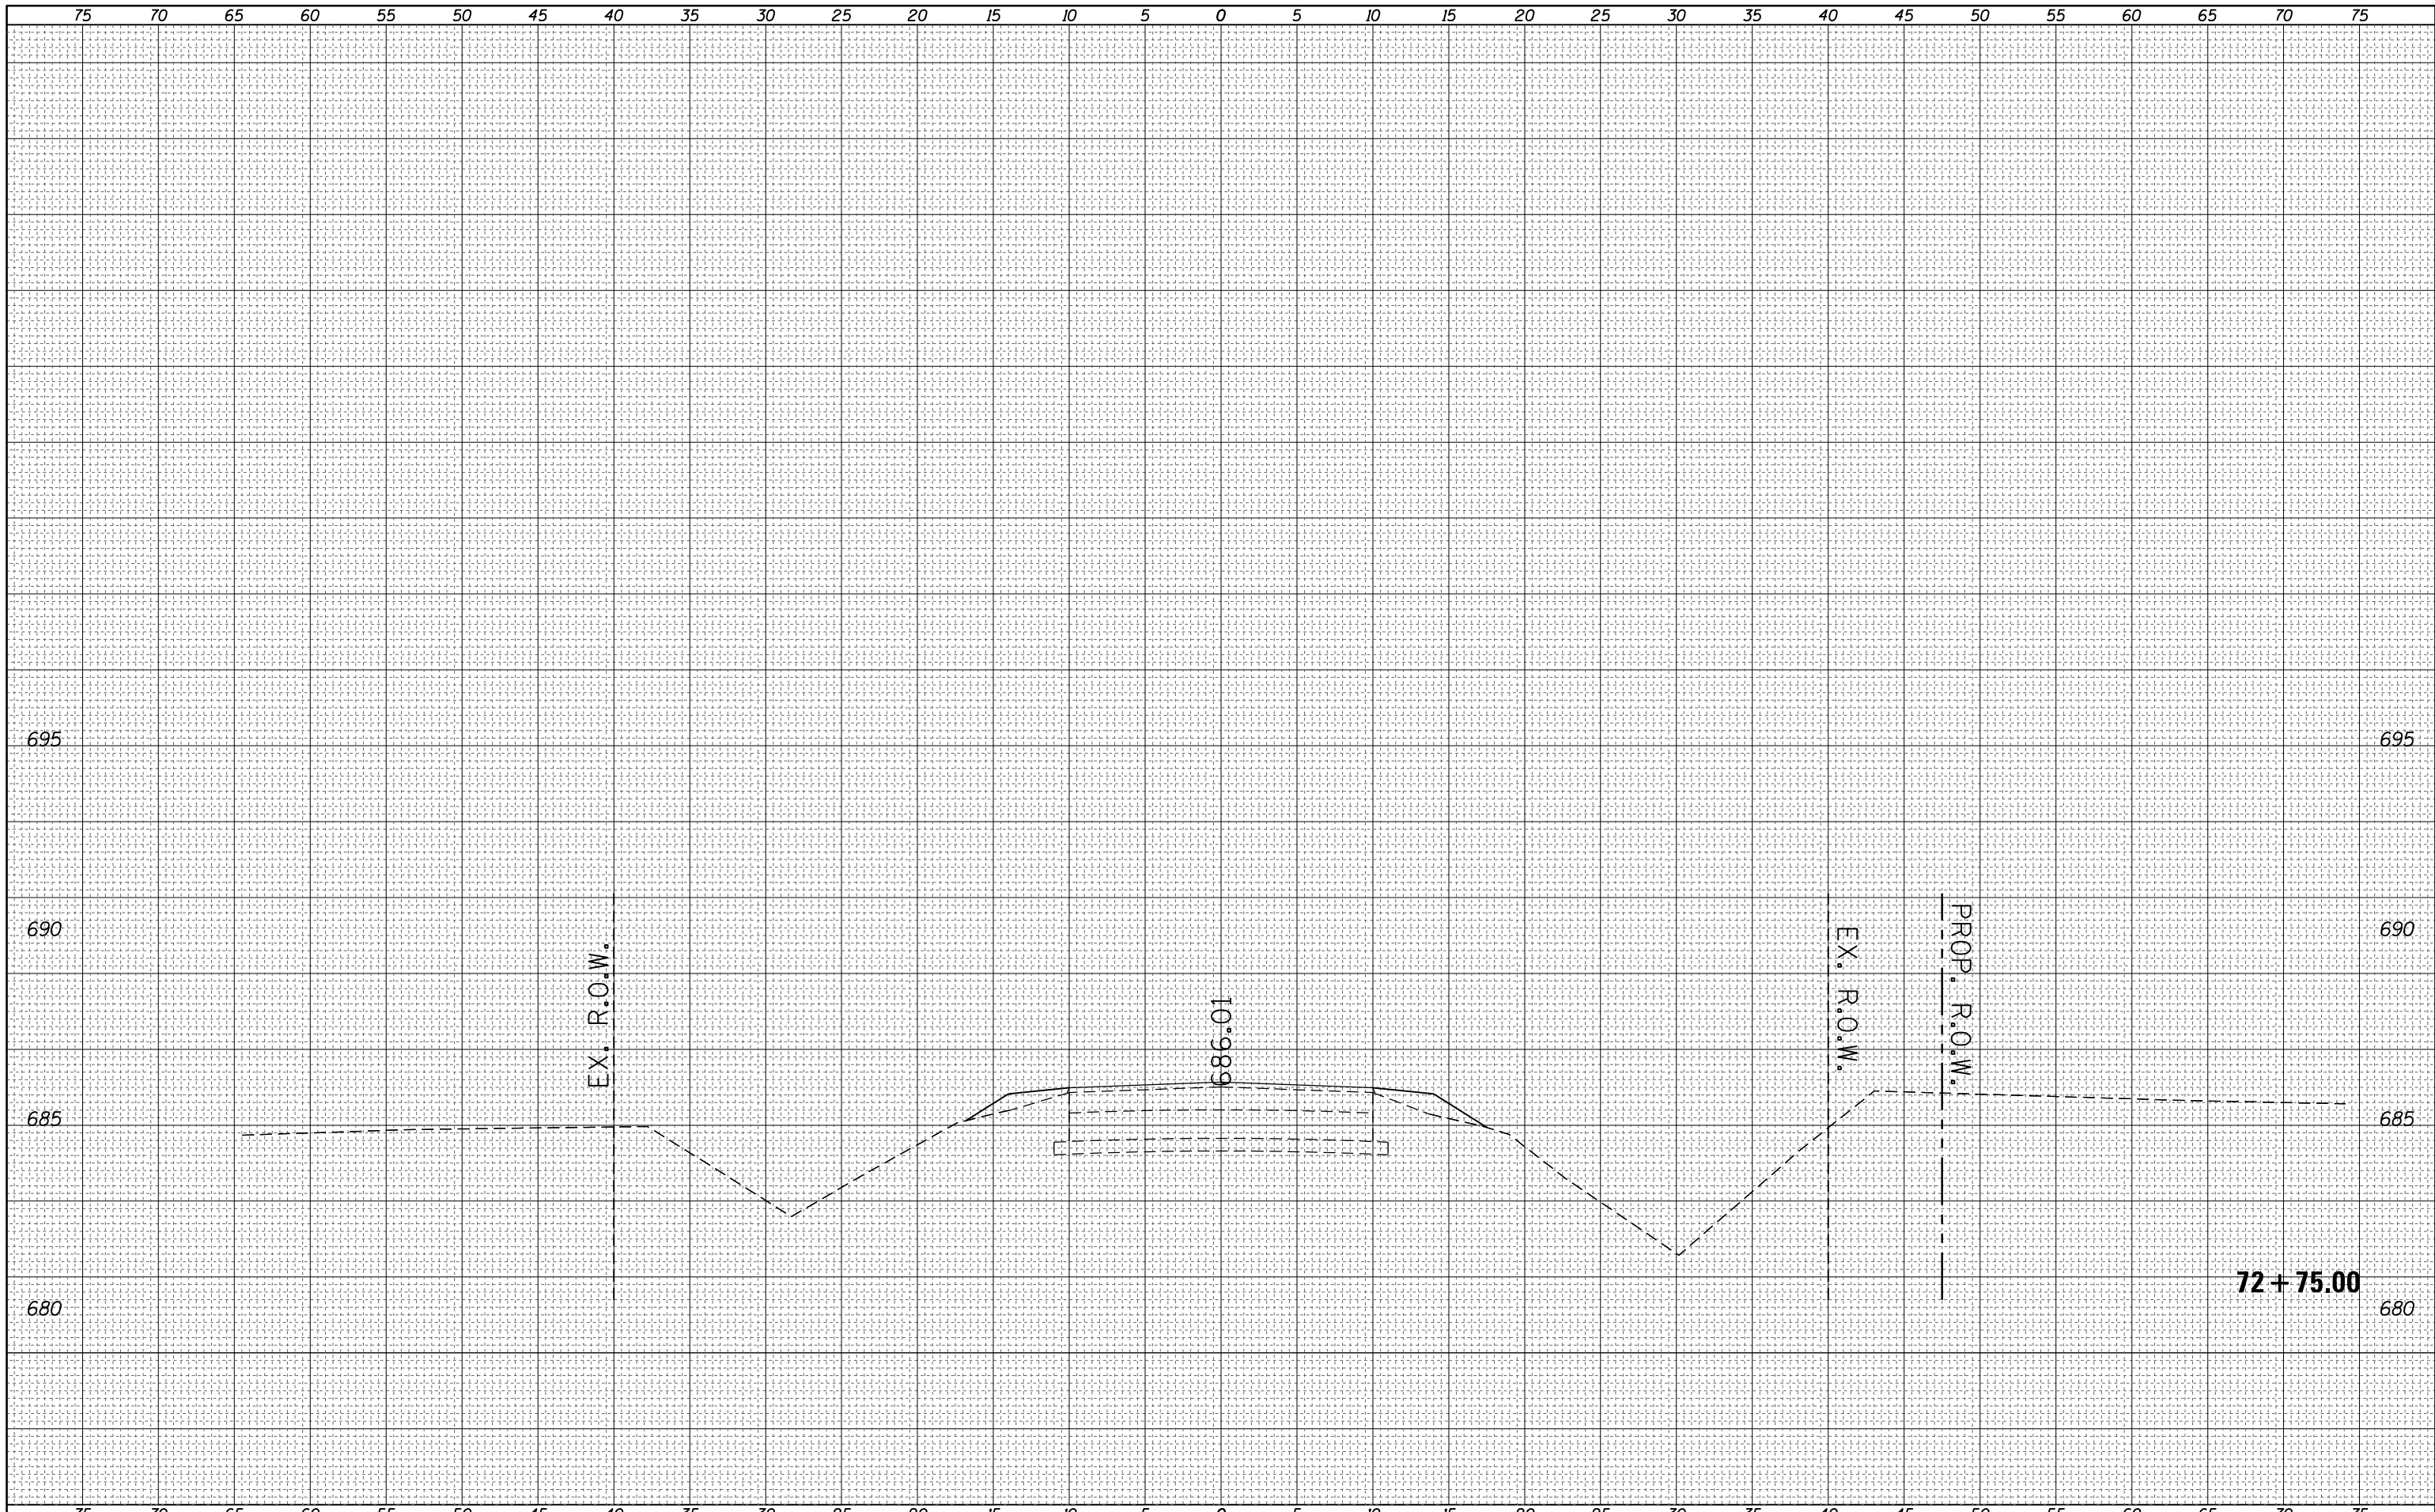

FILE NAME =
 c:\pw_work\pwidot\steffenmk\d0158776\0774423-ssc-shit-PRHarrisonB.dgn

USER NAME = steffenmk
 DRAWN -
 CHECKED -
 DATE - 5/7/2014

DESIGNED -
 DRAWN -
 CHECKED -
 DATE -

REVISED -
 REVISED -
 REVISED -
 REVISED -

**STATE OF ILLINOIS
 DEPARTMENT OF TRANSPORTATION**

**CROSS SECTIONS
 E. HARRISON B**

SCALE: 5 SHEET 41 OF 41 SHEETS STA. 72+75.00 TO STA. 72+75.00

F.A.P. RTE.	SECTION	COUNTY	TOTAL SHEETS	SHEET NO.
91	5N	Coles	271	208
CONTRACT NO. 74423			ILLINOIS FED. AID PROJECT	