


FINAL SURVEY	SURVEYED	DATE
NOTE BOOK	PLOTTED	
NO.	TEMPLATE	
	AREAS	
	CHECKED	

ORIGINAL SURVEY	SURVEYED	DATE
NOTE BOOK	PLOTTED	
NO.	TEMPLATE	
	AREAS	
	CHECKED	

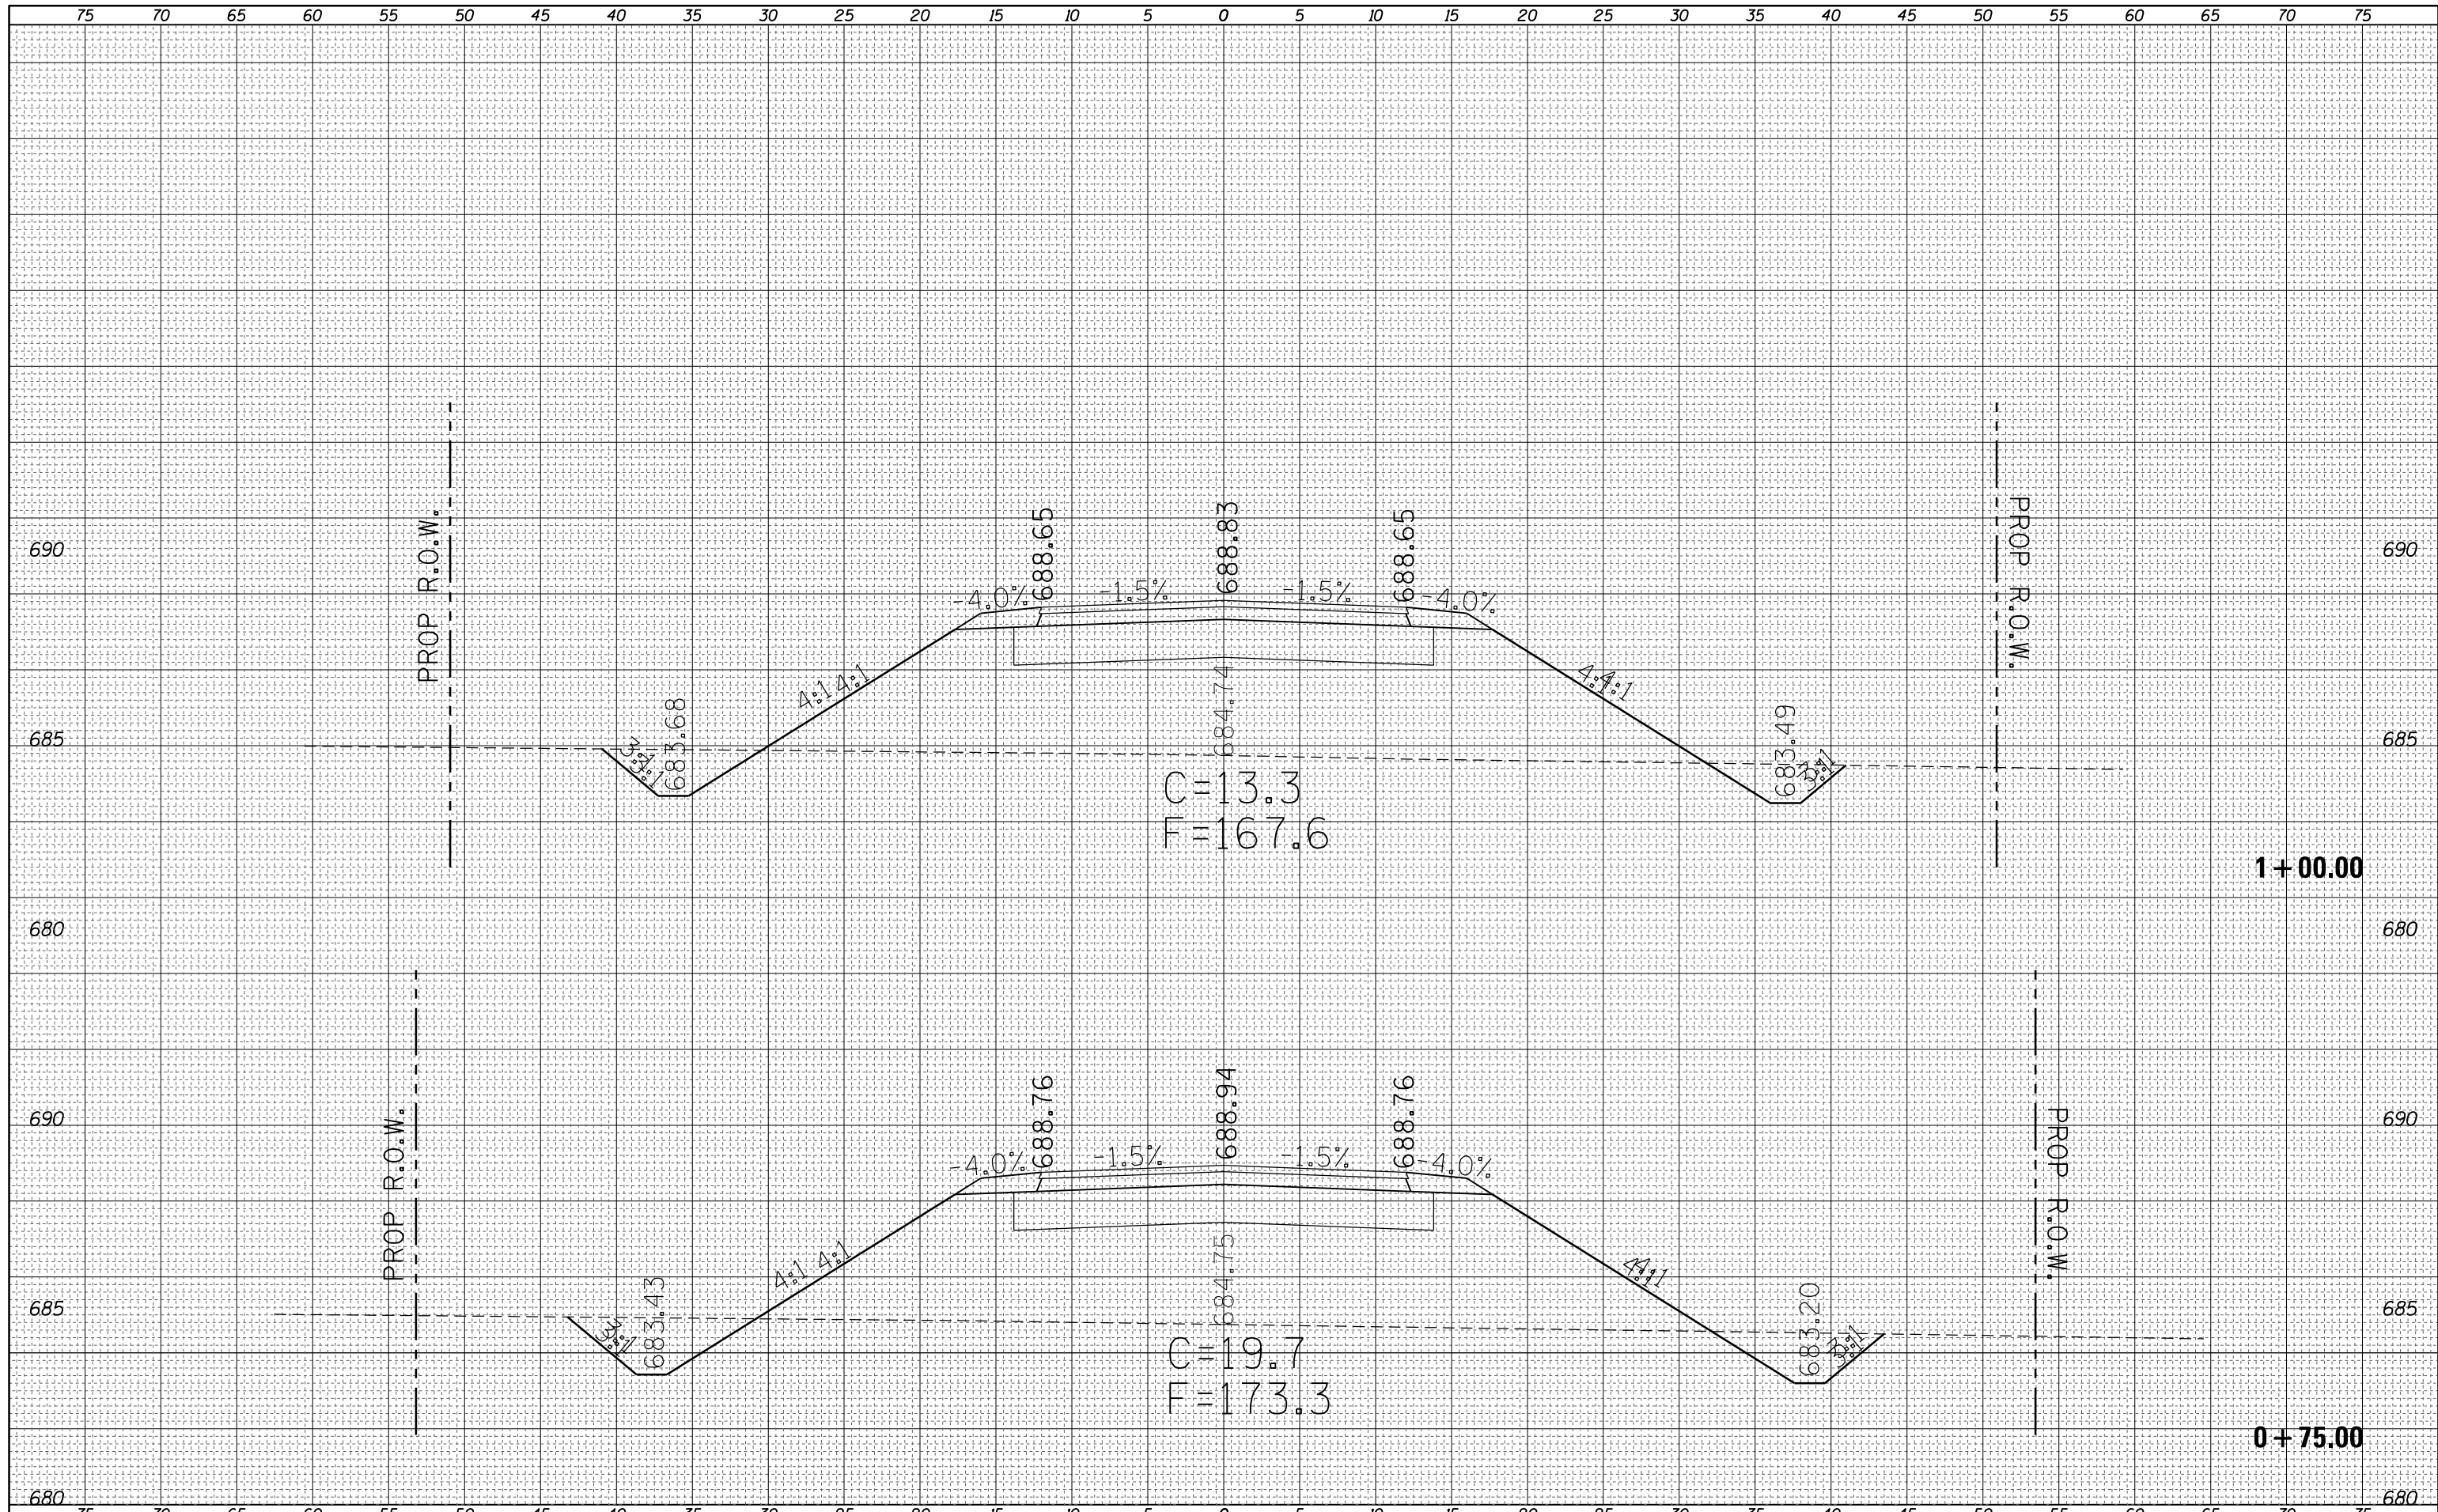

FILE NAME =	USER NAME = steffenmk	DESIGNED -	REVISED -	<b>STATE OF ILLINOIS</b> <b>DEPARTMENT OF TRANSPORTATION</b>	<b>CROSS SECTIONS</b> <b>E. HARRISON AVE. CONNECTOR</b>			F.A.P. RTE.	SECTION	COUNTY	TOTAL SHEETS	SHEET NO.
c:\pw\work\p\dot\steffenmk\d0158776\0774423-ssc-sh-t-PRCconnector.dgn		DRAWN -	REVISED -		91	5N	Coles	271	210			
PLOT SCALE = 10.0000' / in.		CHECKED -	REVISED -		CONTRACT NO. 74423							
Default		DATE -	REVISED -		ILLINOIS FED. AID PROJECT							
				SCALE: 5	SHEET 2	OF 5 SHEETS	STA. 0+75.00	TO STA. 1+00.00				