


DATE	
BY	
FINAL SURVEY NO.	
SURVEYED PLOTTED	
NOTE BOOK	
AREAS CHECKED	

DATE	
BY	
ORIGINAL SURVEY NO.	
SURVEYED PLOTTED	
NOTE BOOK	
AREAS CHECKED	

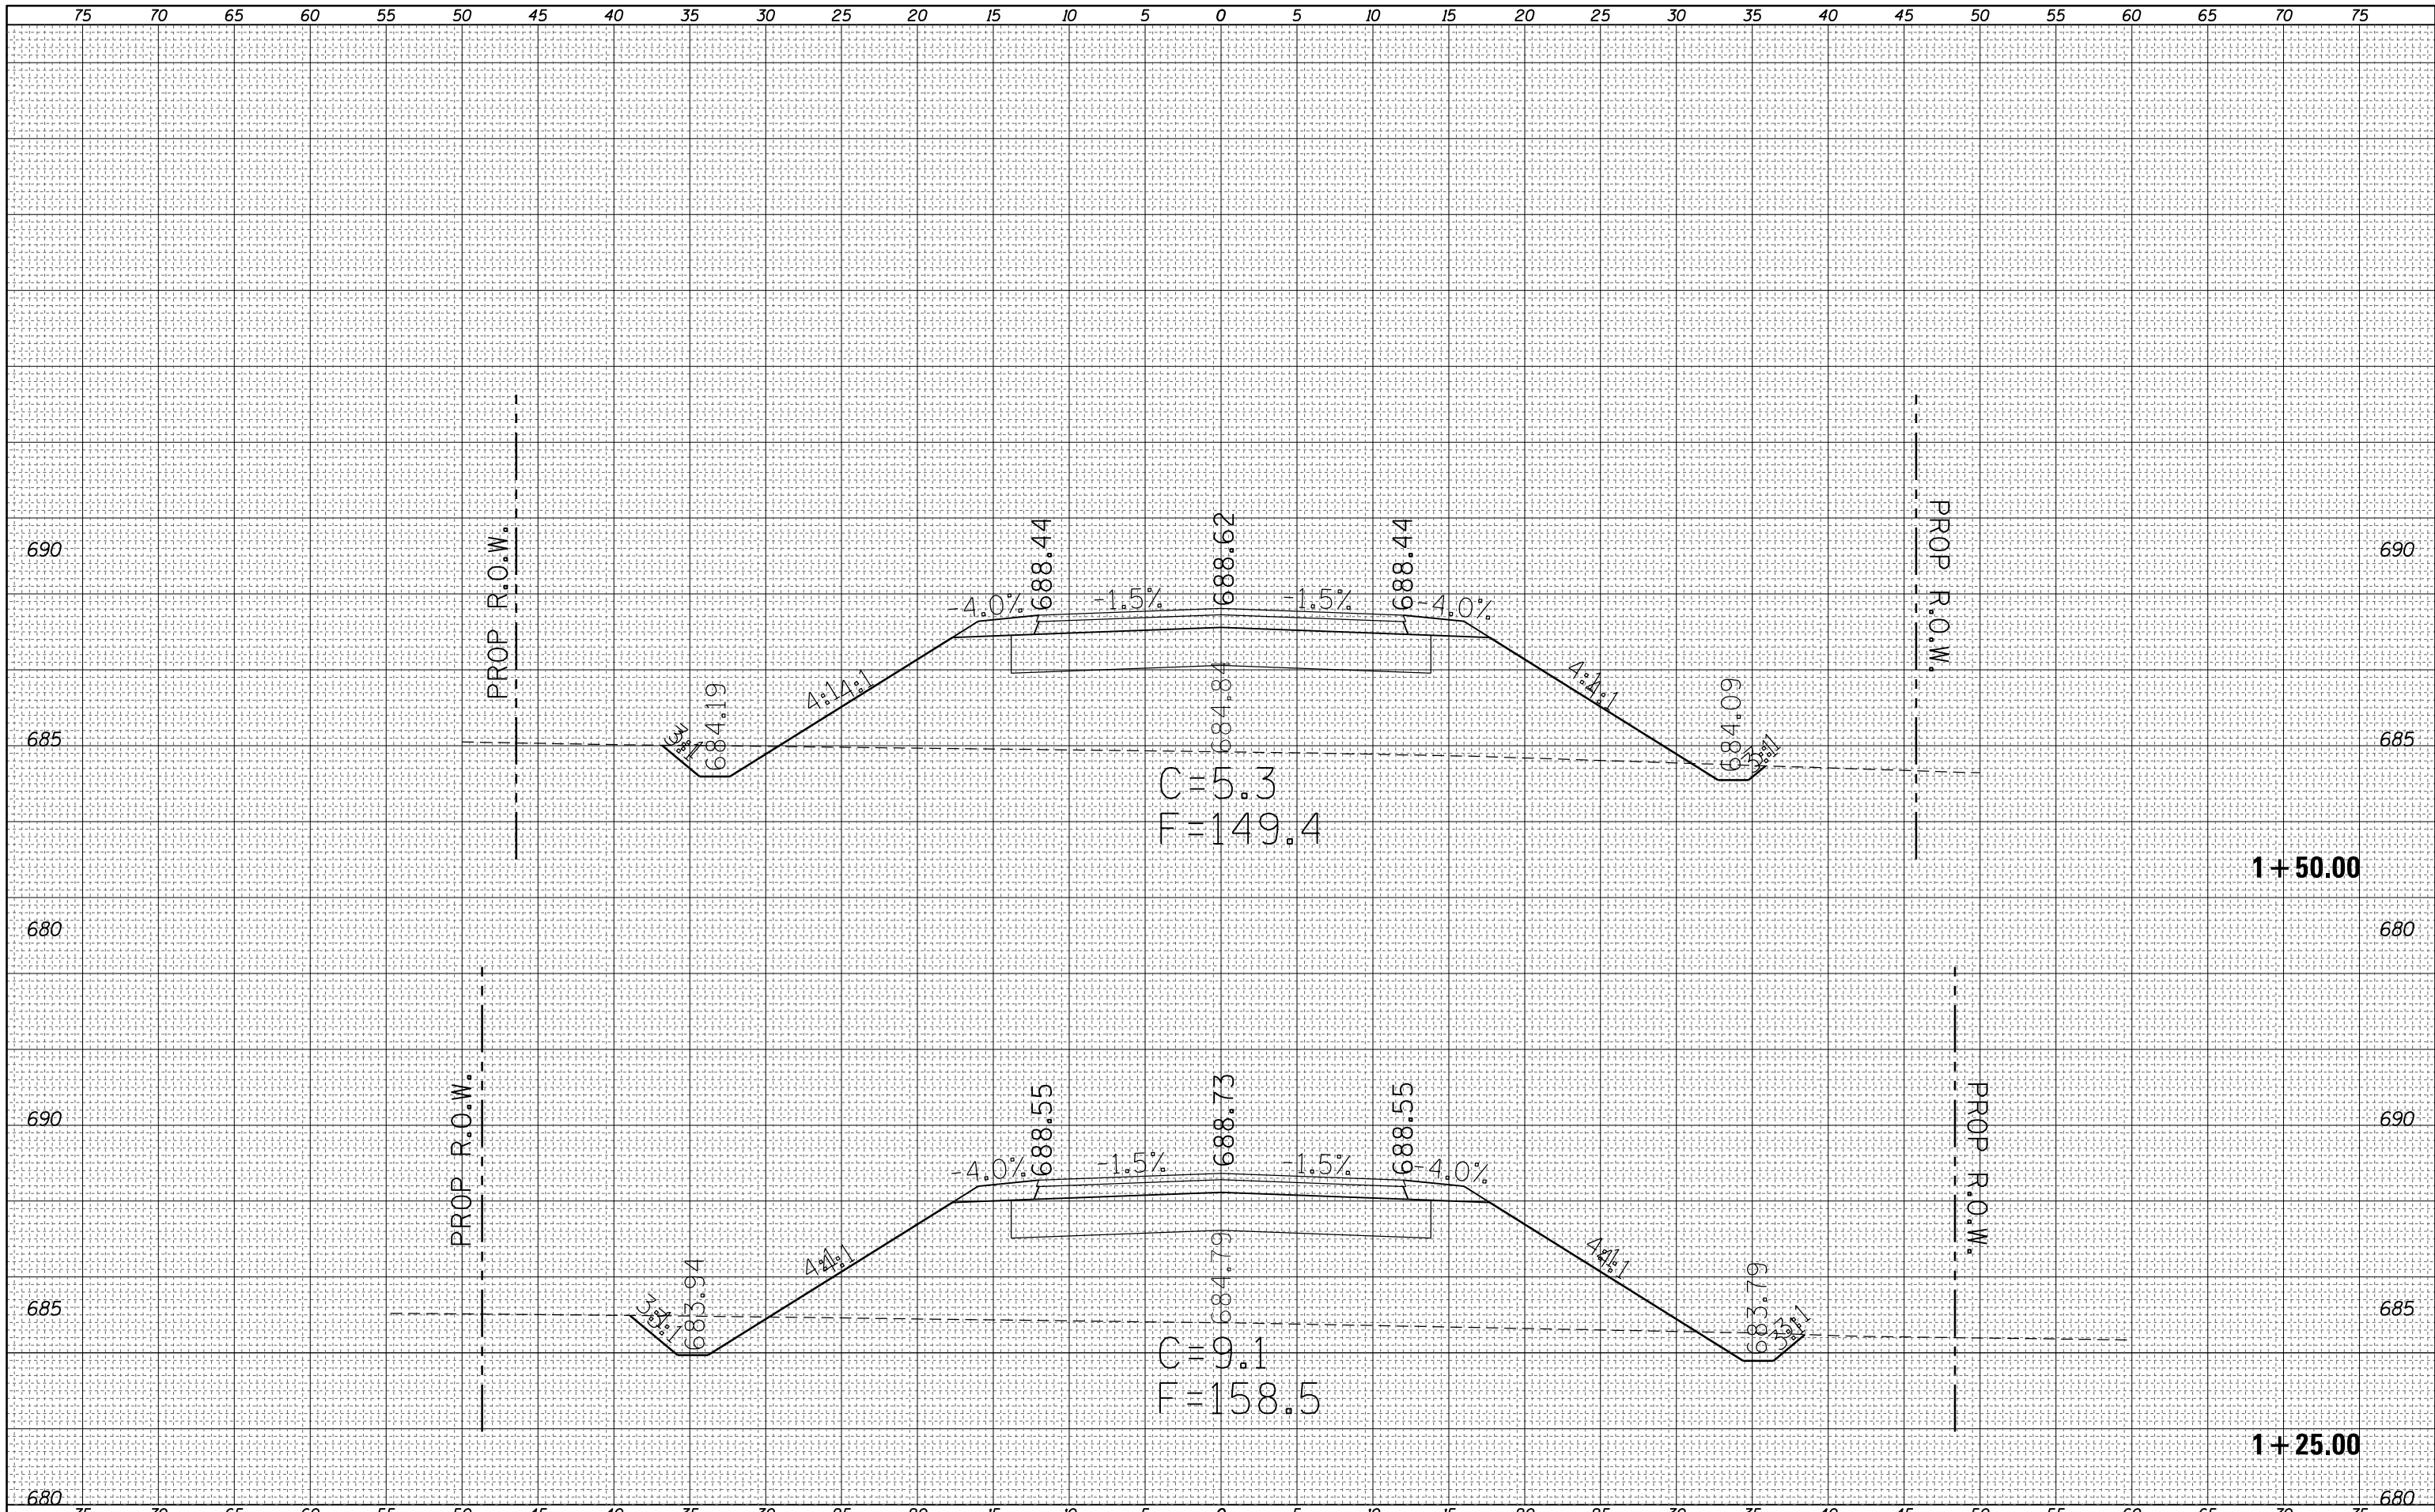

FILE NAME =	USER NAME = steffenmk	DESIGNED -	REVISED -	<b>STATE OF ILLINOIS</b> <b>DEPARTMENT OF TRANSPORTATION</b>	<b>CROSS SECTIONS</b> <b>E. HARRISON AVE. CONNECTOR</b>	F.A.P. RTE.	SECTION	COUNTY	TOTAL SHEETS	SHEET NO.
es:\pw\work\p1dot\steffenmk\d0158776\0774423-ssc-shit-PRCconnector.dgn	DRAWN -	REVISED -	91			5N	Coles	271	211	
PLOT SCALE = 10.0000' / in.	CHECKED -	REVISED -	CONTRACT NO. 74423							
Default	DATE -	REVISED -	SCALE: 5			SHEET 3 OF 5 SHEETS	STA. 1+25.00 TO STA. 1+50.00	ILLINOIS FED. AID PROJECT		