


DATE	
BY	
FINAL SURVEY	SURVEYED
NOTE BOOK	PLOTTED
NO.	TEMPLATE
	AREAS CHECKED

DATE	
BY	
ORIGINAL SURVEY	SURVEYED
NOTE BOOK	PLOTTED
NO.	TEMPLATE
	AREAS CHECKED

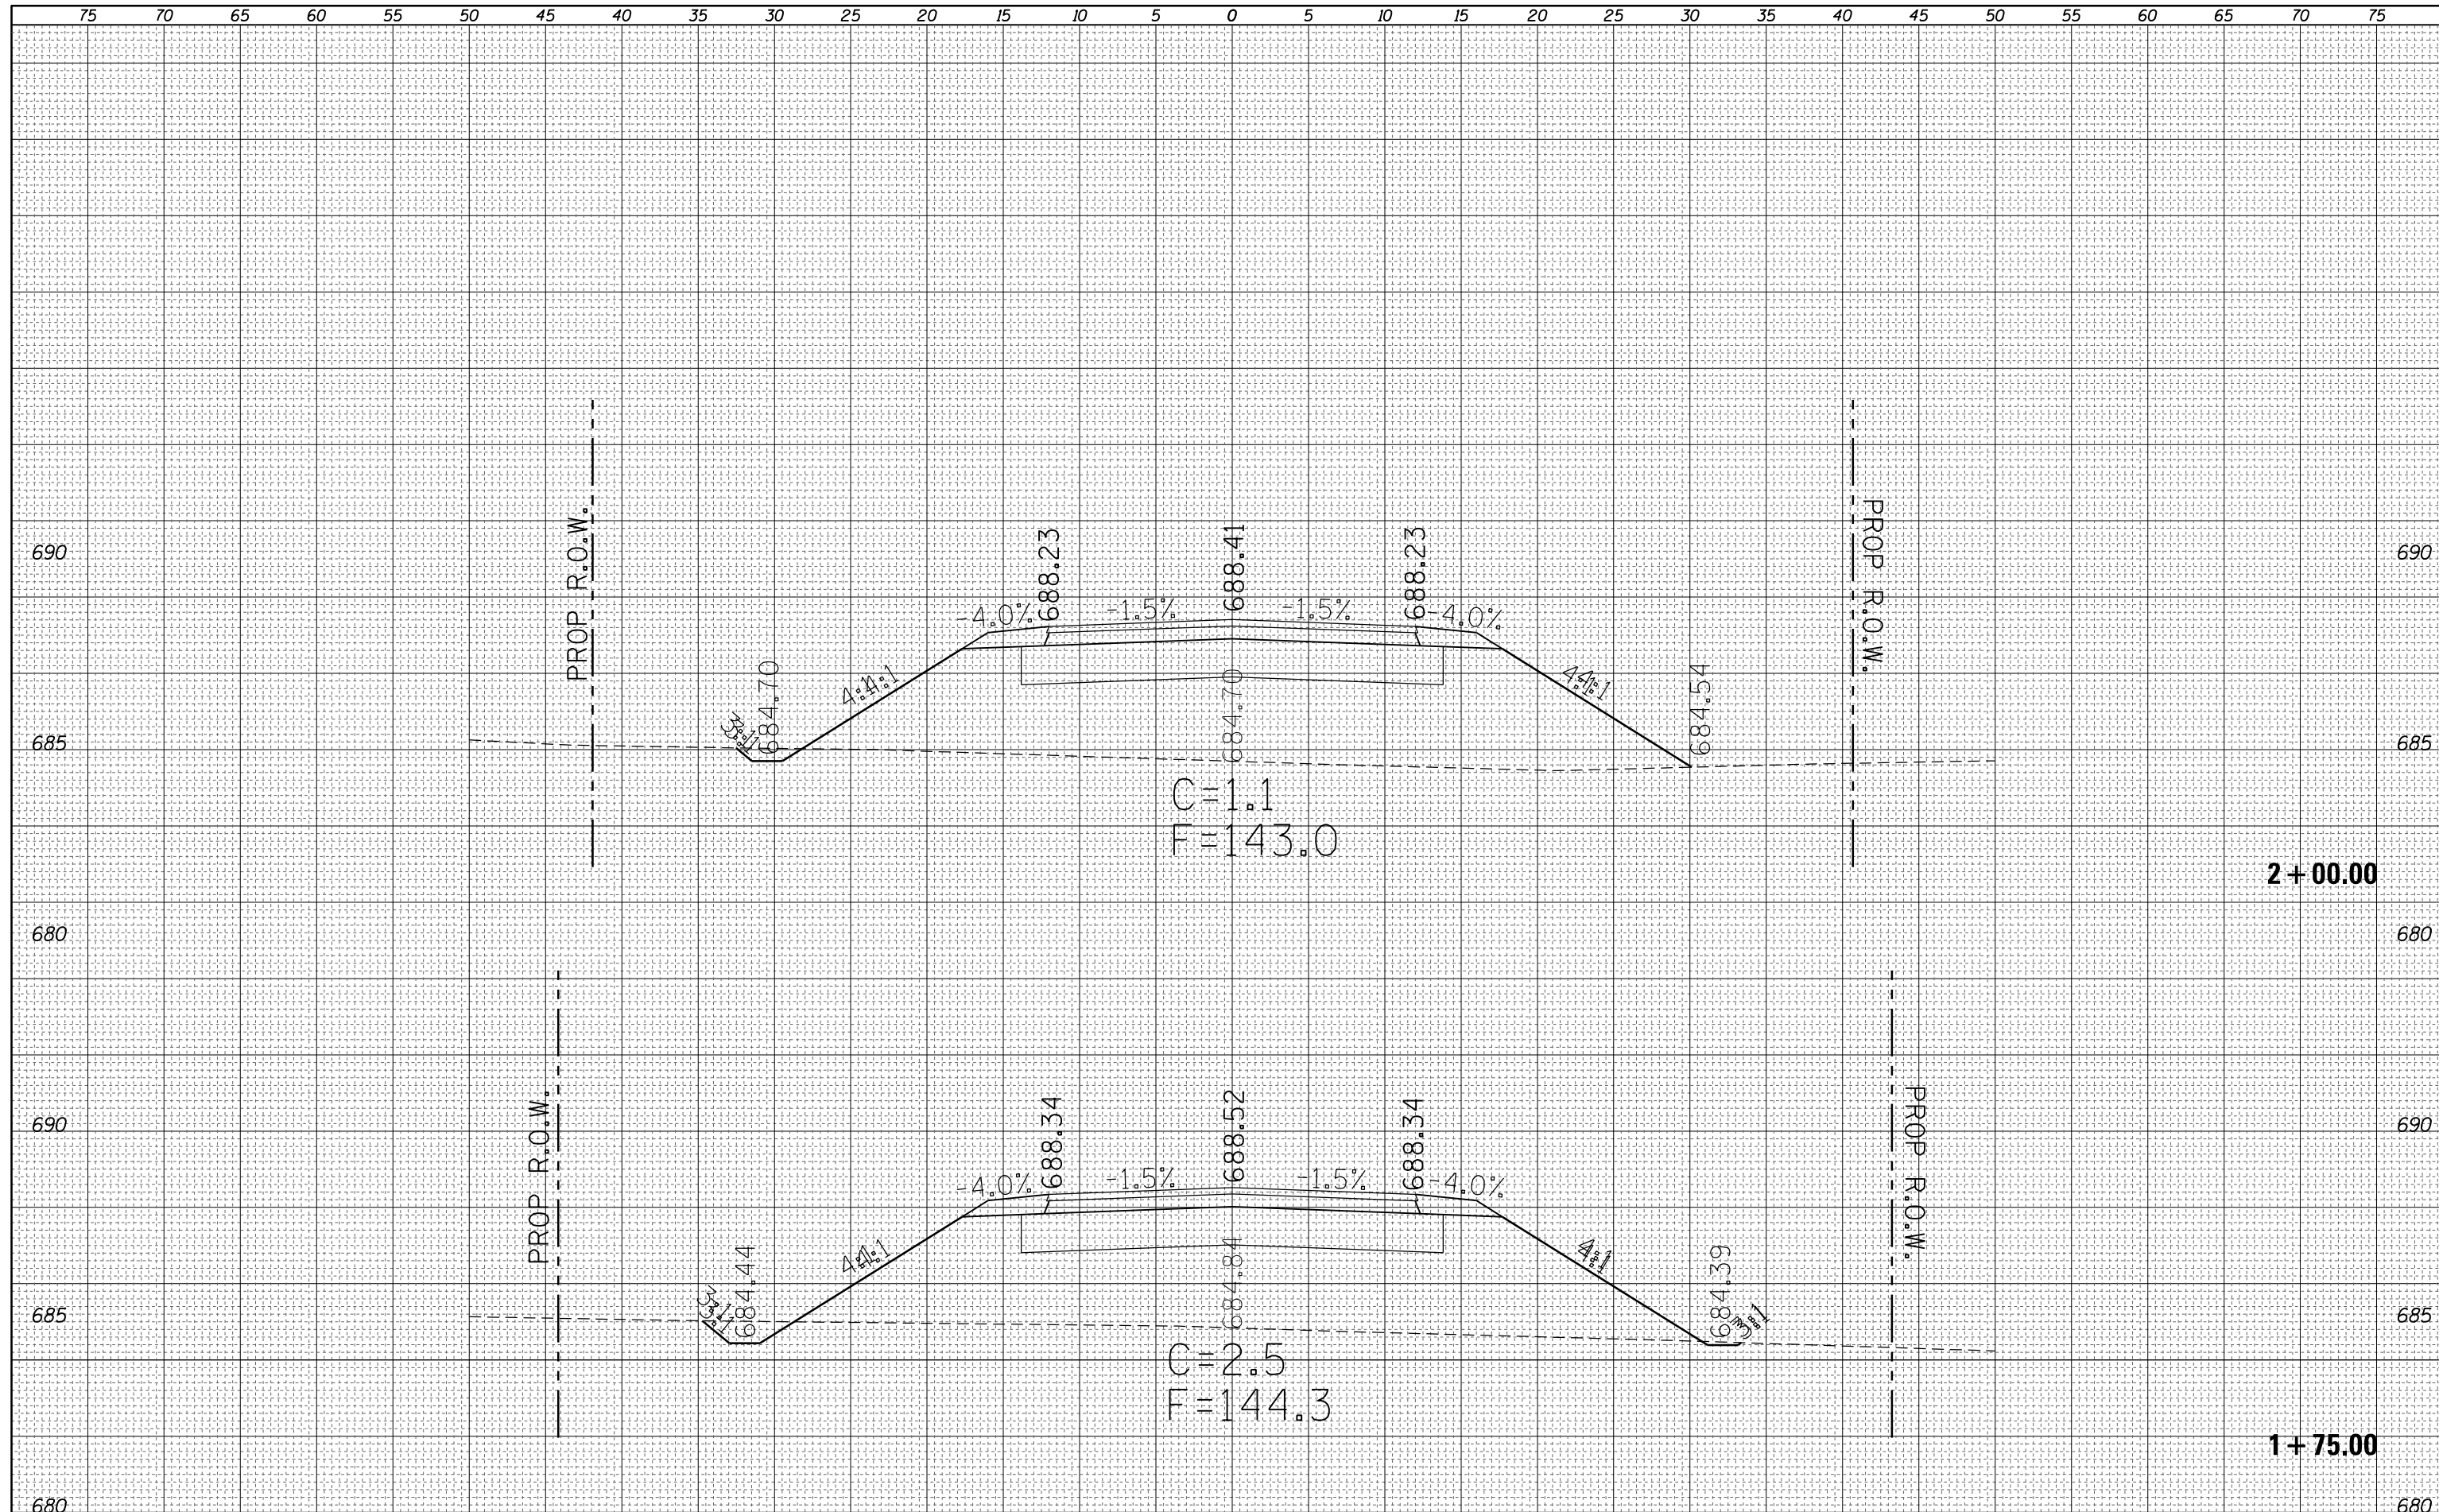

FILE NAME =	USER NAME = steffenmk
c:\pw_work\p1dot\stefhenmk\d0158776\0774423-ssc-sh1-PRCconnector.dgn	DESIGNED -
	DRAWN -
	CHECKED -
	DATE - 5/7/2014

DESIGNED -	REVISIED -
DRAWN -	REVISIED -
CHECKED -	REVISIED -
DATE - 5/7/2014	REVISIED -

**STATE OF ILLINOIS  
DEPARTMENT OF TRANSPORTATION**

**CROSS SECTIONS  
E. HARRISON AVE. CONNECTOR**

SCALE: 5      SHEET 4 OF 5 SHEETS      STA. 1+75.00 TO STA. 2+00.00

F.A.P. RTE.	SECTION	COUNTY	TOTAL SHEETS	SHEET NO.
91	5N	Coles	271	212
CONTRACT NO. 74423			ILLINOIS FED. AID PROJECT	