


DATE	
BY	
FINAL SURVEY NO.	
SURVEYED PLOTTED	
NOTE BOOK	
AREAS CHECKED	

DATE	
BY	
ORIGINAL SURVEY NO.	
SURVEYED PLOTTED	
NOTE BOOK	
AREAS CHECKED	

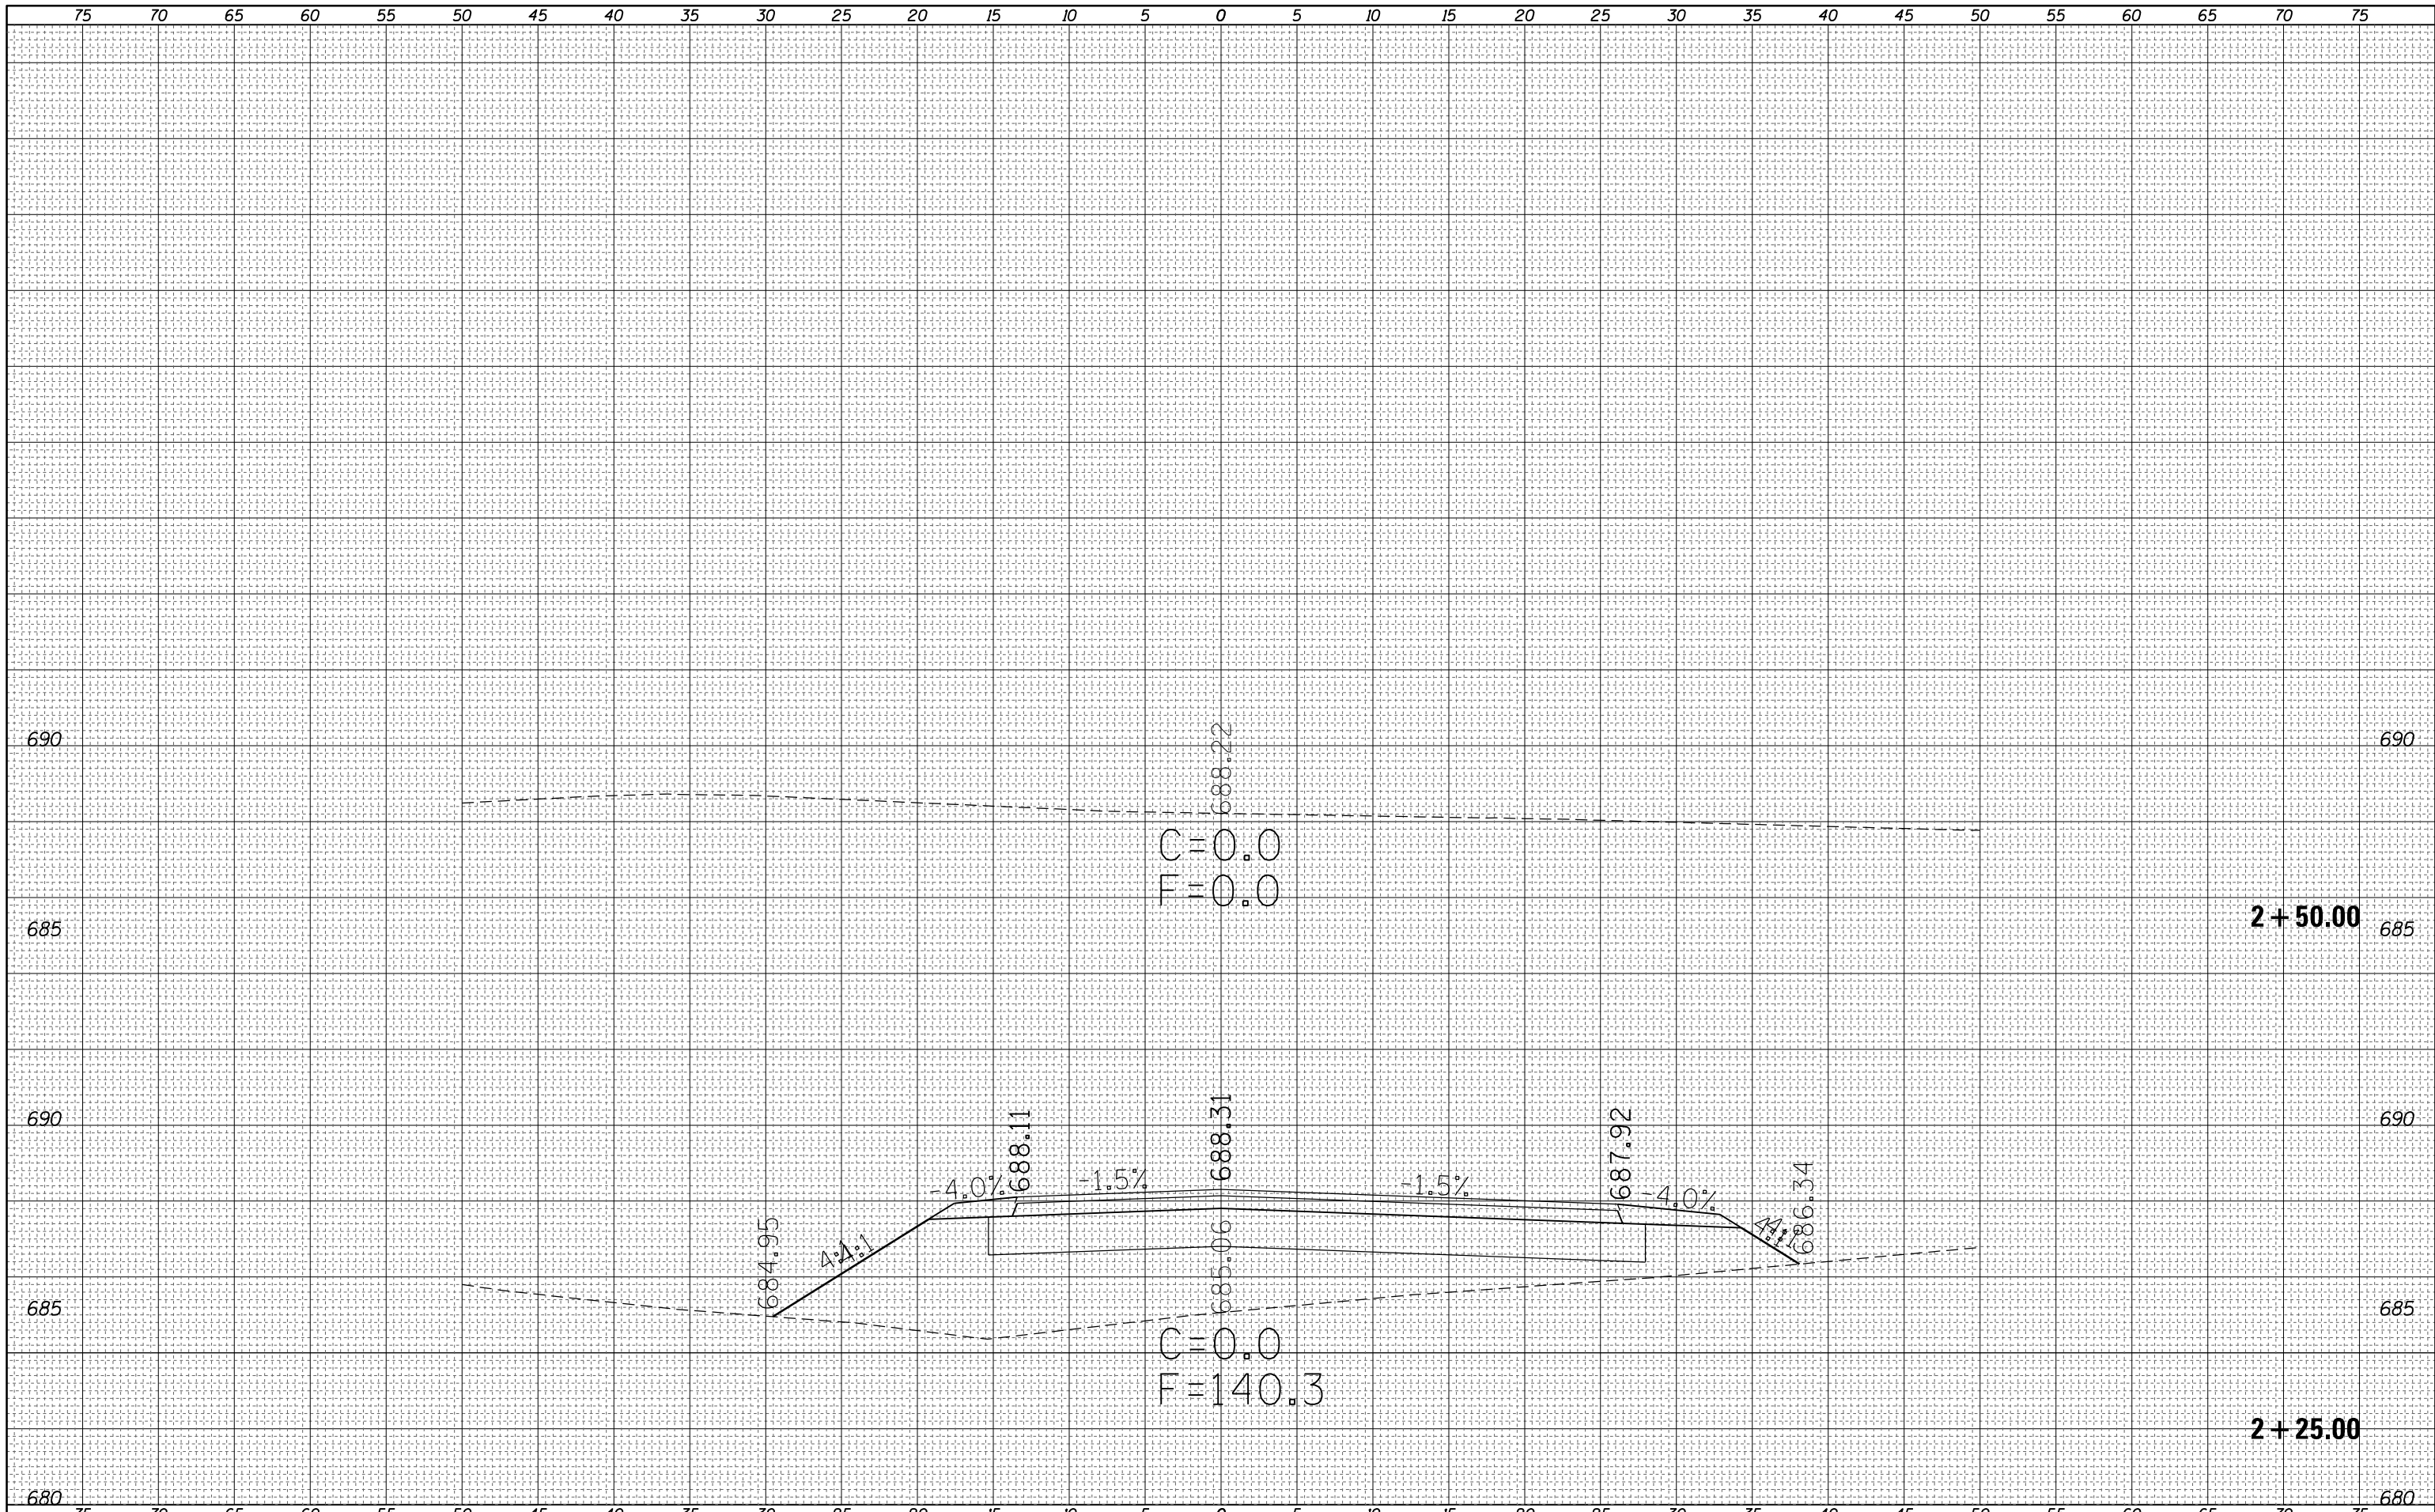

FILE NAME = c:\pw_work\p1dot\steffenmk\d0158776\0774423-ssc-shit-PRCconnector.dgn
 PLOT SCALE = 10.0000 / in.
 PLOT DATE = 5/7/2014

USER NAME = steffenmk
 DESIGNED -
 DRAWN -
 CHECKED -
 DATE -

REVISED -
 REVISED -
 REVISED -
 REVISED -

**STATE OF ILLINOIS
 DEPARTMENT OF TRANSPORTATION**

**CROSS SECTIONS
 E. HARRISON AVE. CONNECTOR**
 SCALE: 5 SHEET 5 OF 5 SHEETS STA. 2+25.00 TO STA. 2+50.00

F.A.P. RTE.	SECTION	COUNTY	TOTAL SHEETS	SHEET NO.
91	5N	Coles	271	213
			CONTRACT NO. 74423	
ILLINOIS FED. AID PROJECT				