


FINAL SURVEY NO.	SURVEYED	DATE
	PLOTTED	
	TEMPLATE	
	AREAS CHECKED	

ORIGINAL SURVEY NO.	SURVEYED	DATE
	PLOTTED	
	TEMPLATE	
	AREAS CHECKED	

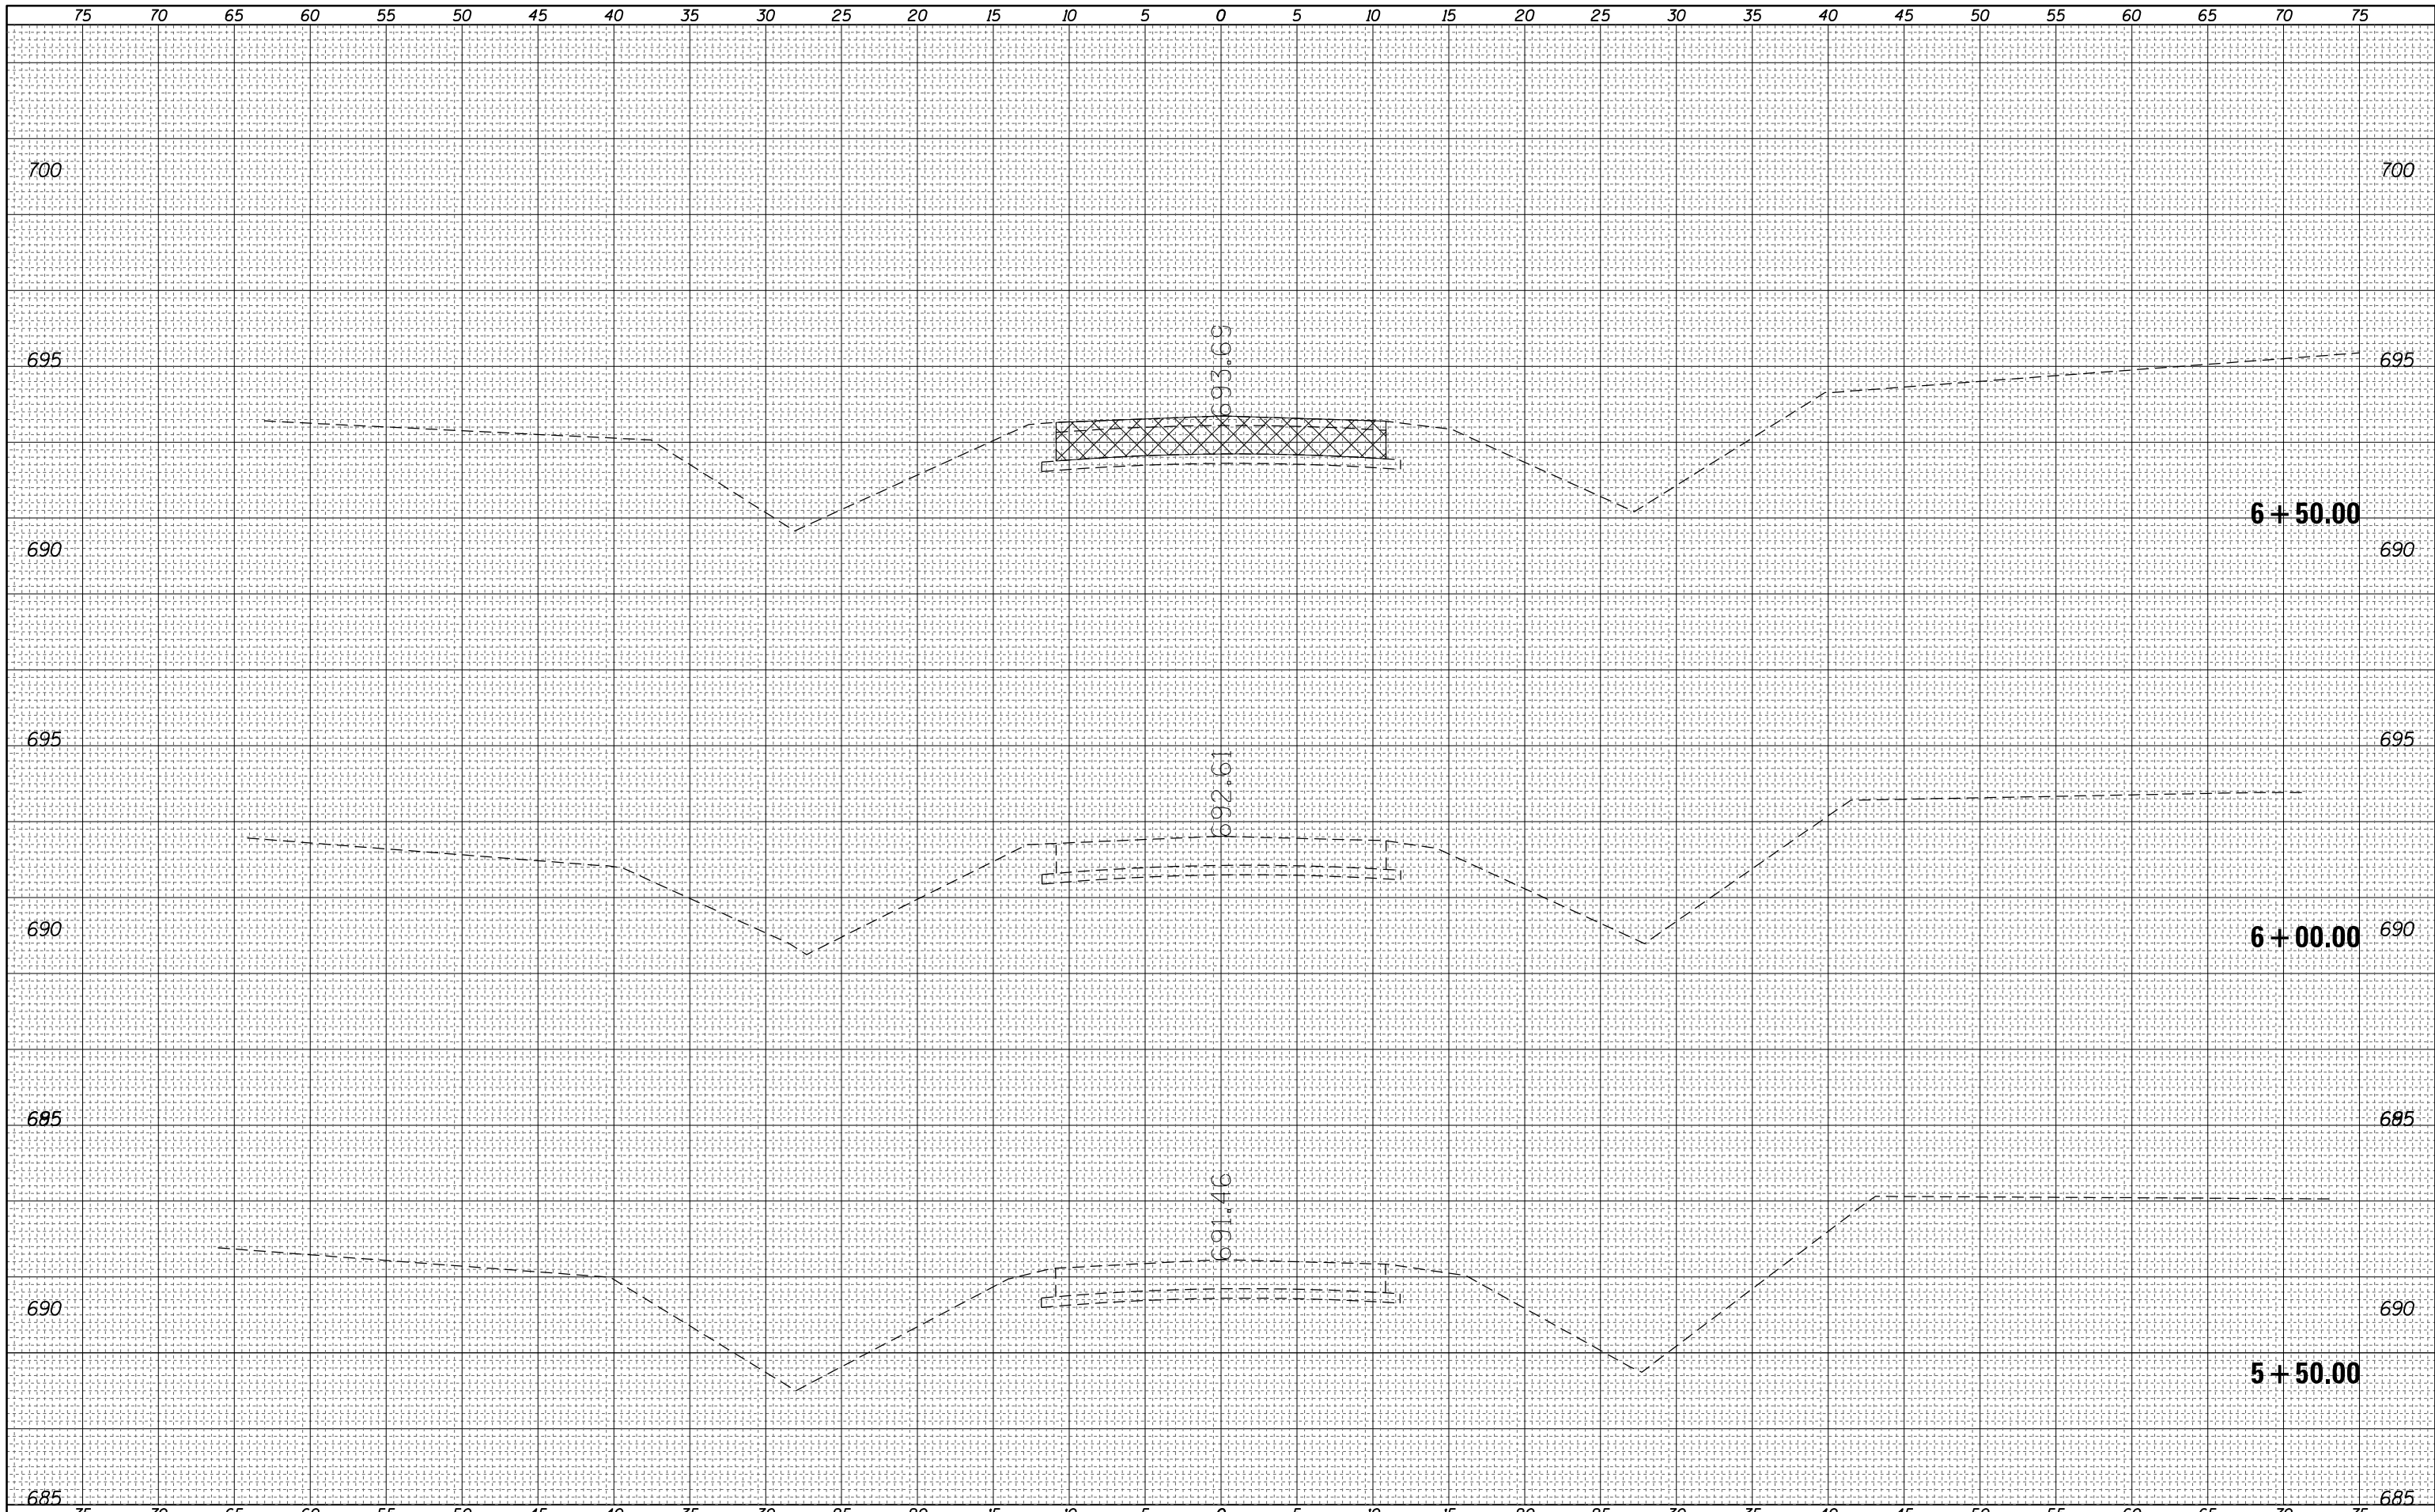

FILE NAME =	USER NAME = steffenmk	DESIGNED -	REVISÉD -	<b>STATE OF ILLINOIS</b> <b>DEPARTMENT OF TRANSPORTATION</b>	<b>CROSS SECTIONS</b> <b>EX. E. HARRISON</b>	F.A.P. RTE.	SECTION	COUNTY	TOTAL SHEETS	SHEET NO.
c:\pw_work\pwidot\steffenmk\d0158776\0774423-ssc-shit-ExHarrison.dgn	DRAWN -	REVISÉD -	91			5N	Coles	271	214	
PLOT SCALE = 10.0000 ' / in.	CHECKED -	REVISÉD -	CONTRACT NO. 74423							
Default	DATE -	REVISÉD -	SCALE: 5			SHEET 1	OF 26 SHEETS	STA.	TO STA.	ILLINOIS FED. AID PROJECT