


DATE	
BY	
FINAL SURVEY	SURVEYED
NOTE BOOK	PLOTTED
NO.	TEMPLATE
	AREAS
	CHECKED

DATE	
BY	
ORIGINAL SURVEY	SURVEYED
NOTE BOOK	PLOTTED
NO.	TEMPLATE
	AREAS
	CHECKED

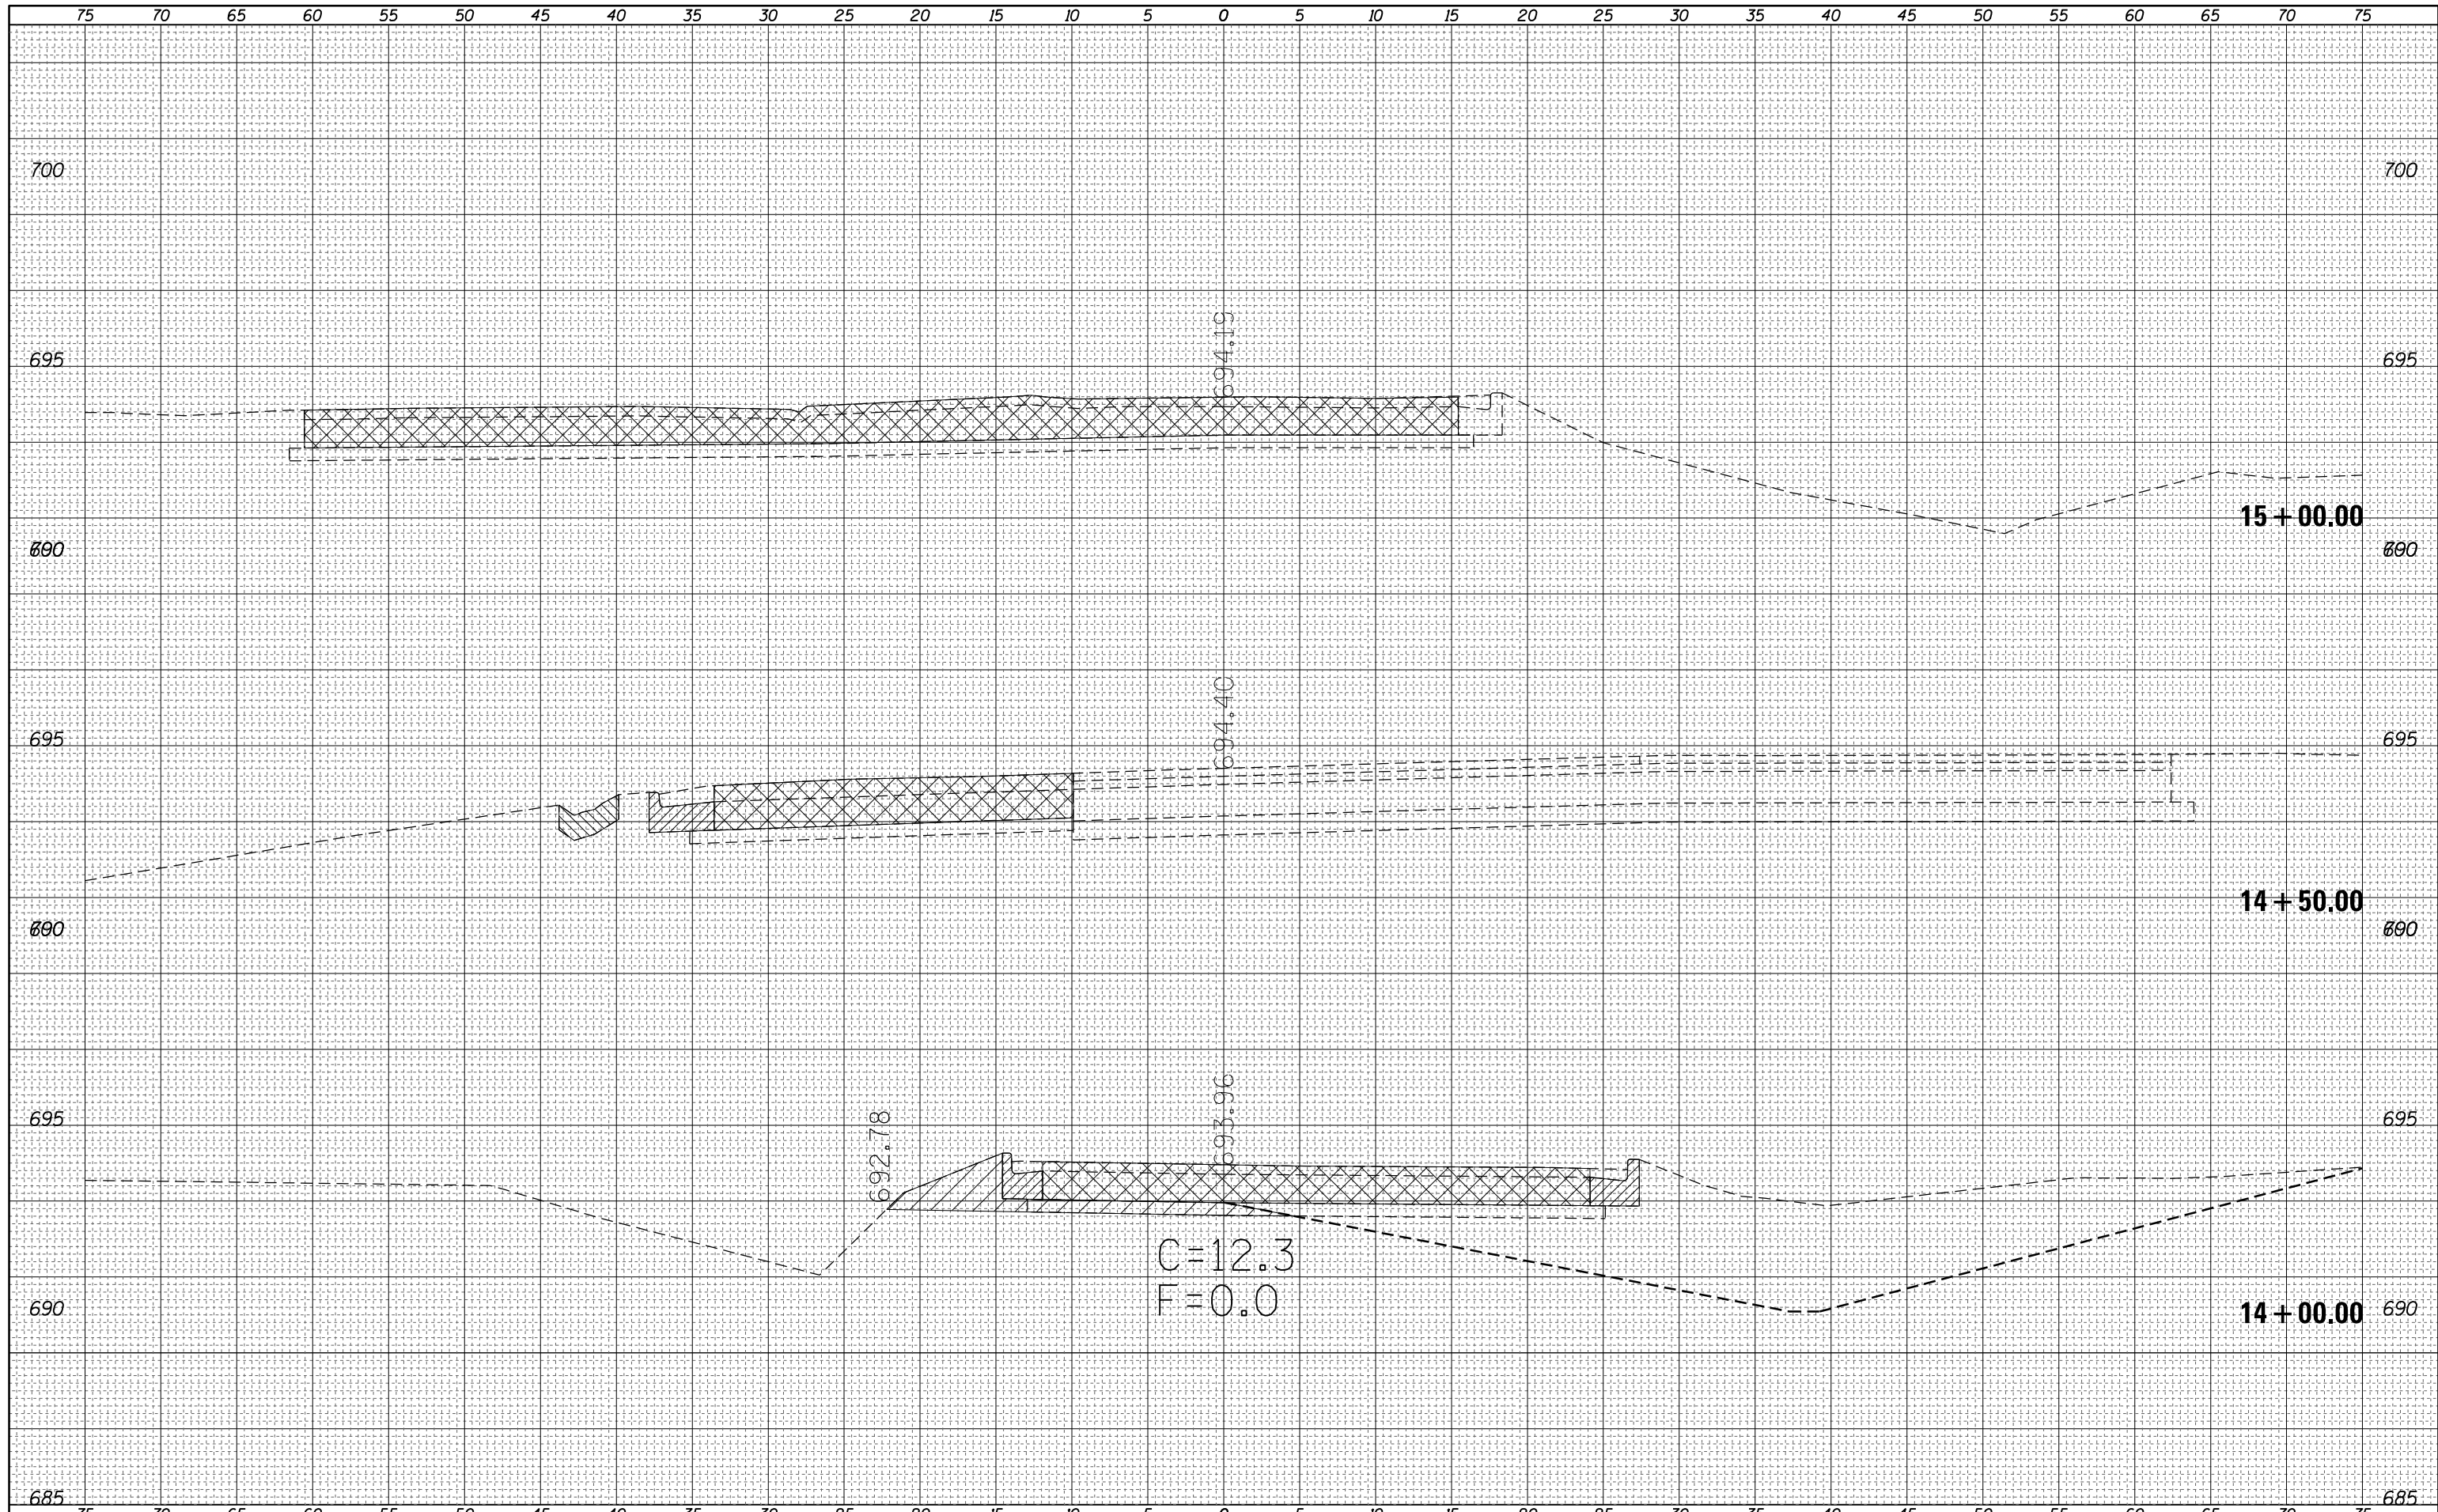

FILE NAME =  
 c:\pw\_work\pwidot\steffenmk\d0158776\0774423-ssc-sh1t-ExHarrison.dgn  
 Default

USER NAME = steffenmk  
 DESIGNED -  
 DRAWN -  
 PLOT SCALE = 10.0000' / in.  
 CHECKED -  
 DATE - 5/7/2014

DESIGNED -  
 DRAWN -  
 CHECKED -  
 DATE -

REVISED -  
 REVISED -  
 REVISED -  
 REVISED -

**STATE OF ILLINOIS  
 DEPARTMENT OF TRANSPORTATION**

SCALE: 5 SHEET 7 OF 26 SHEETS STA. TO STA.

**CROSS SECTIONS  
 EX. E. HARRISON**

F.A.P. RTE.	SECTION	COUNTY	TOTAL SHEETS	SHEET NO.
91	5N	Coles	271	220
CONTRACT NO. 74423			ILLINOIS FED. AID PROJECT	