


DATE	BY	SURVEYED	PLOTTED
		NOTE BOOK	TEMPLATE
		AREAS	AREAS
		CHECKED	CHECKED
		NO.	

DATE	BY	SURVEYED	PLOTTED
		NOTE BOOK	TEMPLATE
		AREAS	AREAS
		CHECKED	CHECKED
		NO.	

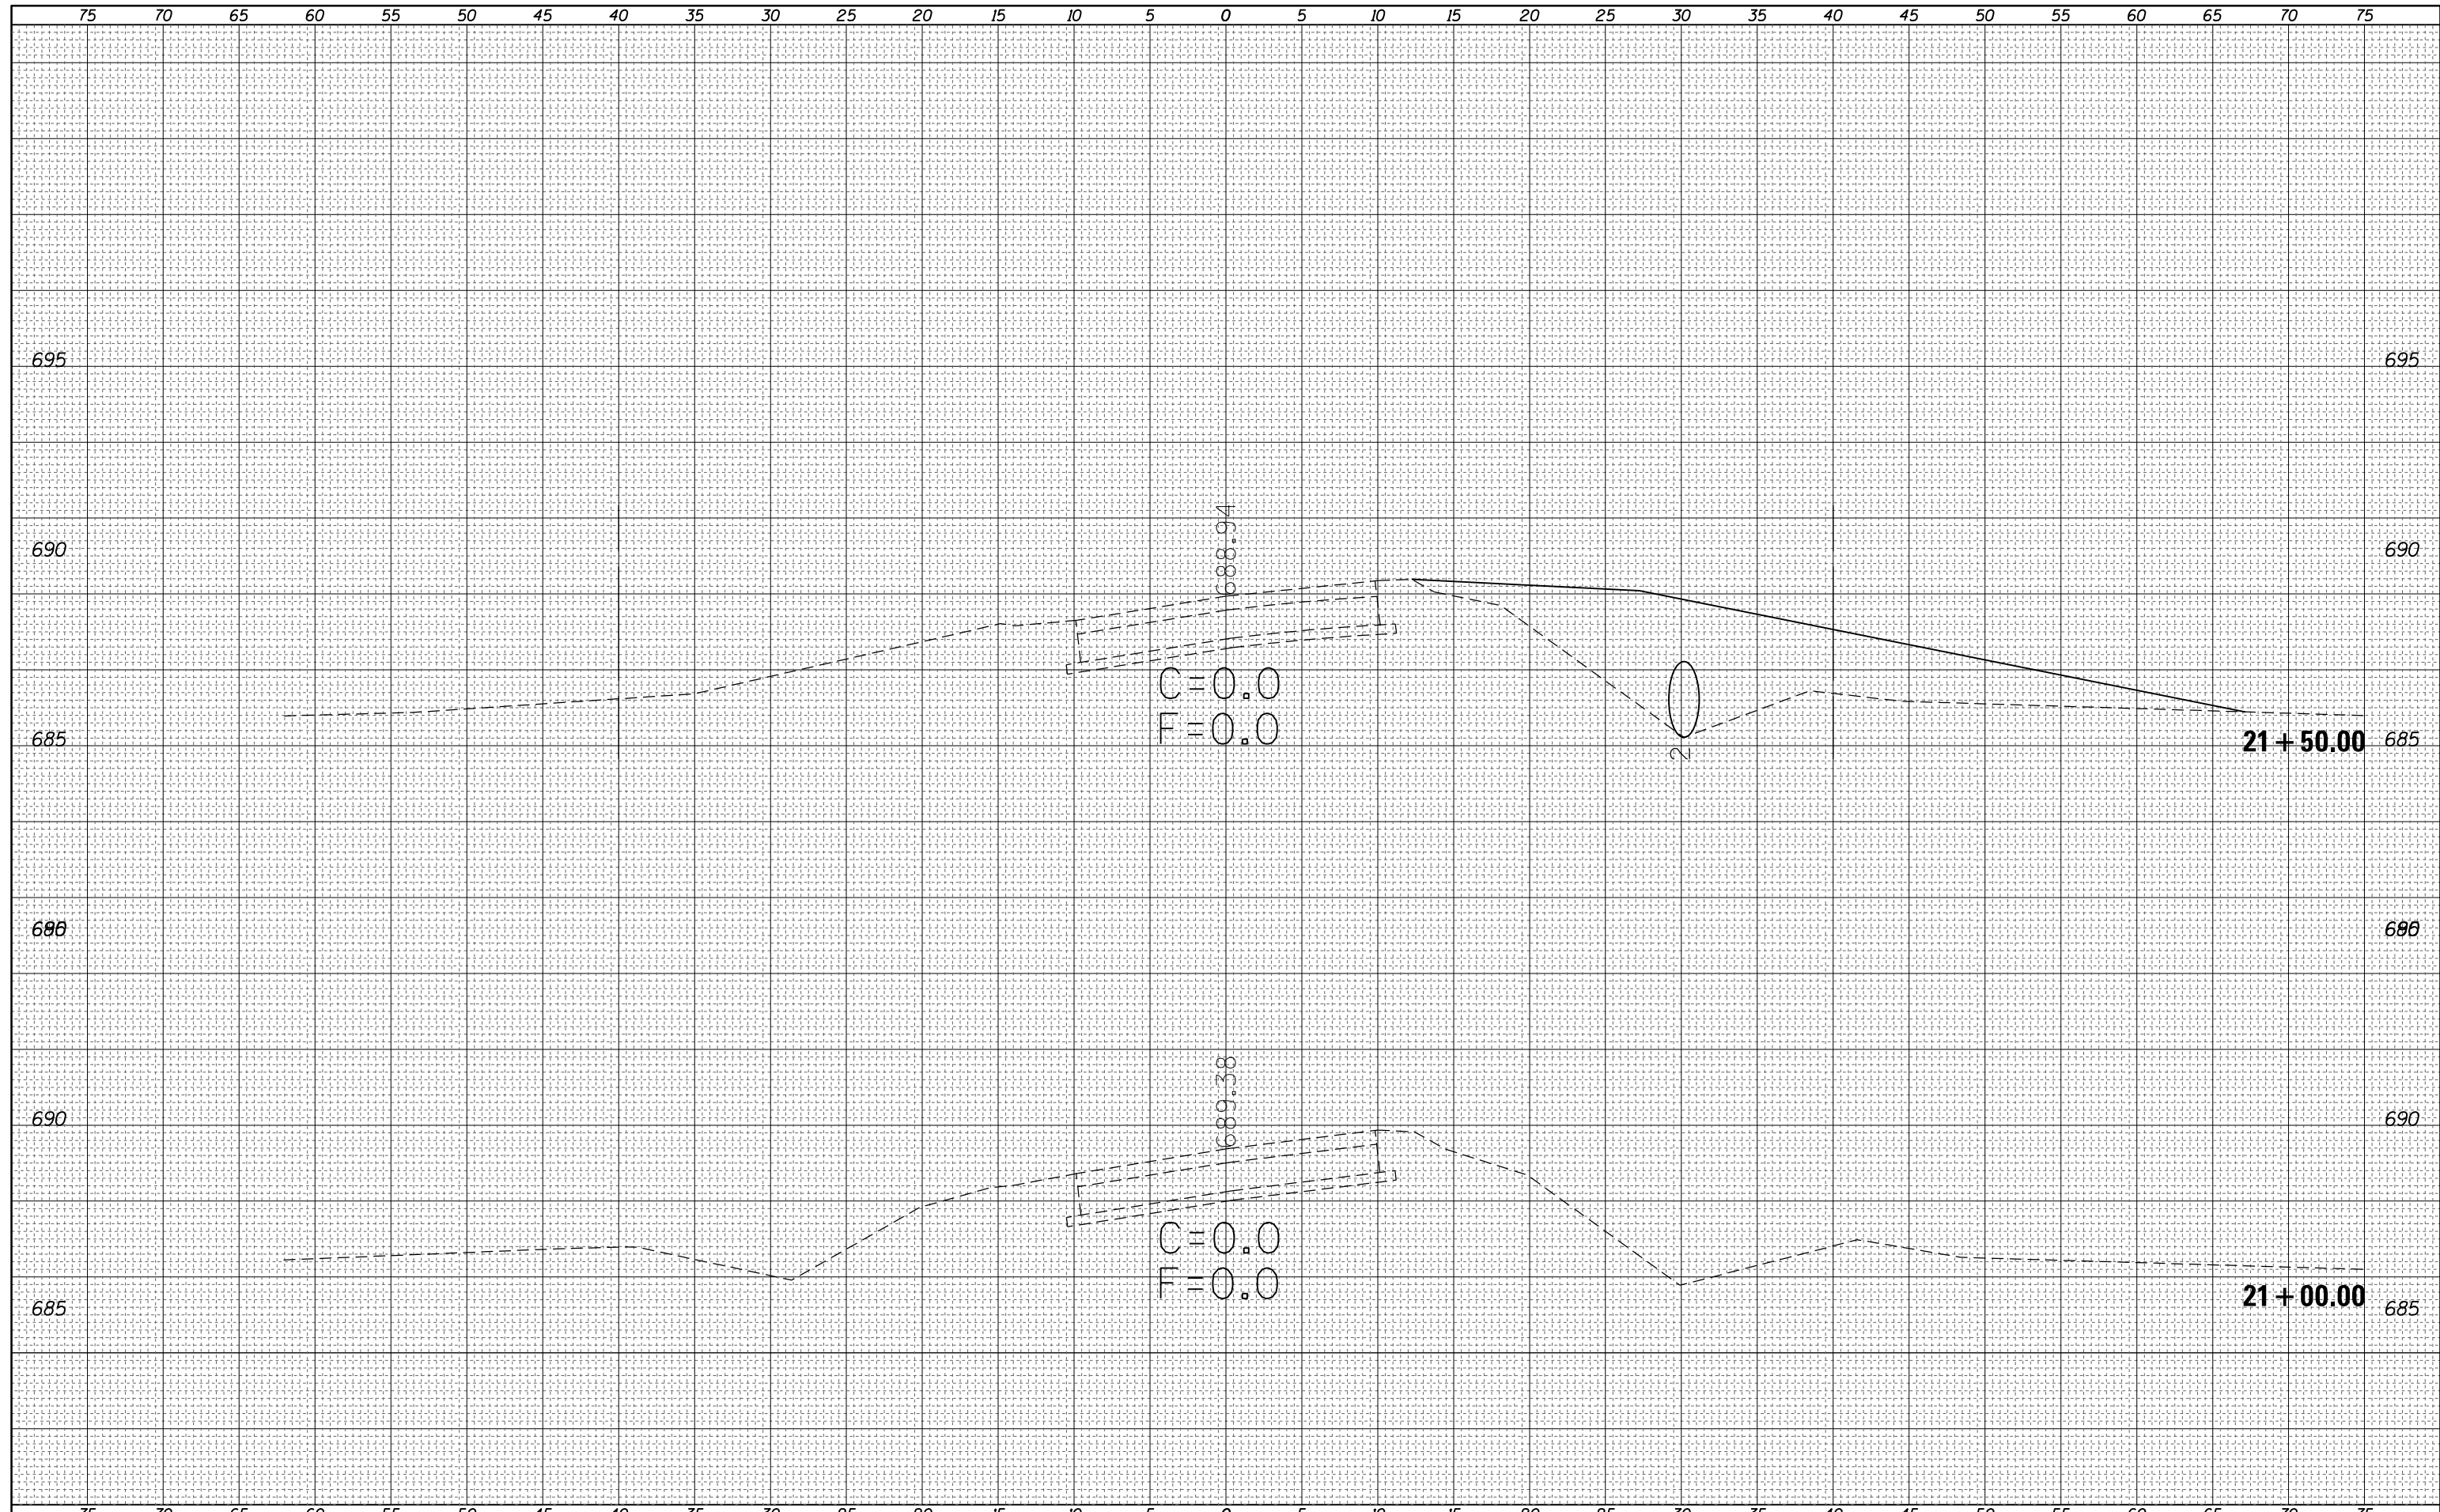

FILE NAME =	USER NAME = steffenmk	DESIGNED -	REVISIED -	STATE OF ILLINOIS DEPARTMENT OF TRANSPORTATION	CROSS SECTIONS EX. E. HARRISON			F.A.P. RTE.	SECTION	COUNTY	TOTAL SHEETS	SHEET NO.
c:\pw\work\p\dot\steffenmk\d0158776\0774423\p\sh-t-ExHarrison.dgn		DRAWN -	REVISIED -		91	5N	Coles	271	226			
PLOT SCALE = 10.0000 ' / in.		CHECKED -	REVISIED -		CONTRACT NO. 74423							
PLOT DATE = 5/7/2014		DATE -	REVISIED -		SCALE: 5	SHEET 13	OF 26 SHEETS	STA.	TO STA.	ILLINOIS FED. AID PROJECT		