


BY	DATE

ORIGINAL SURVEY	SURVEYED	DATE
NOTE BOOK NO.	PLOTTED	
	TEMPLATE	
	AREAS	
	CHECKED	

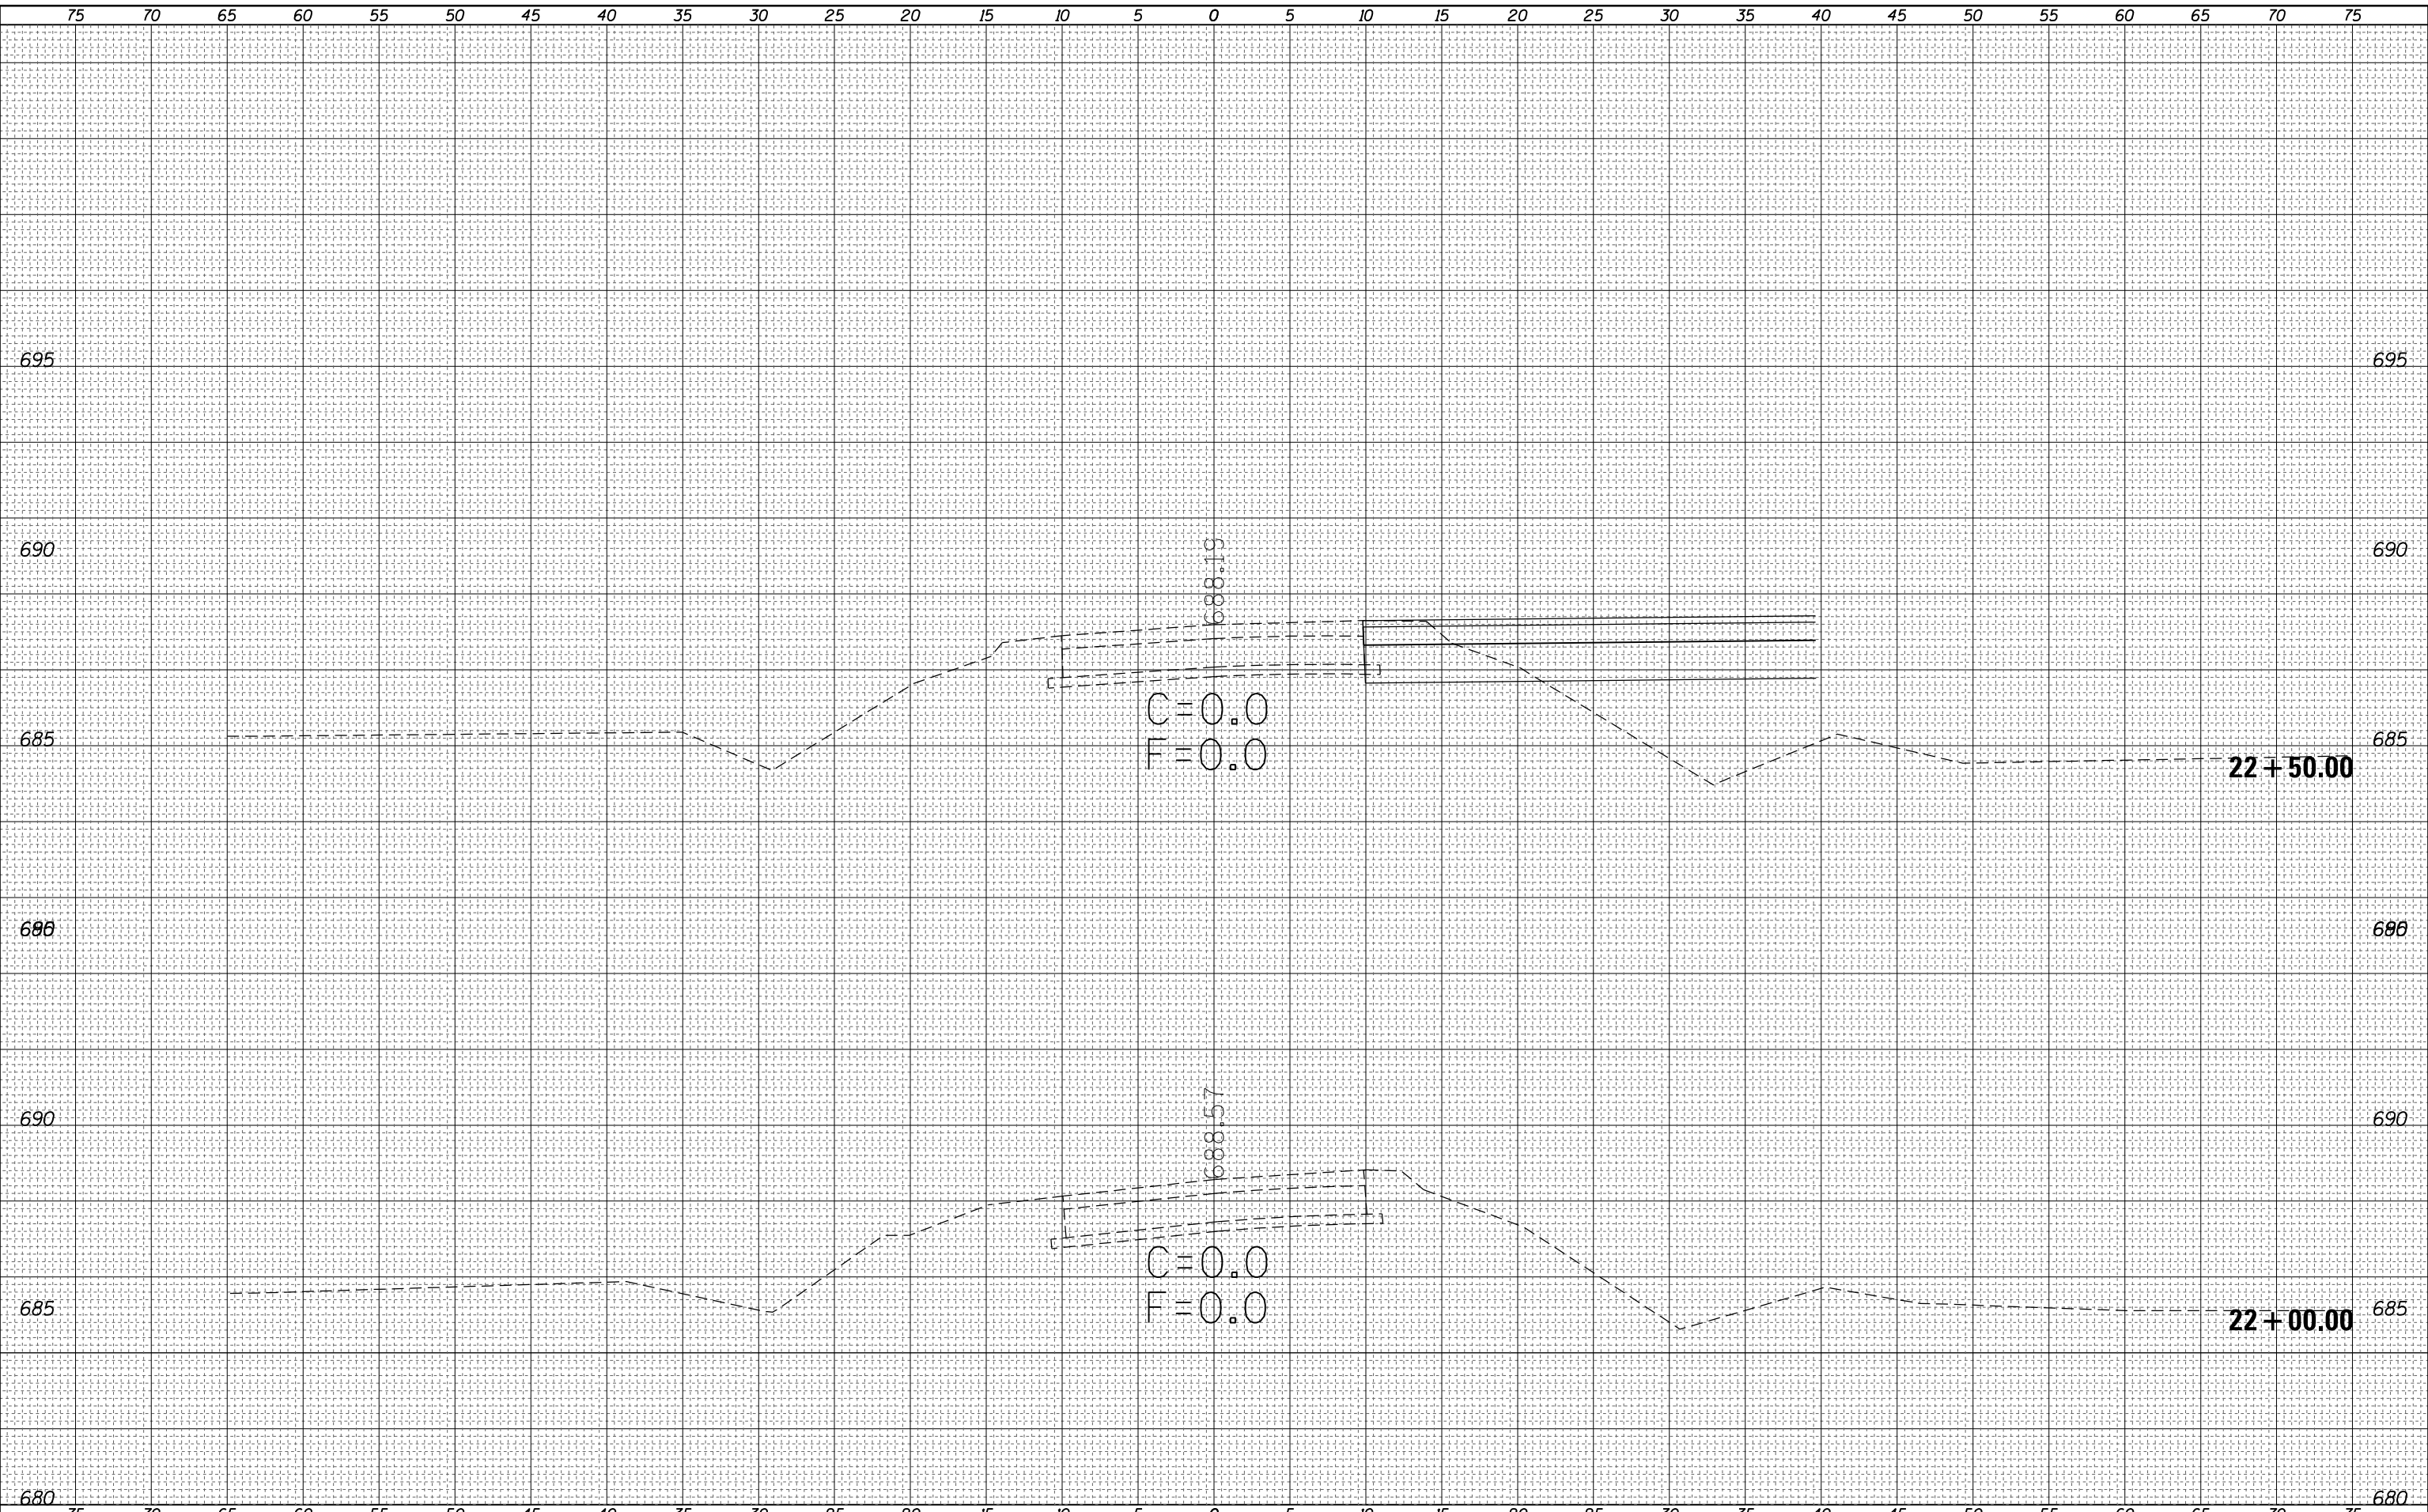

FILE NAME =		USER NAME = steffenk	DESIGNED -	REVISED -	STATE OF ILLINOIS DEPARTMENT OF TRANSPORTATION  CROSS SECTIONS EX. E. HARRISON				F.A.P. RTE.	SECTION	COUNTY	TOTAL SHEETS	SHEET NO.
c:\pw\work\p1dot\stefenk\d0158776\0774423\sc-sh1t-ExHarrison.dgn		DRAWN -	REVISED -	91					5N	Coles	271	227	
PLOT SCALE = 10.0000 ' / in.		CHECKED -	REVISED -	CONTRACT NO. 74423									
PLOT DATE = 5/7/2014		DATE -	REVISED -	ILLINOIS FED. AID PROJECT									
Default				SCALE: 5 SHEET 14 OF 26 SHEETS STA. TO STA.									