


DATE	
BY	
FINAL SURVEY NO.	
SURVEYED	
PLOTTED	
TEMPLATE	
AREAS	
CHECKED	

DATE	
BY	
ORIGINAL SURVEY NO.	
SURVEYED	
PLOTTED	
TEMPLATE	
AREAS	
CHECKED	

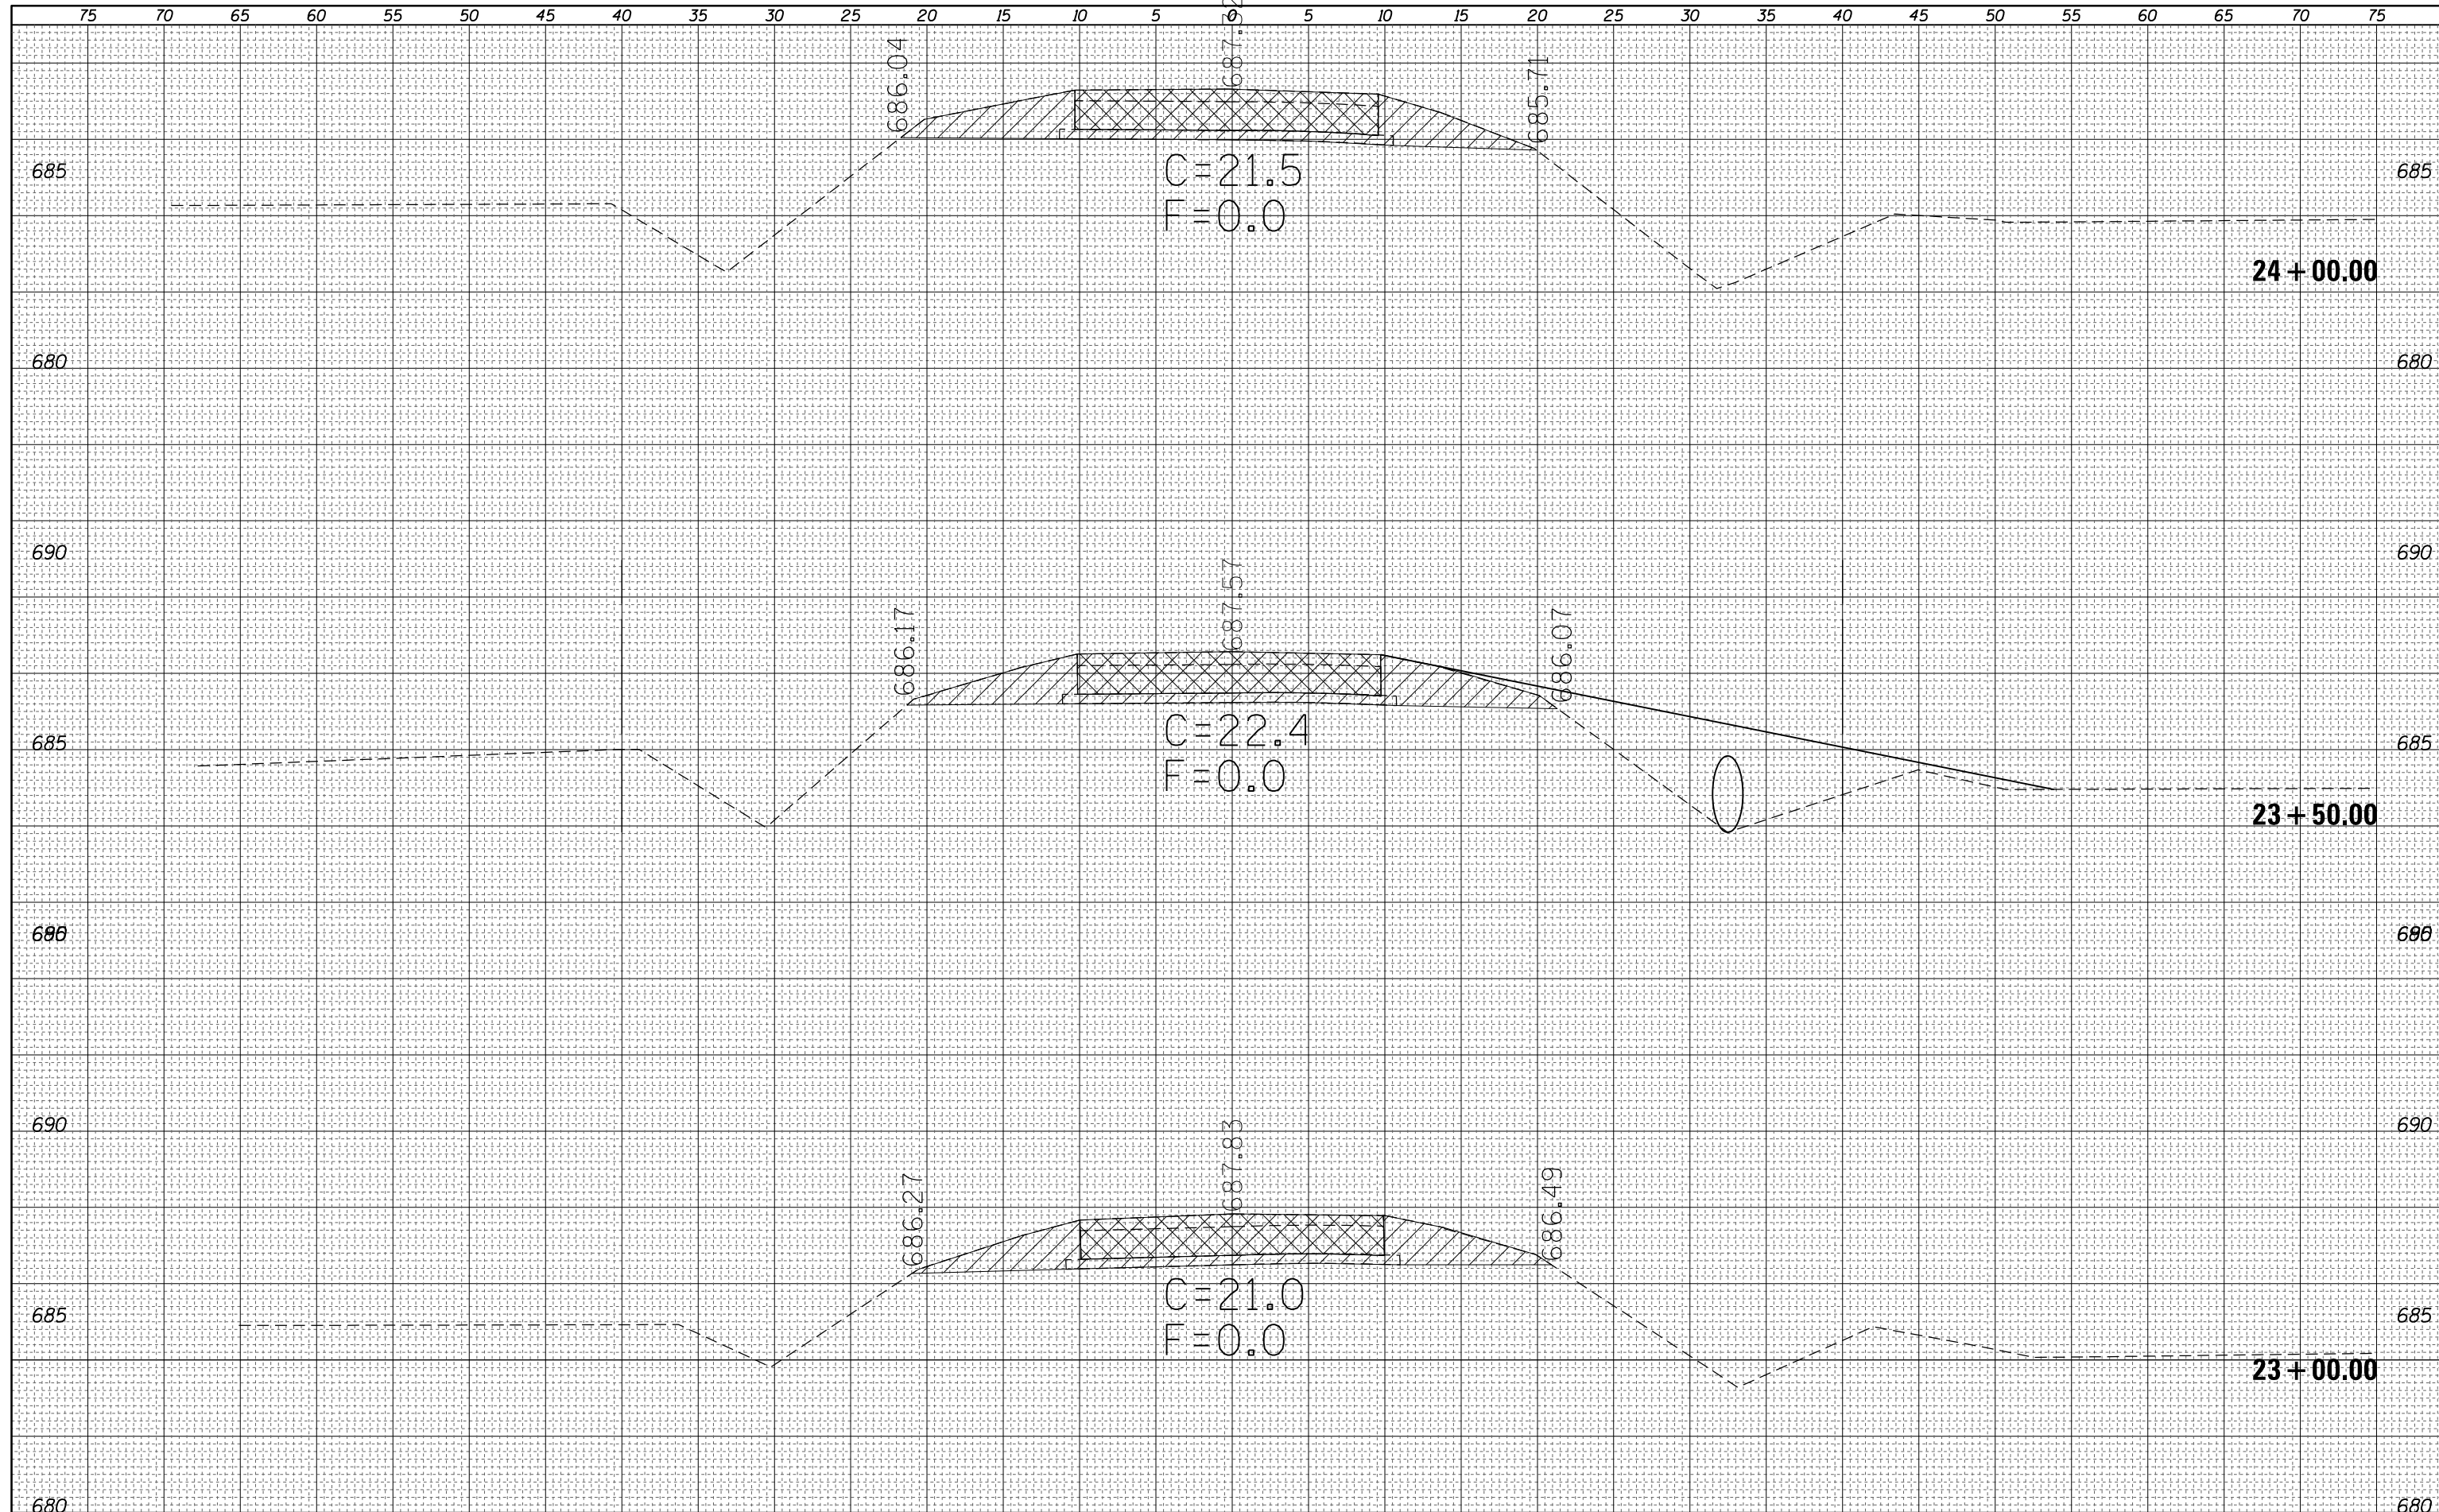

FILE NAME =	USER NAME = steffenmk	DESIGNED -	REVISIED -	<b>STATE OF ILLINOIS</b> <b>DEPARTMENT OF TRANSPORTATION</b>	<b>CROSS SECTIONS</b> <b>EX. E. HARRISON</b>	F.A.P. RTE.	SECTION	COUNTY	TOTAL SHEETS	SHEET NO.
c:\pw_work\pwwork\steffenmk\d0158776\0774423-ssc-shit-ExHarrison.dgn	DRAWN -	REVISIED -	91			5N	Coles	271	228	
PLOT SCALE = 10.0000 ' / in.	CHECKED -	REVISIED -	CONTRACT NO. 74423							
Default	DATE -	REVISIED -	ILLINOIS FED. AID PROJECT							

SCALE: 5 SHEET 15 OF 26 SHEETS STA. TO STA.