


BY	DATE
SURVEYED	
PLOTTED	
TEMPLATE	
AREAS	
CHECKED	
NO.	

BY	DATE
SURVEYED	
PLOTTED	
TEMPLATE	
AREAS	
CHECKED	
NO.	

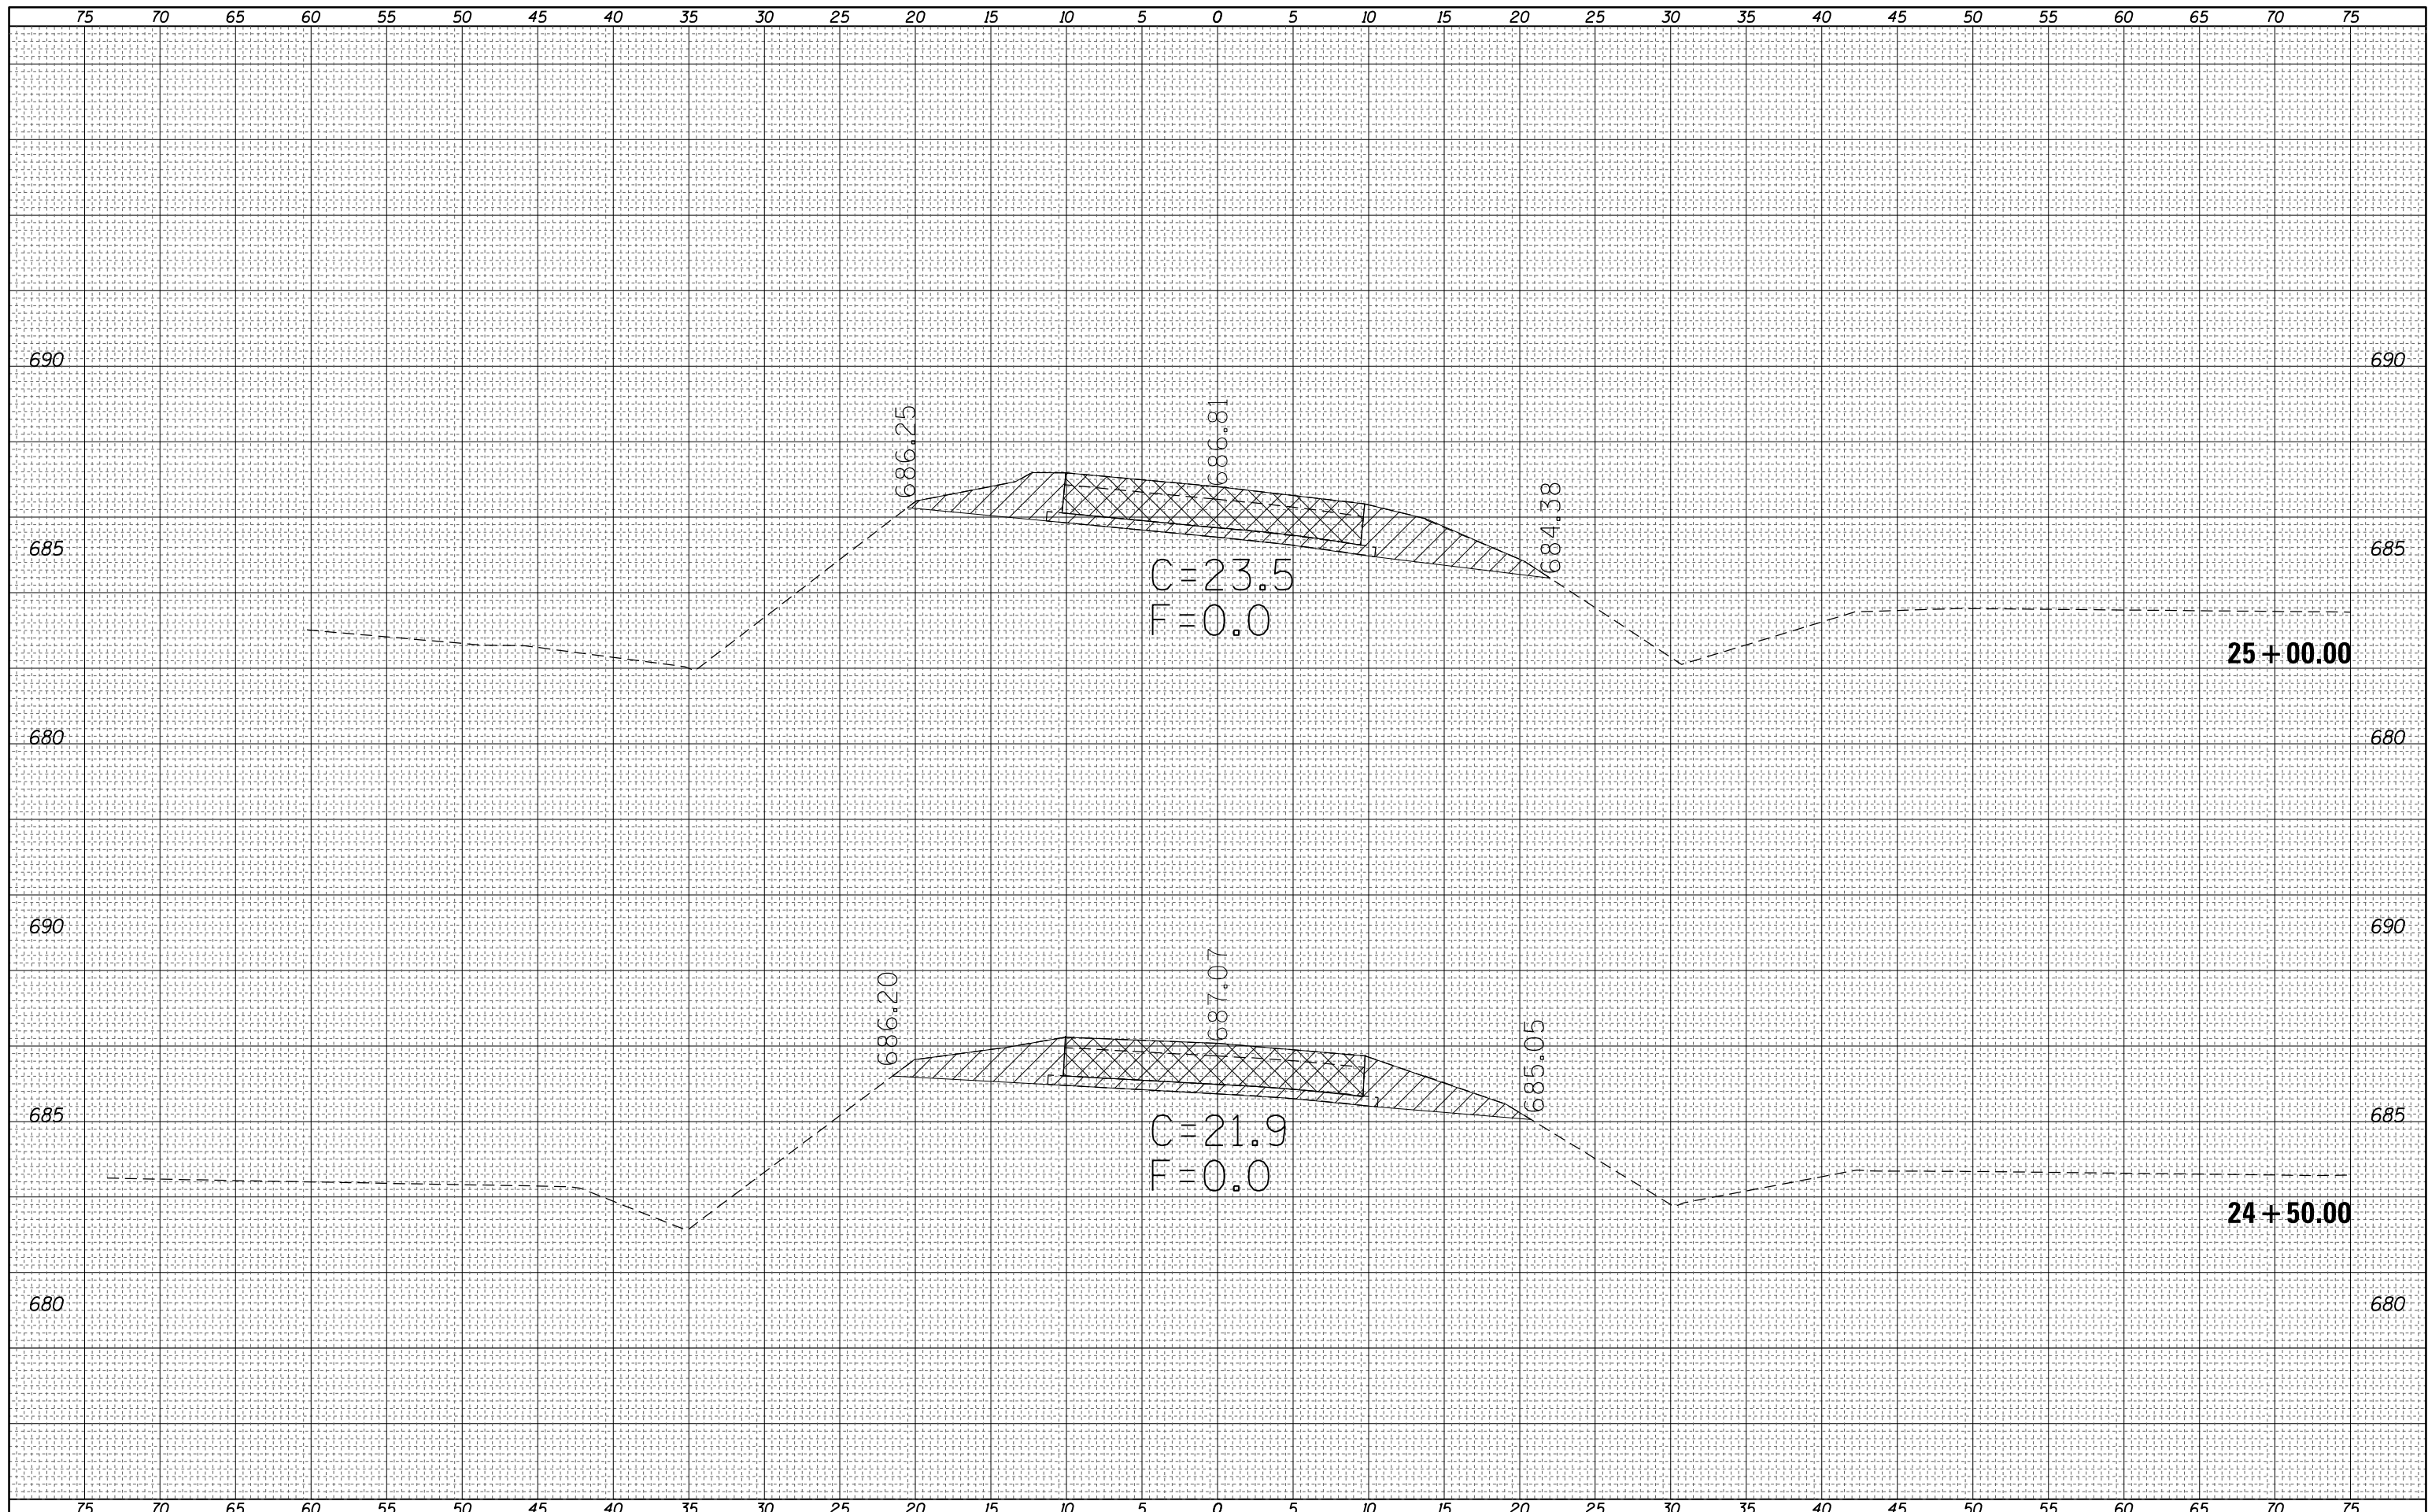

FILE NAME =  
 c:\pw\work\p\dot\steffenmk\d0158776\0774423-xsc-shit-ExHarrison.dgn  
 PLOT SCALE = 10.0000' / in.  
 Default  
 PLOT DATE = 5/7/2014

USER NAME = steffenmk  
 DESIGNED -  
 DRAWN -  
 CHECKED -  
 DATE -

REVISED -  
 REVISED -  
 REVISED -  
 REVISED -

**STATE OF ILLINOIS  
 DEPARTMENT OF TRANSPORTATION**

**CROSS SECTIONS  
 EX. E. HARRISON**

SCALE: 5 SHEET 16 OF 26 SHEETS STA. TO STA.

F.A.P. RTE.	SECTION	COUNTY	TOTAL SHEETS	SHEET NO.
91	5N	Coles	271	229

CONTRACT NO. 74423  
 ILLINOIS FED. AID PROJECT