


BY	DATE
FINAL SURVEY	SURVEYED
NOTE BOOK NO.	PLOTTED
	TEMPLATE
	AREAS CHECKED

BY	DATE
ORIGINAL SURVEY	SURVEYED
NOTE BOOK NO.	PLOTTED
	TEMPLATE
	AREAS CHECKED

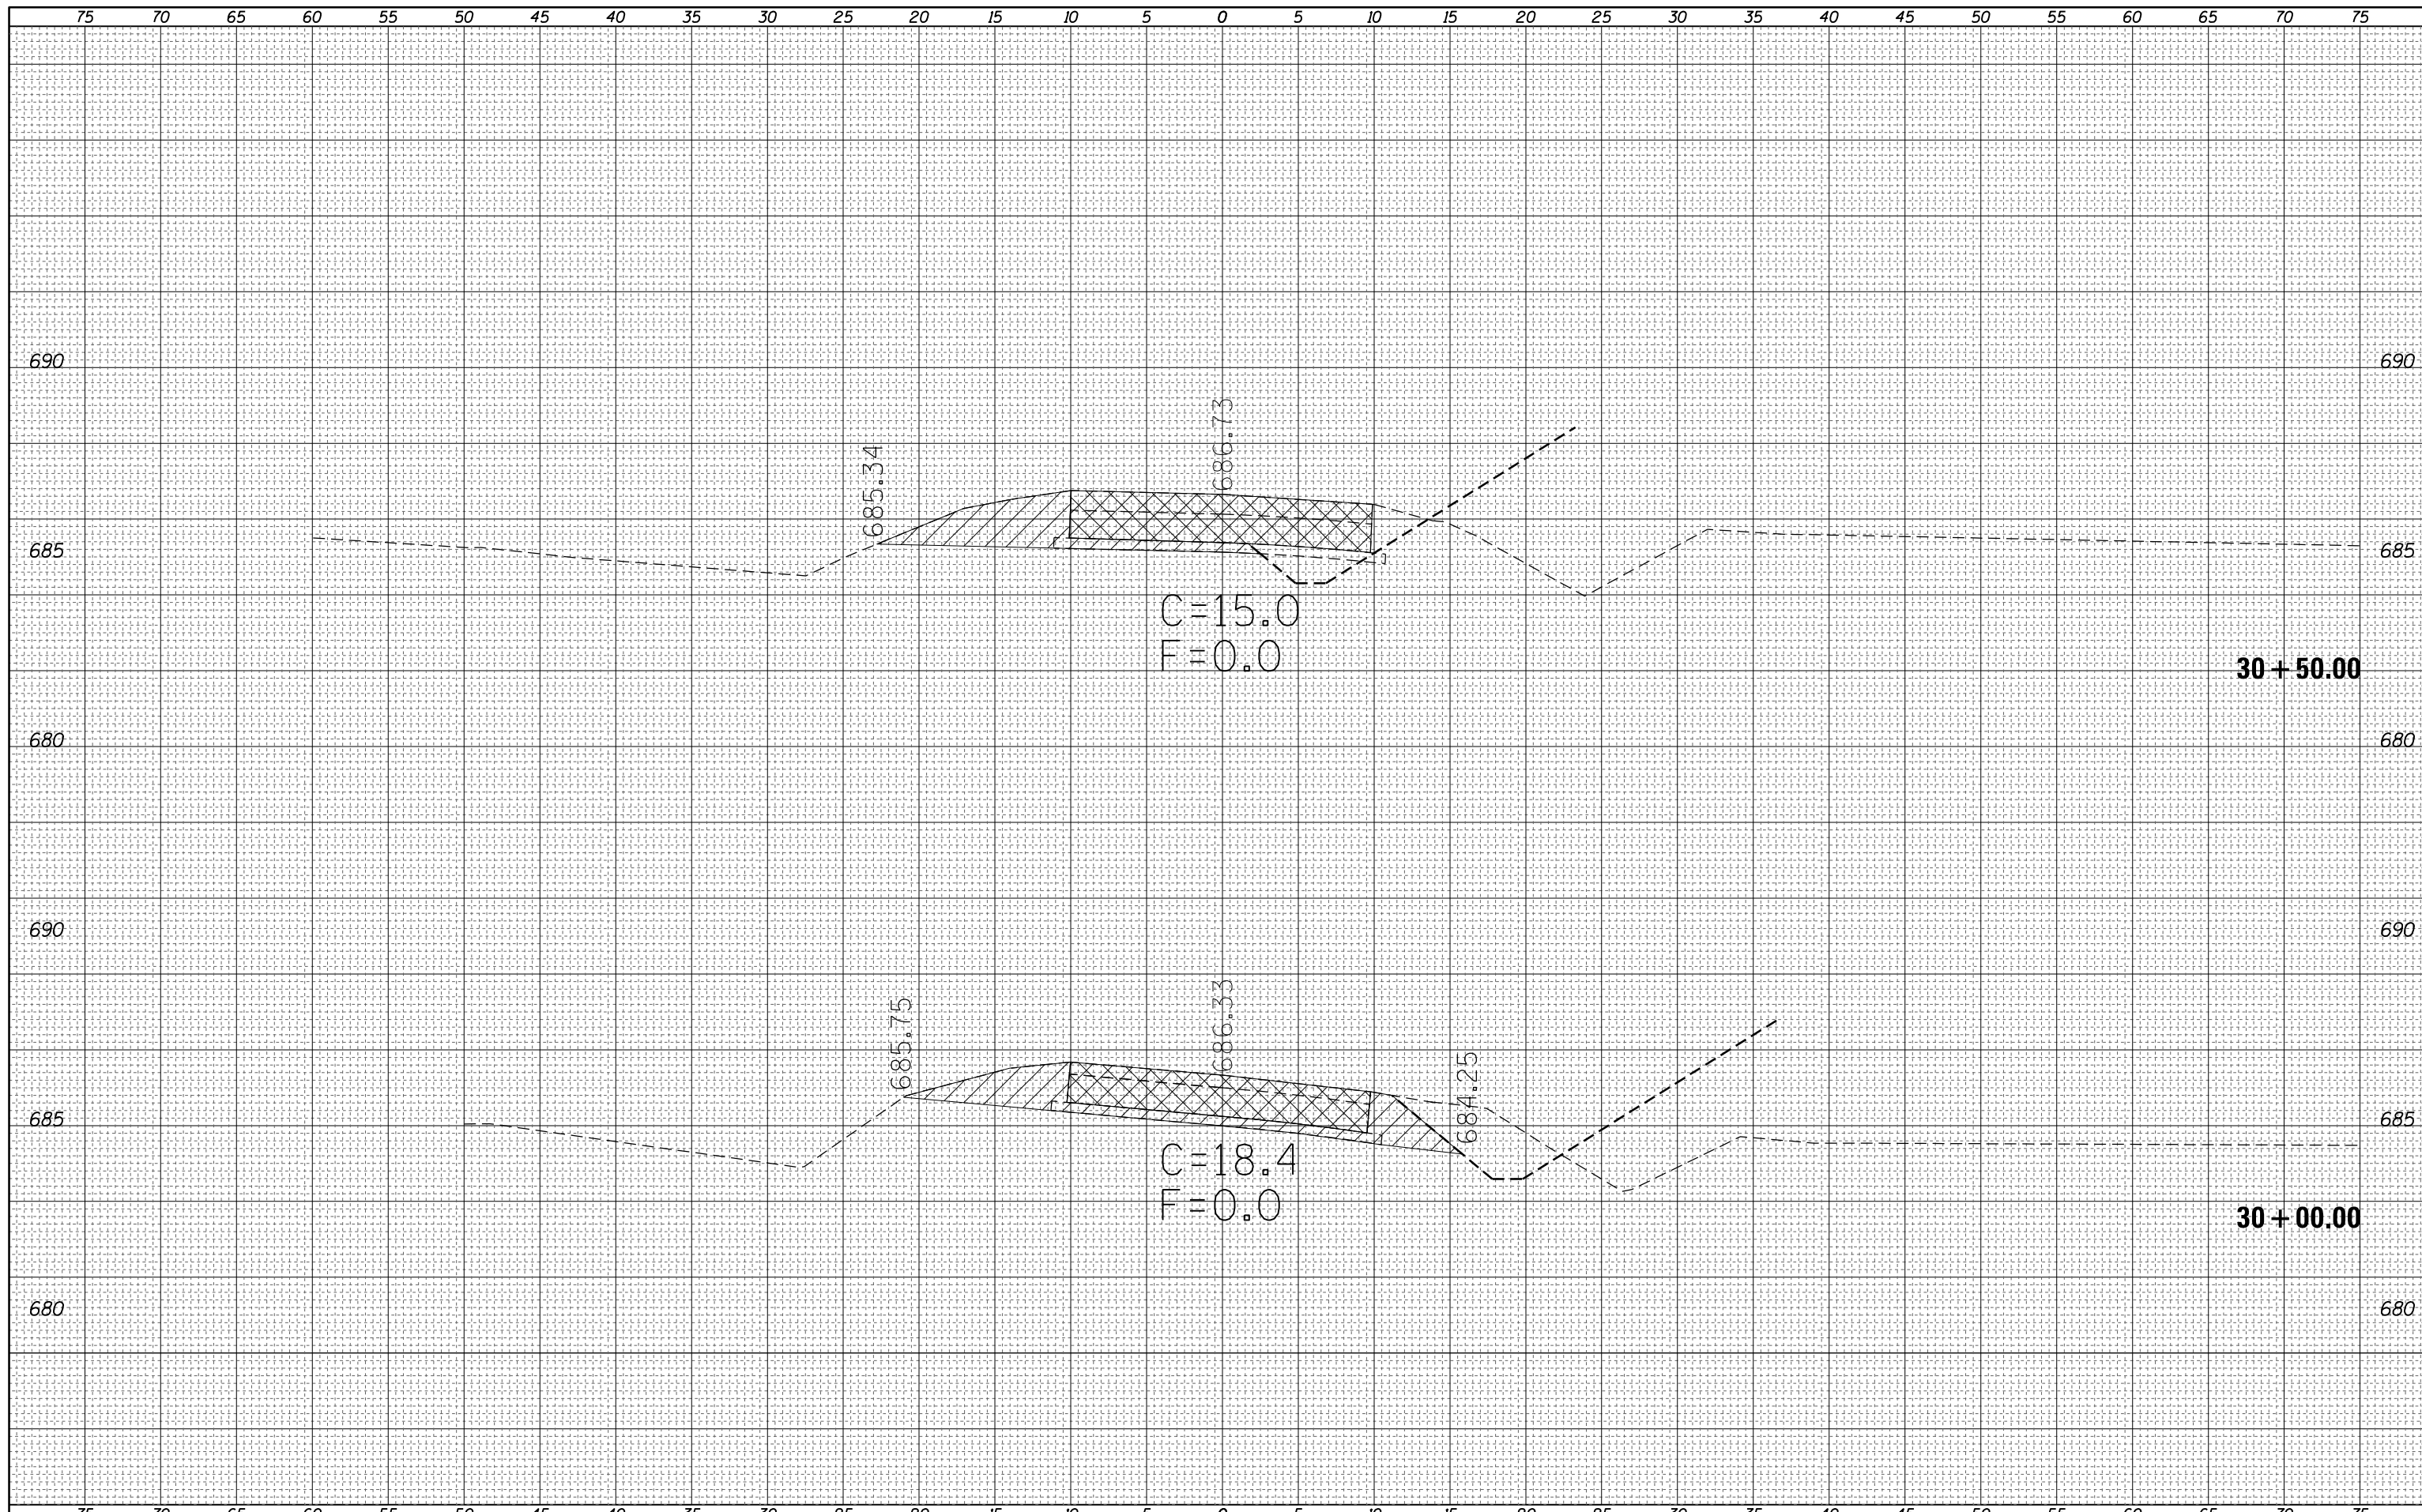

FILE NAME =	USER NAME = steffenk	DESIGNED -	REVISED -
c:\pw\work\pwordot\steffenk\d0158776\0774423-xe-shit-ExHarrison.dgn		DRAWN -	REVISED -
PLOT SCALE = 10.0000' / in.		CHECKED -	REVISED -
PLOT DATE = 5/7/2014		DATE -	REVISED -

**STATE OF ILLINOIS
DEPARTMENT OF TRANSPORTATION**

CROSS SECTIONS EX. E. HARRISON		F.A.P. RTE.	SECTION	COUNTY	TOTAL SHEETS	SHEET NO.
		91	5N	Coles	271	234
		CONTRACT NO. 74423				
SCALE: 5	SHEET 21	OF 26	SHEETS	STA.	TO STA.	ILLINOIS FED. AID PROJECT