


DATE	
BY	
FINAL SURVEY NO.	
SURVEYED	
PLOTTED	
TEMPLATE	
AREAS	
CHECKED	

DATE	
BY	
ORIGINAL SURVEY NO.	
SURVEYED	
PLOTTED	
TEMPLATE	
AREAS	
CHECKED	

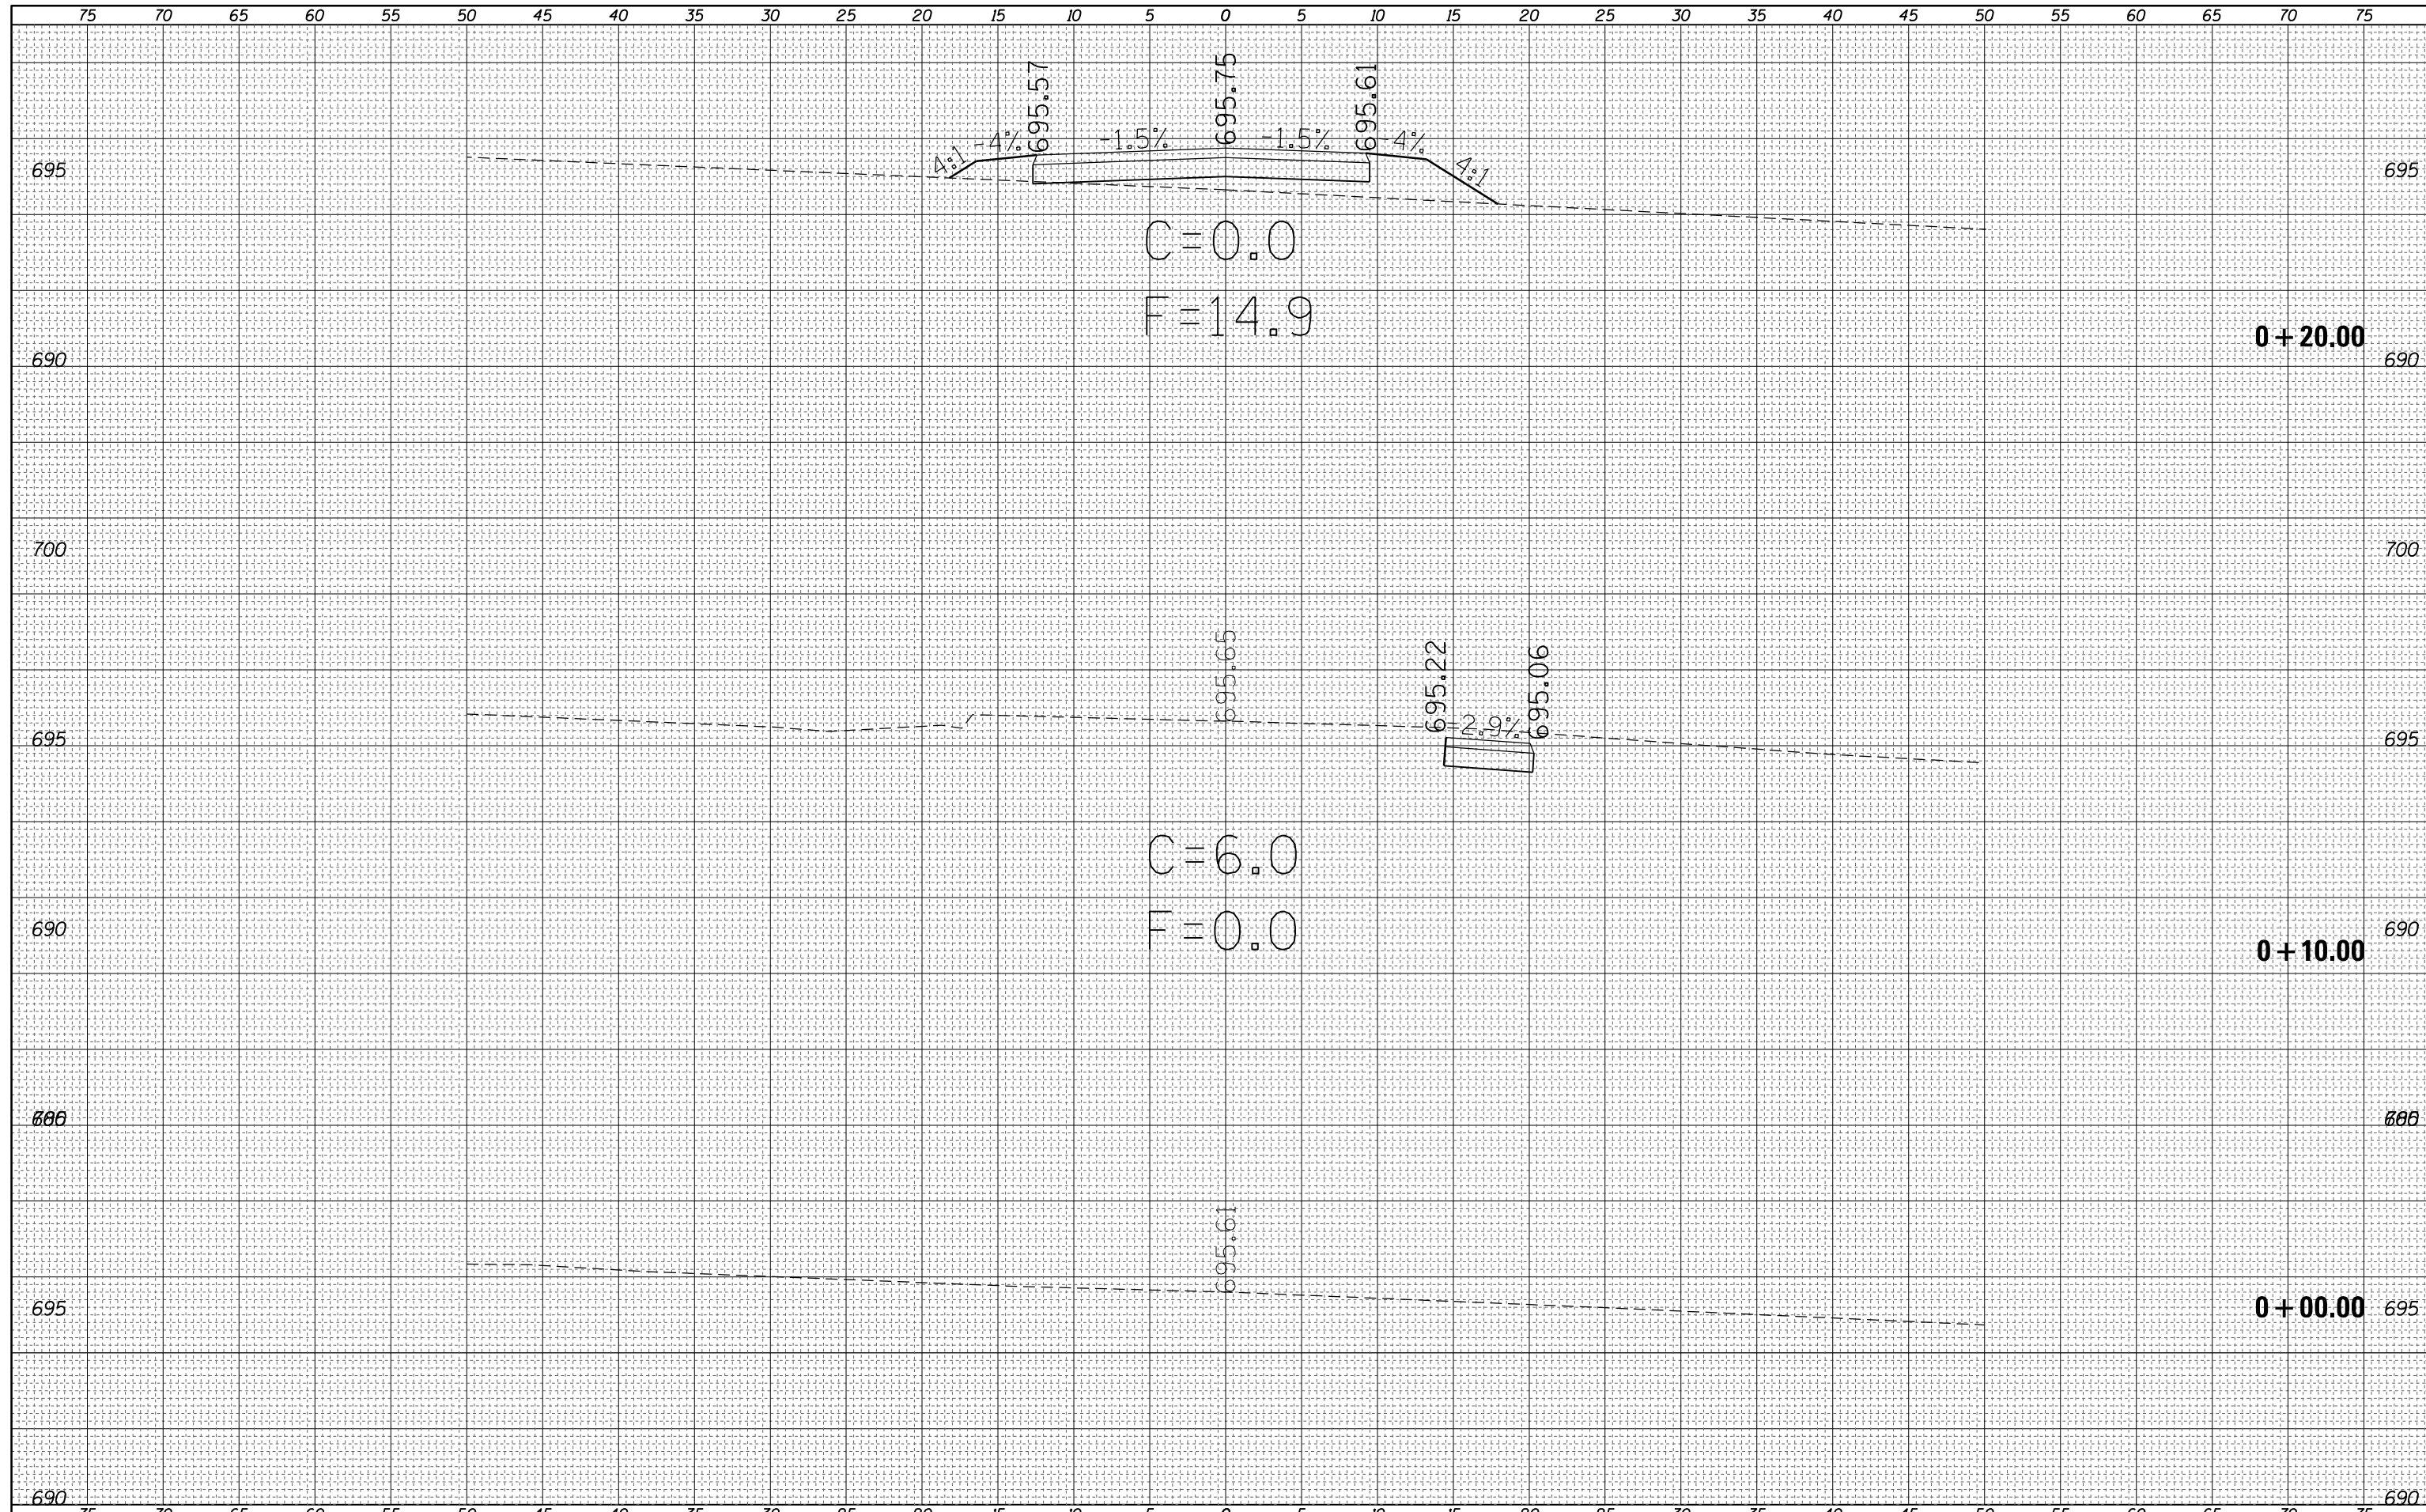

FILE NAME =	USER NAME = steffenmk	DESIGNED -	REVISIED -	<b>STATE OF ILLINOIS</b> <b>DEPARTMENT OF TRANSPORTATION</b>	<b>CROSS SECTIONS</b> <b>P.E. #2</b>	F.A.P. RTE.	SECTION	COUNTY	TOTAL SHEETS	SHEET NO.
c:\pw_work\pwidot\stefhenmk\d0158776\0774423-ssc-shit-PE2.dgn		DRAWN -	REVISIED -			91	5N	Coles	271	252
PLOT SCALE = 10.0000' / in.		CHECKED -	REVISIED -			CONTRACT NO. 74423				
PLOT DATE = 5/7/2014		DATE -	REVISIED -			SCALE: 5	SHEET 1	OF 3	SHEETS	STA. 0+00.00