


DATE	
BY	
FINAL SURVEY	SURVEYED
NOTE BOOK	PLOTTED
NO.	TEMPLATE
	AREAS CHECKED

DATE	
BY	
ORIGINAL SURVEY	SURVEYED
NOTE BOOK	PLOTTED
NO.	TEMPLATE
	AREAS CHECKED

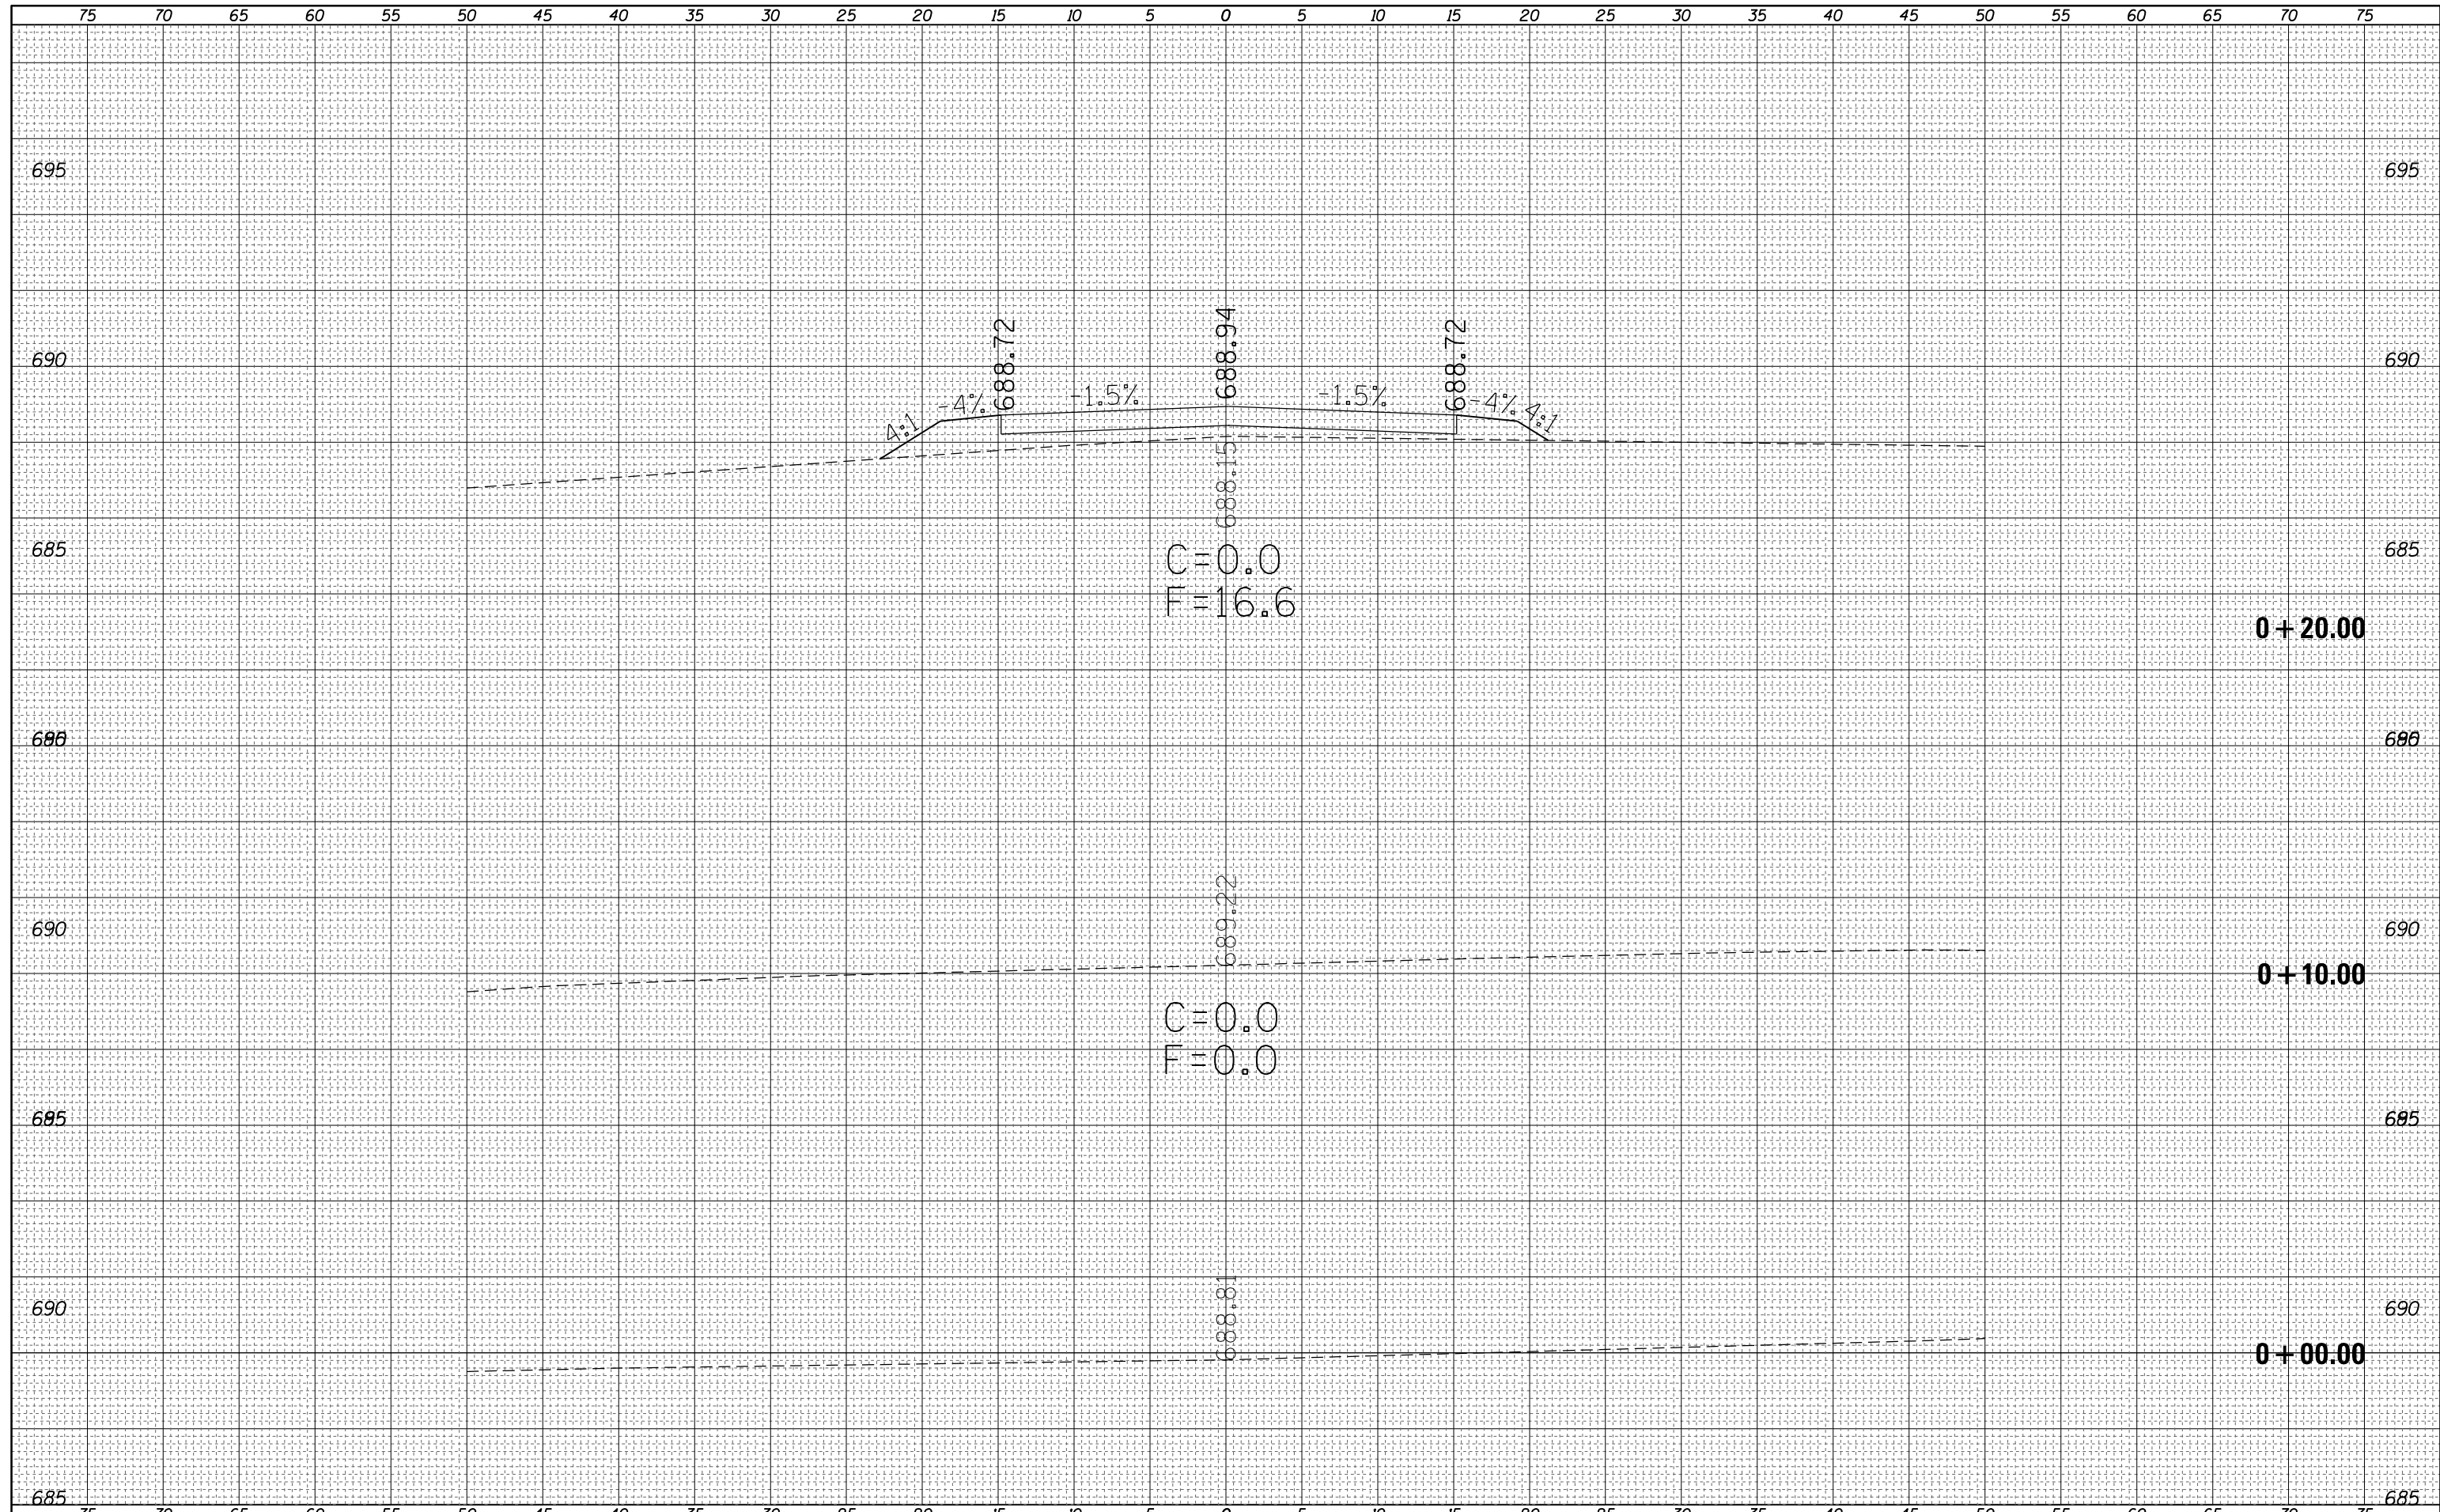

FILE NAME =	USER NAME = steffenmk	DESIGNED -	REVISIED -	STATE OF ILLINOIS DEPARTMENT OF TRANSPORTATION	CROSS SECTIONS F.E. #2		F.A.P. RTE.	SECTION	COUNTY	TOTAL SHEETS	SHEET NO.	
es:\pw_work\p\dot\steffenmk\d0158776\0774423-ssc-shit-FE2.dgn	DRAWN -	REVISIED -	91				5N	Coles	271	255		
Default	PLOT SCALE = 10.0000' / in.	CHECKED -	REVISIED -		SCALE: 5		SHEET 1	OF 3 SHEETS	STA. 0+00.00	TO STA. 0+20.00	CONTRACT NO. 74423	
	PLOT DATE = 5/7/2014	DATE -	REVISIED -		ILLINOIS FED. AID PROJECT							