


DATE	
BY	
FINAL SURVEY	SURVEYED
NOTE BOOK	PLOTTED
NO.	TEMPLATE
	AREAS
	CHECKED

DATE	
BY	
ORIGINAL SURVEY	SURVEYED
NOTE BOOK	PLOTTED
NO.	TEMPLATE
	AREAS
	CHECKED

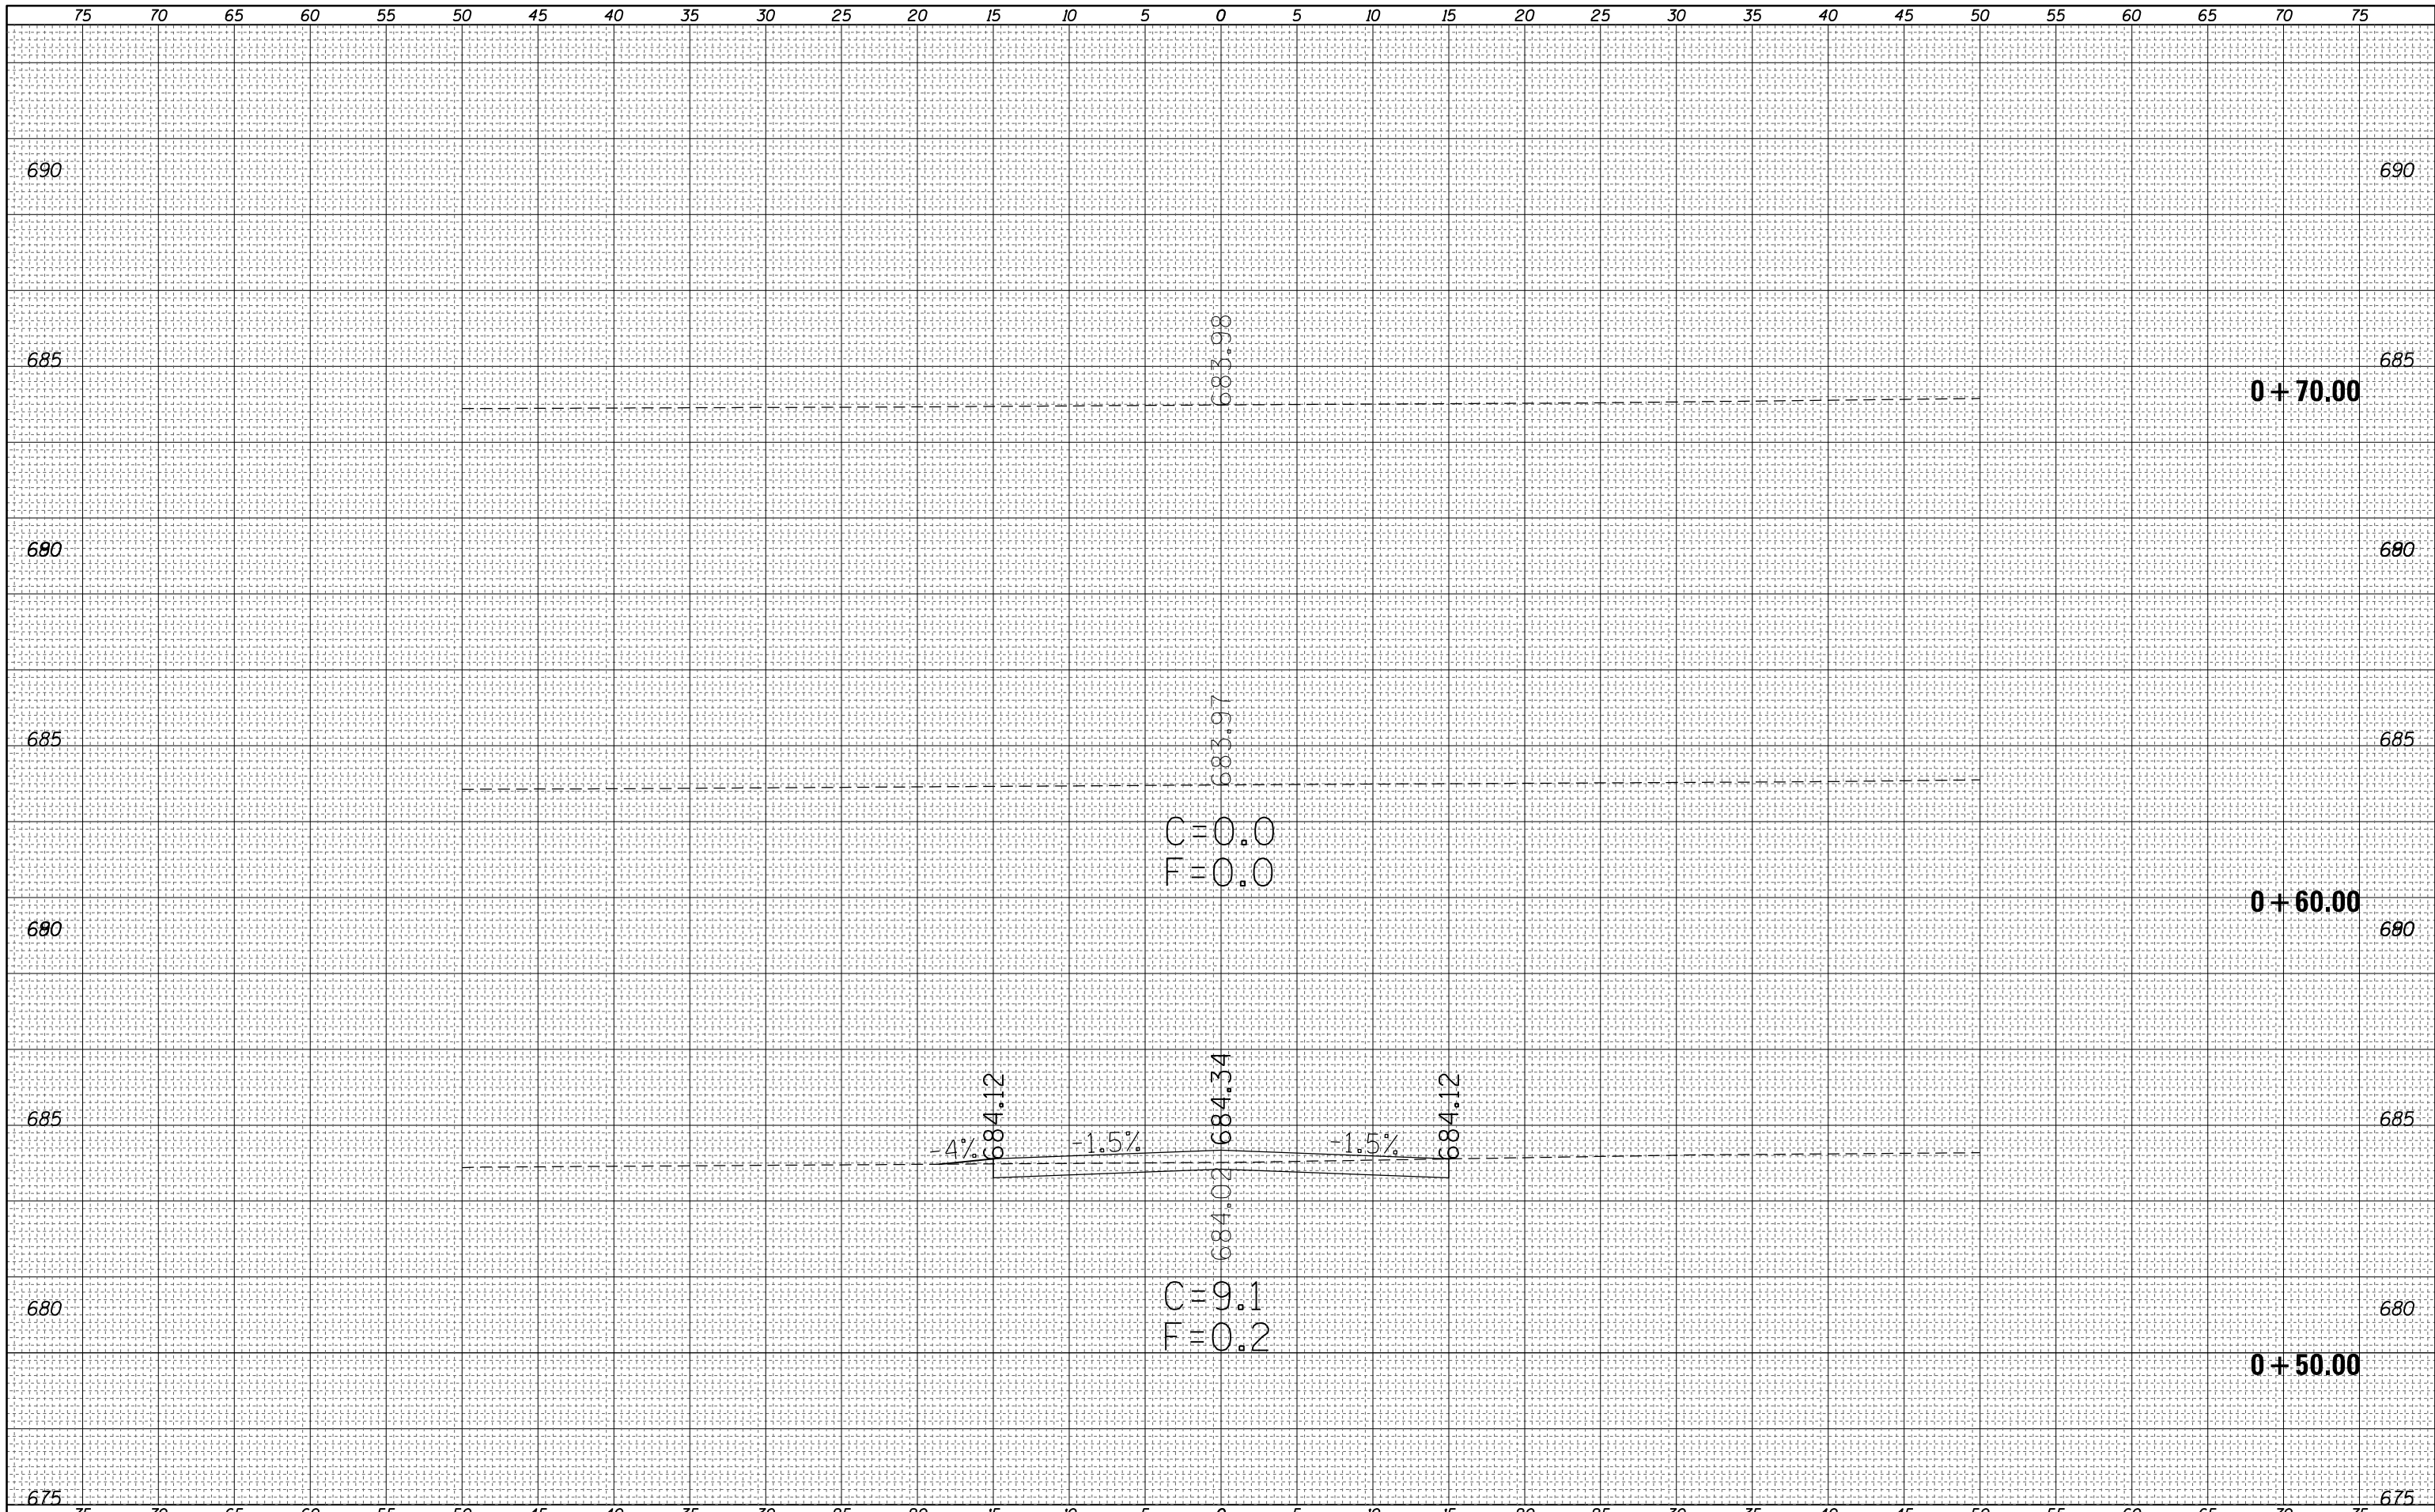

FILE NAME =	USER NAME = steffenmk	DESIGNED -	REVISED -	STATE OF ILLINOIS DEPARTMENT OF TRANSPORTATION	CROSS SECTIONS F.E. #3	SCALE: 5	SHEET 3	OF 3	SHEETS	STA. 0+50.00	TO STA. 0+70.00		
es:\pw_work\pwidot\stefhenmk\d0158776\0774423-ssc-shit-FE3.dgn		DRAWN -	REVISED -			F.A.P. RTE. 91	SECTION 5N	COUNTY Coles	TOTAL SHEETS 271	SHEET NO. 260	CONTRACT NO. 74423		
PLOT SCALE = 10.0000' / in.		CHECKED -	REVISED -			ILLINOIS FED. AID PROJECT							
Default		DATE - 5/7/2014	REVISED -										