


DATE	
BY	
FINAL SURVEY	SURVEYED
NOTE BOOK	PLOTTED
NO.	TEMPLATE
	AREAS
	CHECKED

DATE	
BY	
ORIGINAL SURVEY	SURVEYED
NOTE BOOK	PLOTTED
NO.	TEMPLATE
	AREAS
	CHECKED

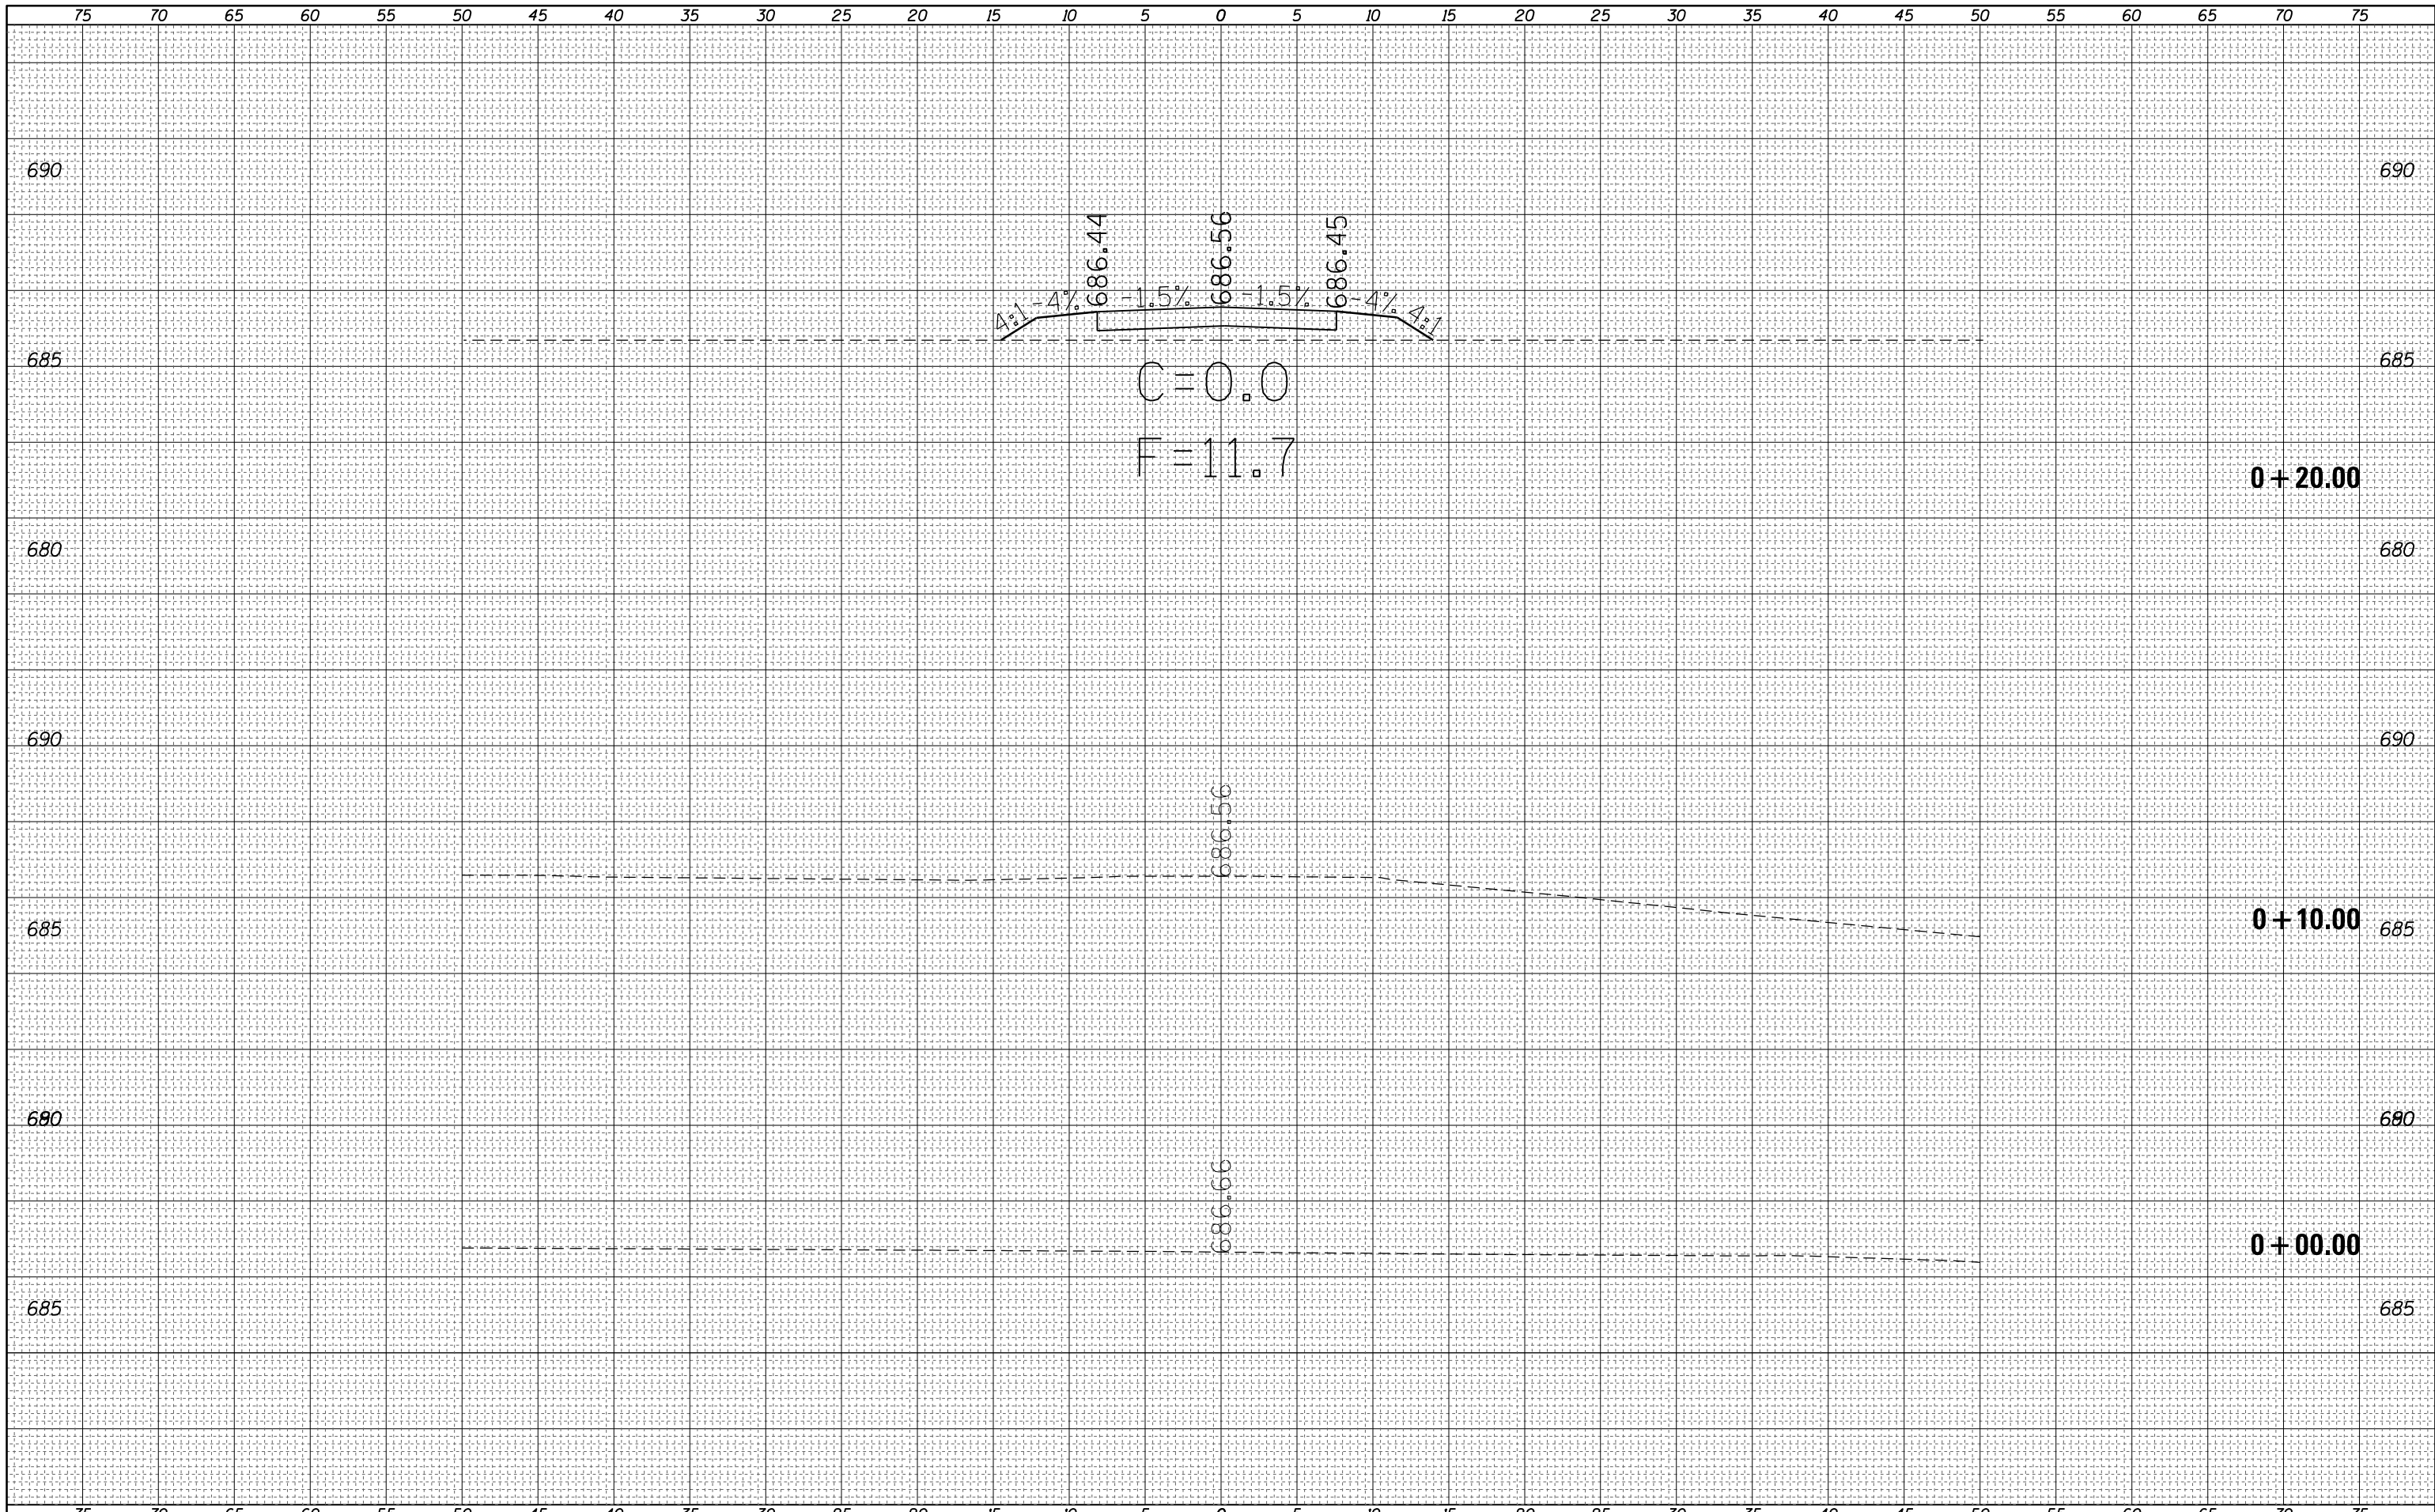

FILE NAME = c:\pw_work\pwidot\steffenmk\d0158776\0774423-ssc-sh1-PE4.dgn
 USER NAME = steffenmk
 PLOT SCALE = 10.0000 ' / in.
 PLOT DATE = 5/7/2014

DESIGNED -
 DRAWN -
 CHECKED -
 DATE -

REVISED -
 REVISED -
 REVISED -
 REVISED -

**STATE OF ILLINOIS
 DEPARTMENT OF TRANSPORTATION**

**CROSS SECTIONS
 P.E. #4**
 SCALE: 5 SHEET 1 OF 3 SHEETS STA. 0+00.00 TO STA. 0+20.00

F.A.P. RTE.	SECTION	COUNTY	TOTAL SHEETS	SHEET NO.
91	5N	Coles	271	266
CONTRACT NO. 74423			ILLINOIS FED. AID PROJECT	