


PLAN	SURVEYED	DATE
	PLOTTED	
	ALIGNED	
	CHECKED	
	NO. _____	
	FILE NAME	

PROFILE	SURVEYED	DATE
	PLOTTED	
	GRADES	
	CHECKED	
	STRUCTURE	
	NOT AT THIS OFFICE	
	NO. _____	
	FILE NAME	

FILE NAME = G:\117\1170023\Work Order 3 MO Ave Ph2\CADD Sheets\0876099-ant-pro-11e.dgn

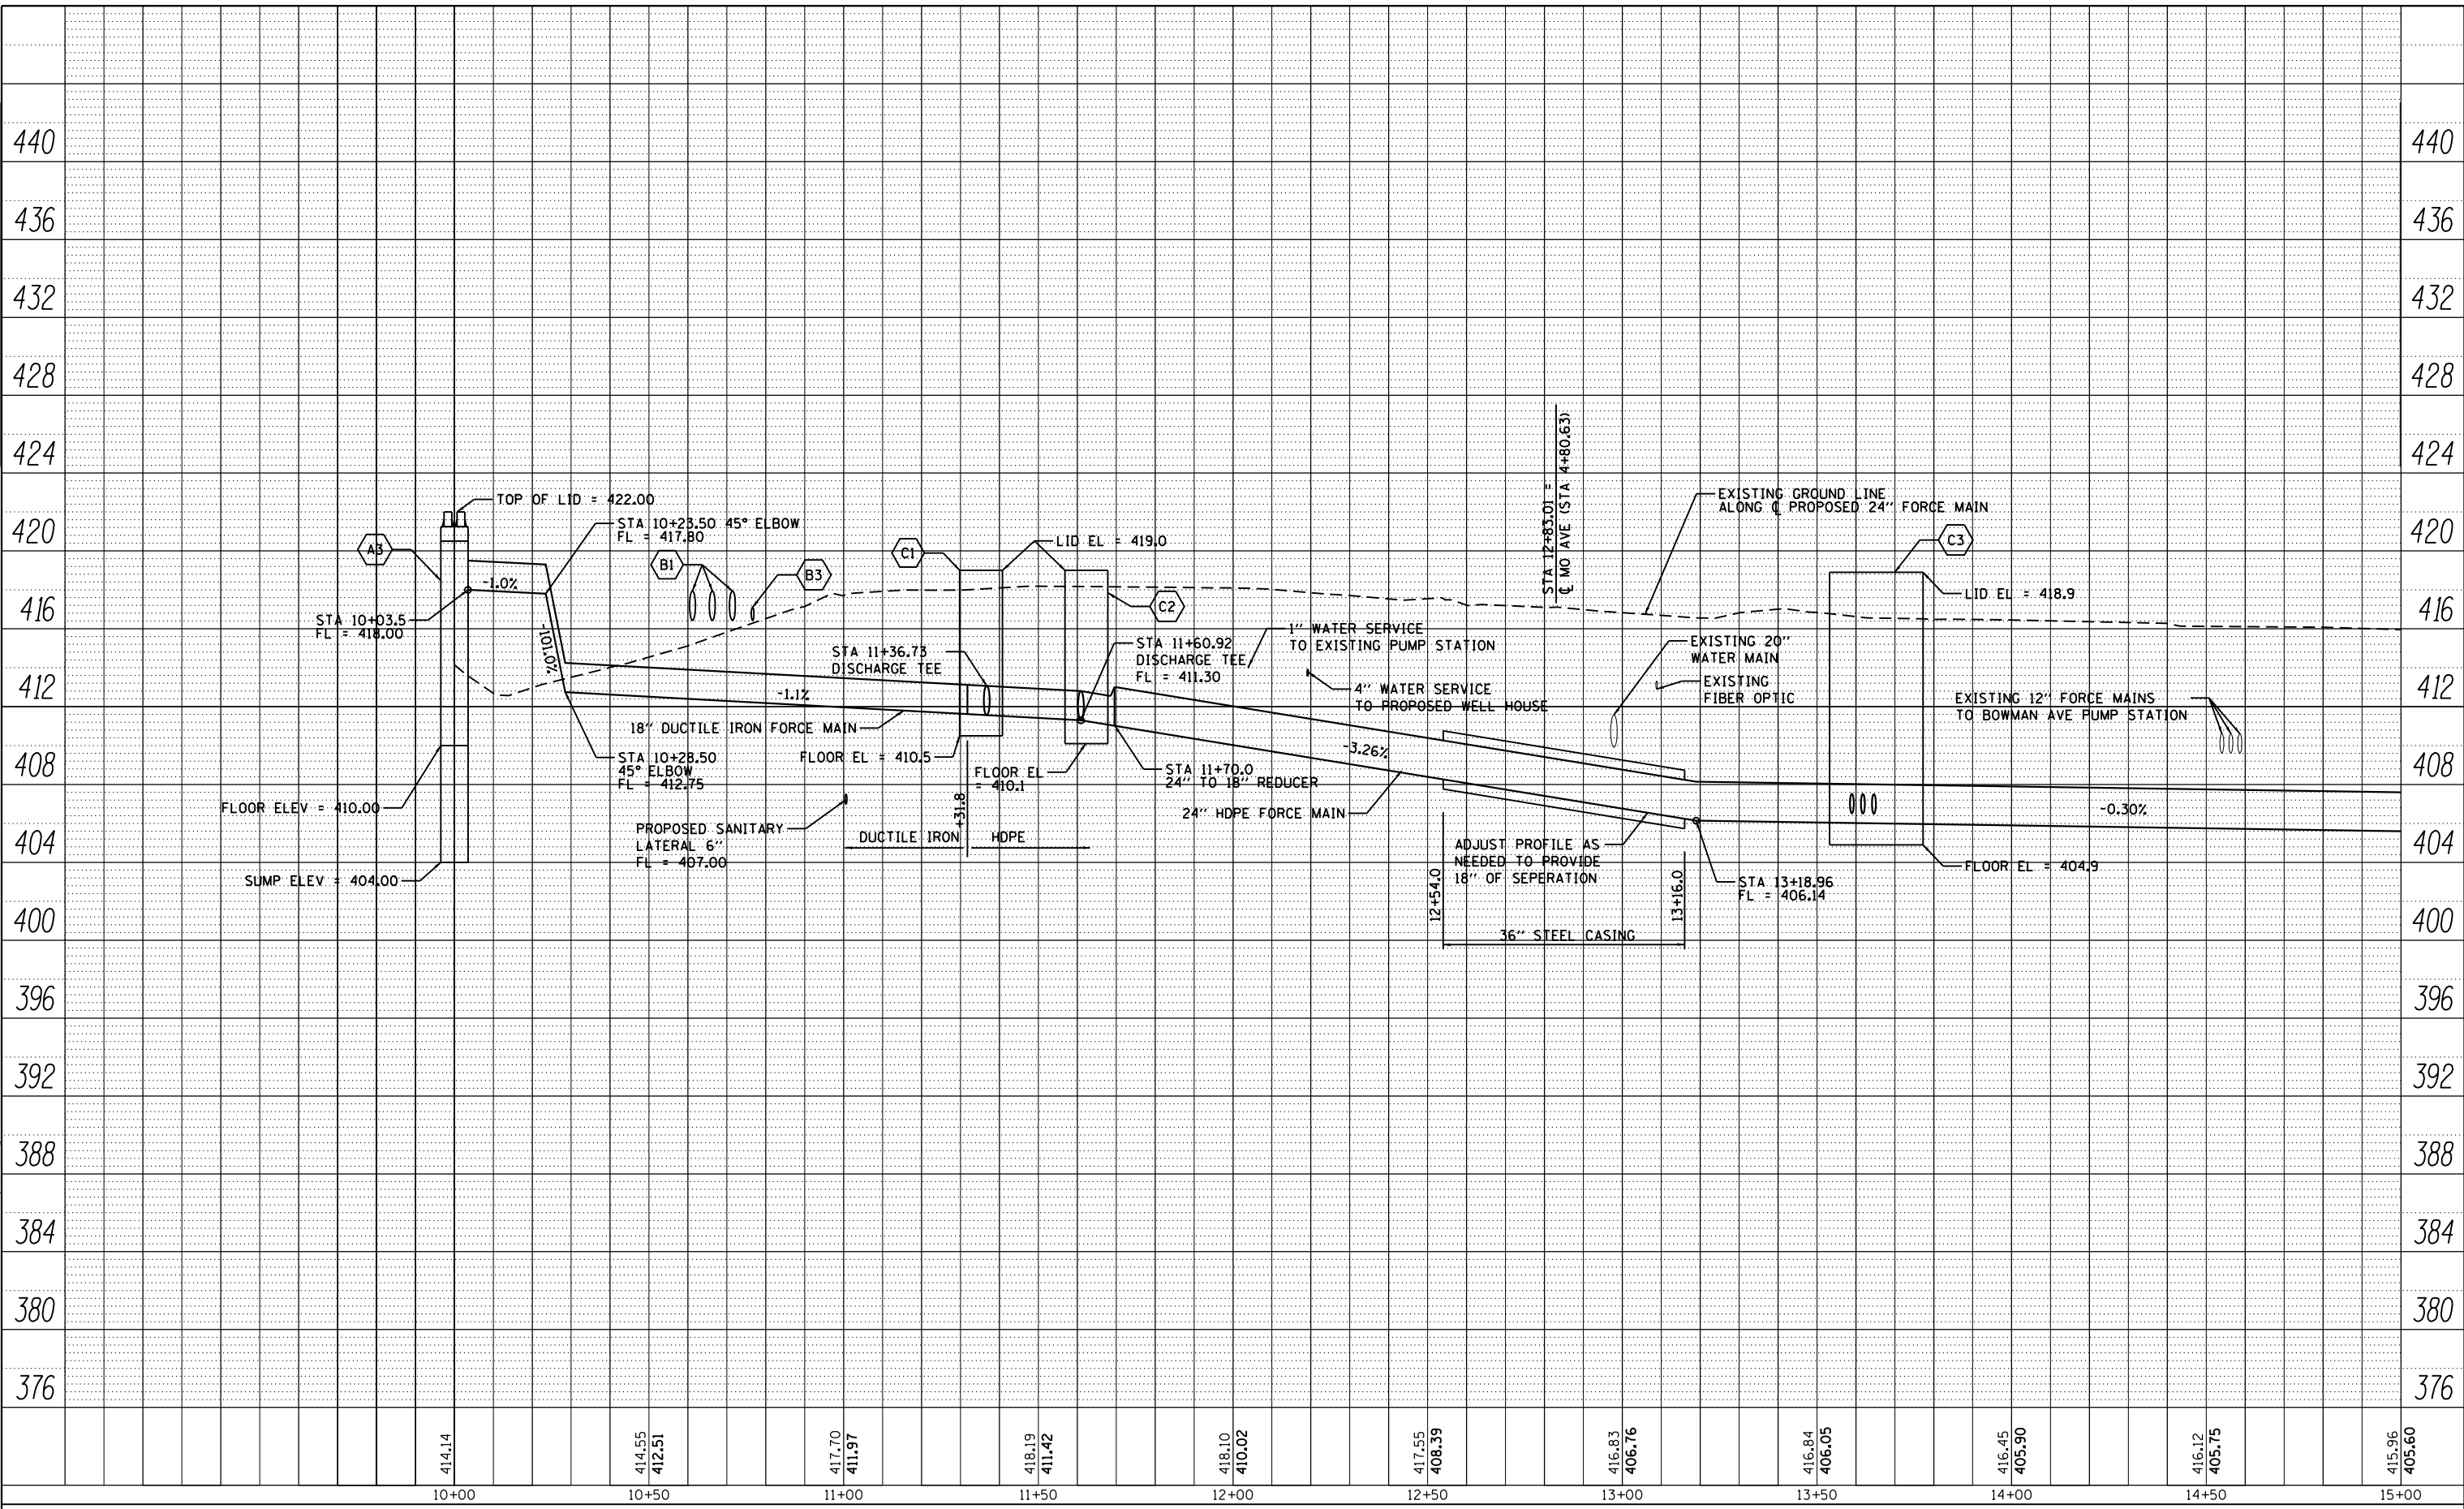

KLINGNER & ASSOCIATES, P.C.
 Engineers • Architects • Surveyors

USER NAME = seb	DESIGNED - SEB	REVISED -
PLOT SCALE = 40.0000' / in.	DRAWN - SEB	REVISED -
PLOT DATE = 8/23/2014	CHECKED -	REVISED -
	DATE -	REVISED -

**STATE OF ILLINOIS
 DEPARTMENT OF TRANSPORTATION**

FORCE MAIN PROFILE	
MISSOURI AVENUE DEEP WELL FACILITY	
SCALE: 1"=20'	SHEET 3 OF 12 SHEETS STA. TO STA.

F.A.I. RTE. 64	SECTION 82-4T-1	COUNTY ST. CLAIR	TOTAL SHEETS 185	SHEET NO. 29
CONTRACT NO. 76C99				
ILLINOIS FED. AID PROJECT				