



TYPICAL WALL CONSTRUCTION -
8" CMU FULLY GROUTED WITH
HORIZONTAL AND VERTICAL REBAR,
2-1/2" CONTINUOUS RIGID
INSULATION (R-11.4 MIN)
AIRSPACE
4" FACE BRICK WITH ADJUSTABLE
SEISMIC VENEER ANCHORS WITH
CONTINUOUS WIRE, SEE SPECS

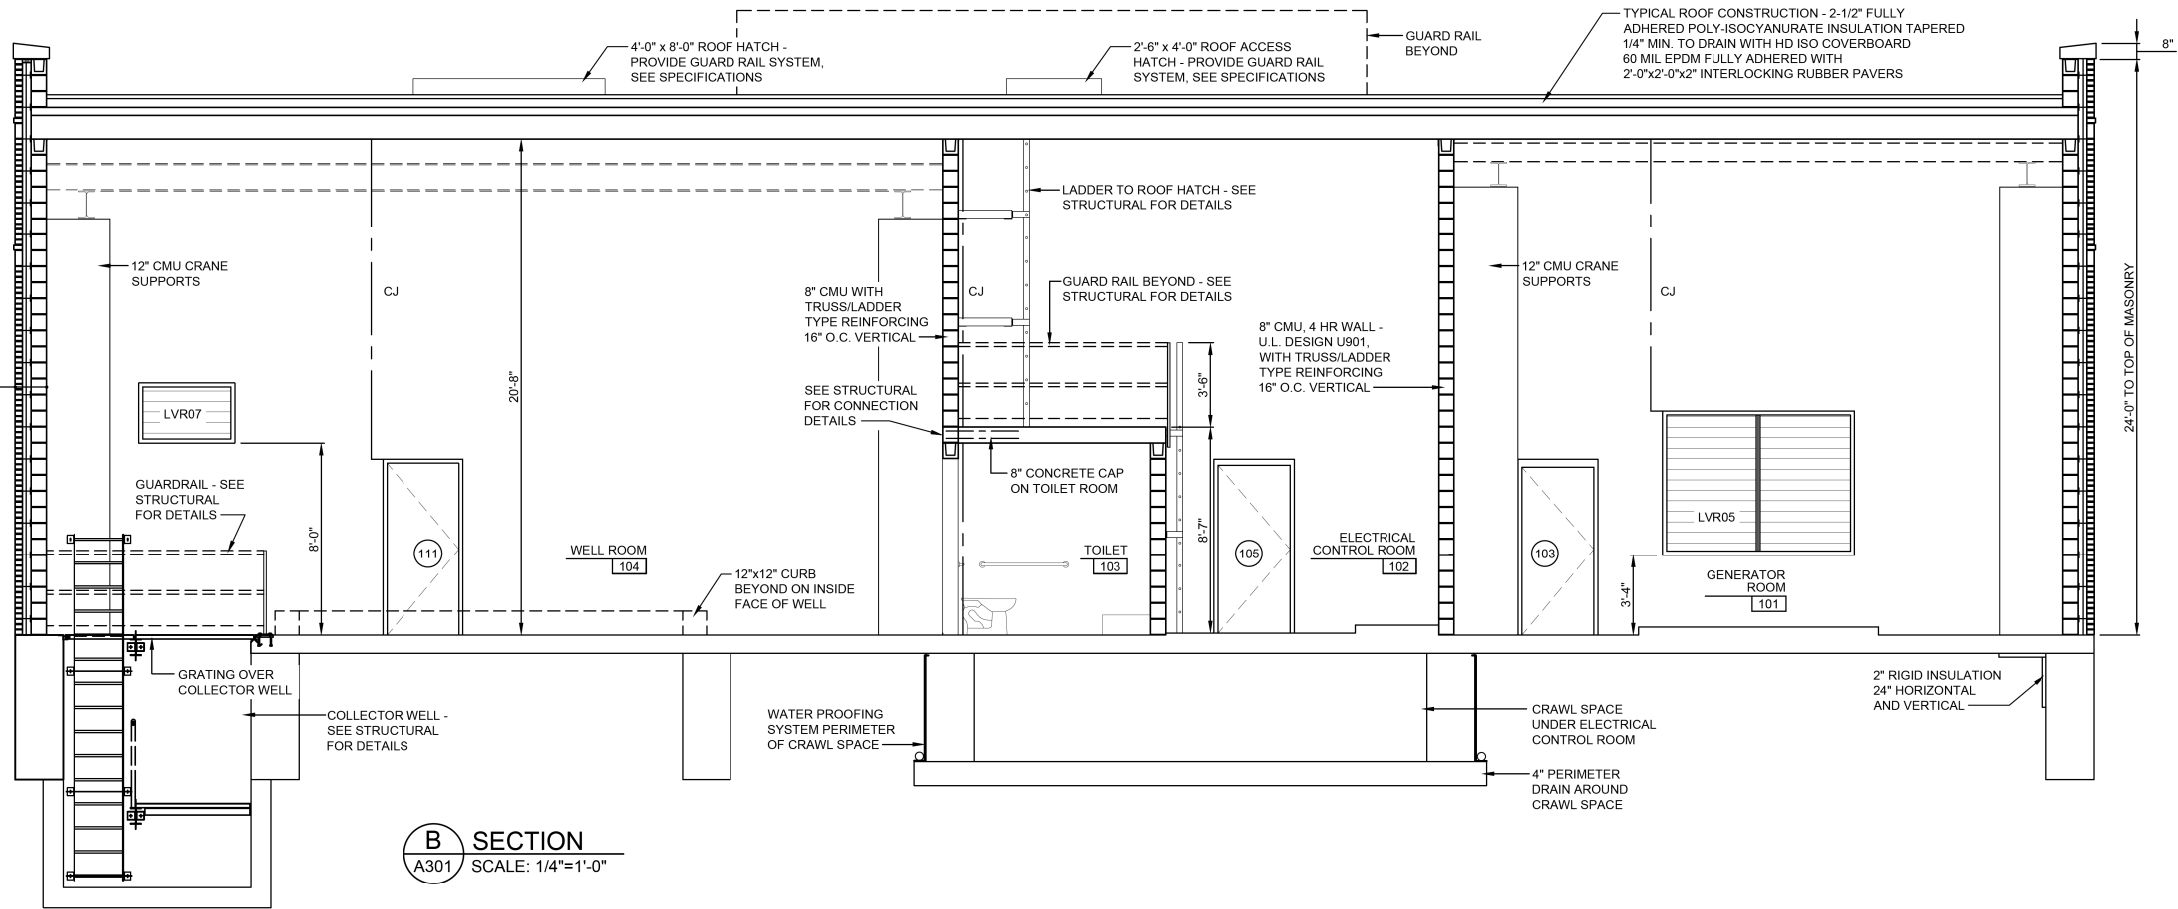


B SECTION
A301 SCALE: 1/4"=1'-0"

TYPICAL WALL CONSTRUCTION -
8" CMU FULLY GROUTED WITH
HORIZONTAL AND VERTICAL REBAR,
2-1/2" CONTINUOUS RIGID
INSULATION (R-11.4 MIN)
AIRSPACE
4" FACE BRICK WITH ADJUSTABLE
SEISMIC VENEER ANCHORS WITH
CONTINUOUS WIRE, SEE SPECS

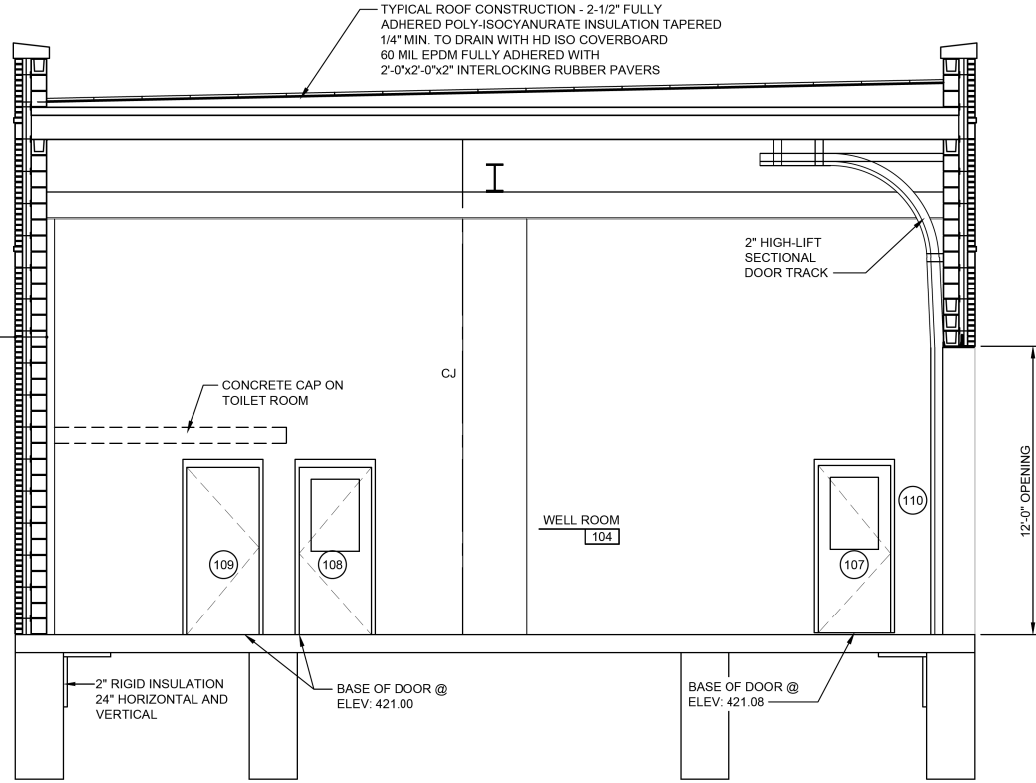


A SECTION
A301 SCALE: 1/4"=1'-0"

TYPICAL WALL CONSTRUCTION -
8" CMU FULLY GROUTED WITH
HORIZONTAL AND VERTICAL REBAR
REINFORCEMENT, SEE STRUCTURAL,
2-1/2" CONTINUOUS RIGID
INSULATION (R-11.4 MIN)
AIRSPACE
4" FACE BRICK WITH ADJUSTABLE
SEISMIC VENEER ANCHORS WITH
CONTINUOUS WIRE, SEE SPECS

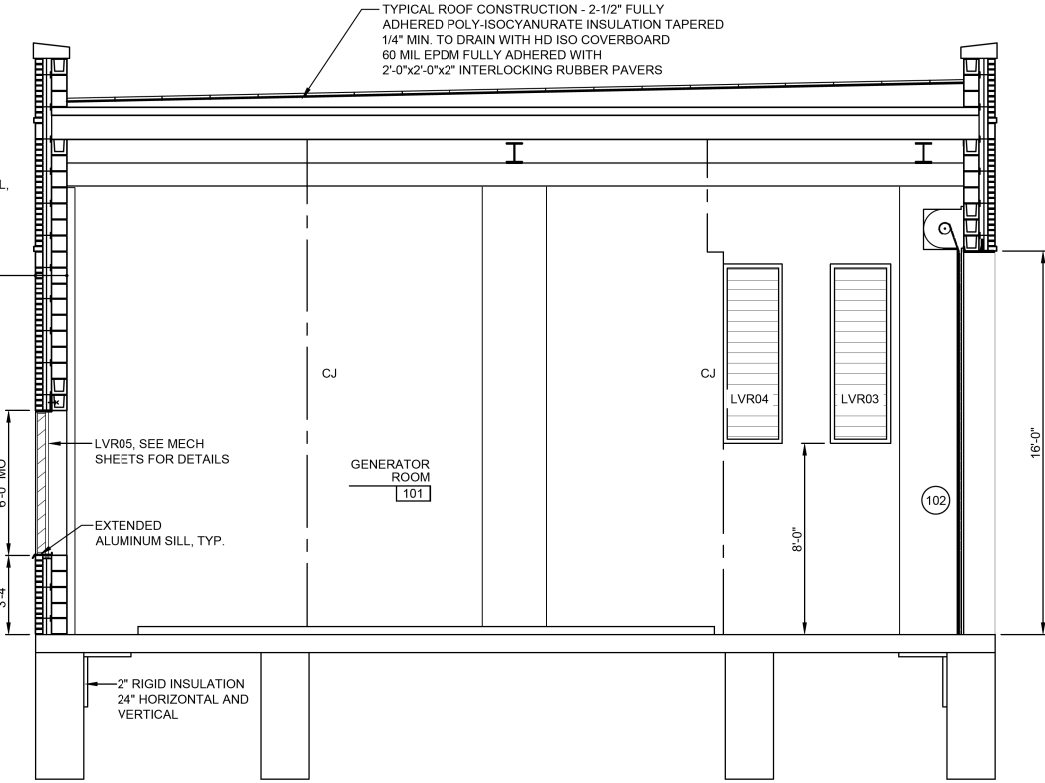

C SECTION
A301 SCALE: 1/4"=1'-0"

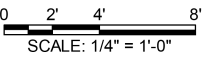

FILE NAME = G:\115\115023\Work_Drwnr_3_MO_Ave_Riz\ACADD_Sheets\0876599-arch\104_Arch.dgn

KLINGNER & ASSOCIATES, P.C.
Engineers • Architects • Surveyors

USER NAME = seb	DESIGNED - DEN	REVISED - CRC - 9/24/14
PLOT SCALE = 40.0000' / in.	DRAWN - CRC	REVISED -
PLOT DATE = 9/24/2014	CHECKED - DEN	REVISED -
	DATE - 8/22/2014	REVISED -

STATE OF ILLINOIS
DEPARTMENT OF TRANSPORTATION

WELL HOUSE BUILDING - BUILDING SECTIONS
MISSOURI AVENUE DEEP WELL FACILITY
SCALE: AS NOTED SHEET 4 OF 8 SHEETS STA. TO STA.

F.A.I. RTE. 64	SECTION 82-4T-1	COUNTY ST. CLAIR	TOTAL SHEETS 185	SHEET NO. 70
CONTRACT NO. 76C99				
ILLINOIS FED. AID PROJECT				

A301