



BEAM RB3
(LOOKING SOUTH)

SECTION 1
S114

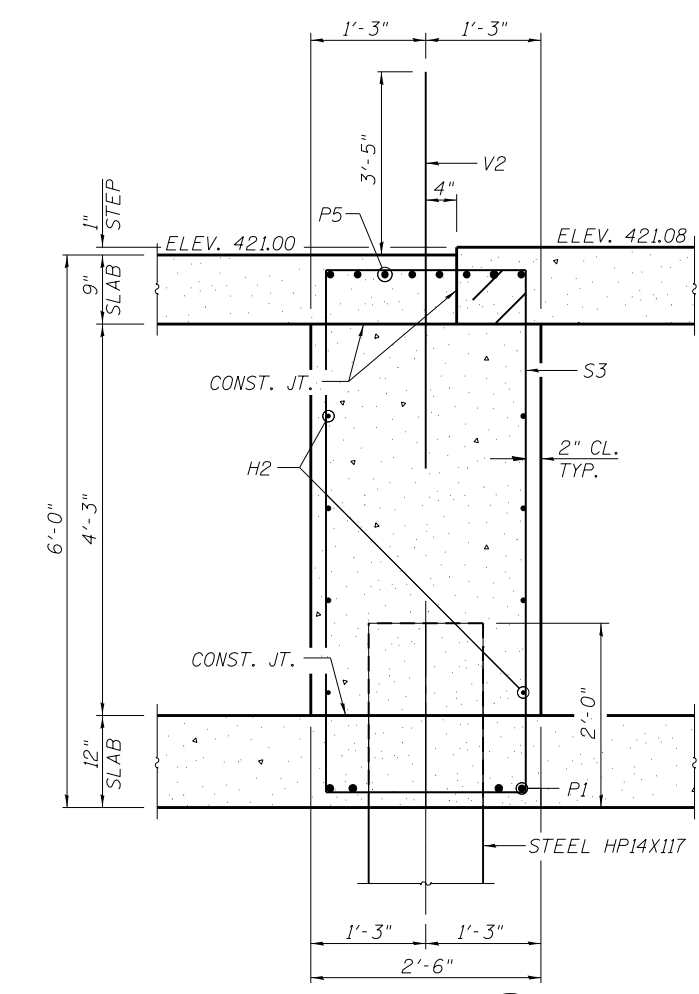

SECTION 2
S114

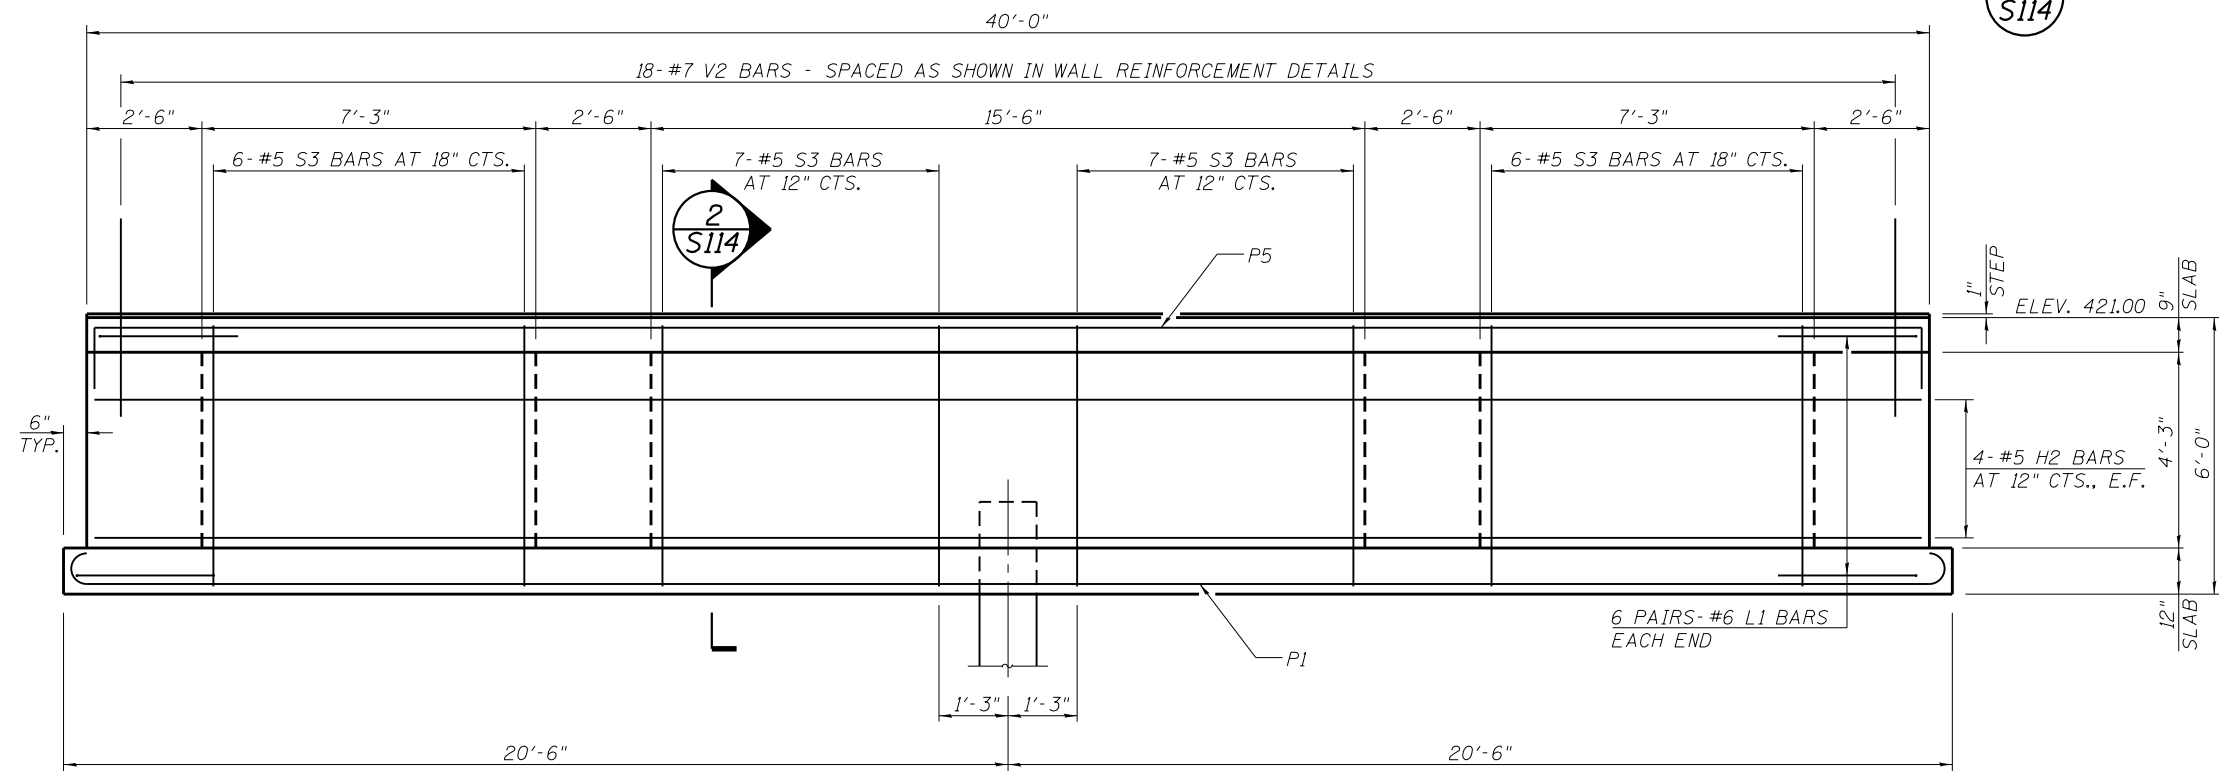

BEAM RB4
(LOOKING SOUTH)

FILE NAME = G:\115\115110223\Work_Drwnr_3_M0_Ave_Riz2AC00D_Sheets\Grade_Beam_Plan.dgn

KLINGNER & ASSOCIATES, P.C.
Engineers • Architects • Surveyors

USER NAME = seb
PLOT SCALE = 25.0007' / in.
PLOT DATE = 8/23/2014

DESIGNED - RJP
DRAWN - ADL
CHECKED - RJP
DATE - ADL

REVISED -
REVISED -
REVISED -
REVISED -

STATE OF ILLINOIS
DEPARTMENT OF TRANSPORTATION

WELL HOUSE BLDG - CONCRETE BEAM DETAILS
MISSOURI AVENUE DEEP WELL FACILITY

SCALE: SHEET OF SHEETS STA. TO STA.

F.A.I. RTE. 64	SECTION 82-4T-1	COUNTY ST. CLAIR	TOTAL SHEETS 185	SHEET NO. 92
CONTRACT NO. 76C99				
ILLINOIS FED. AID PROJECT				

S114