


SW-CP01

CONTROL DRAWING No. 3
SW-P04

CONTINUED ON SHEET E907

CONTINUED ON SHEET E907

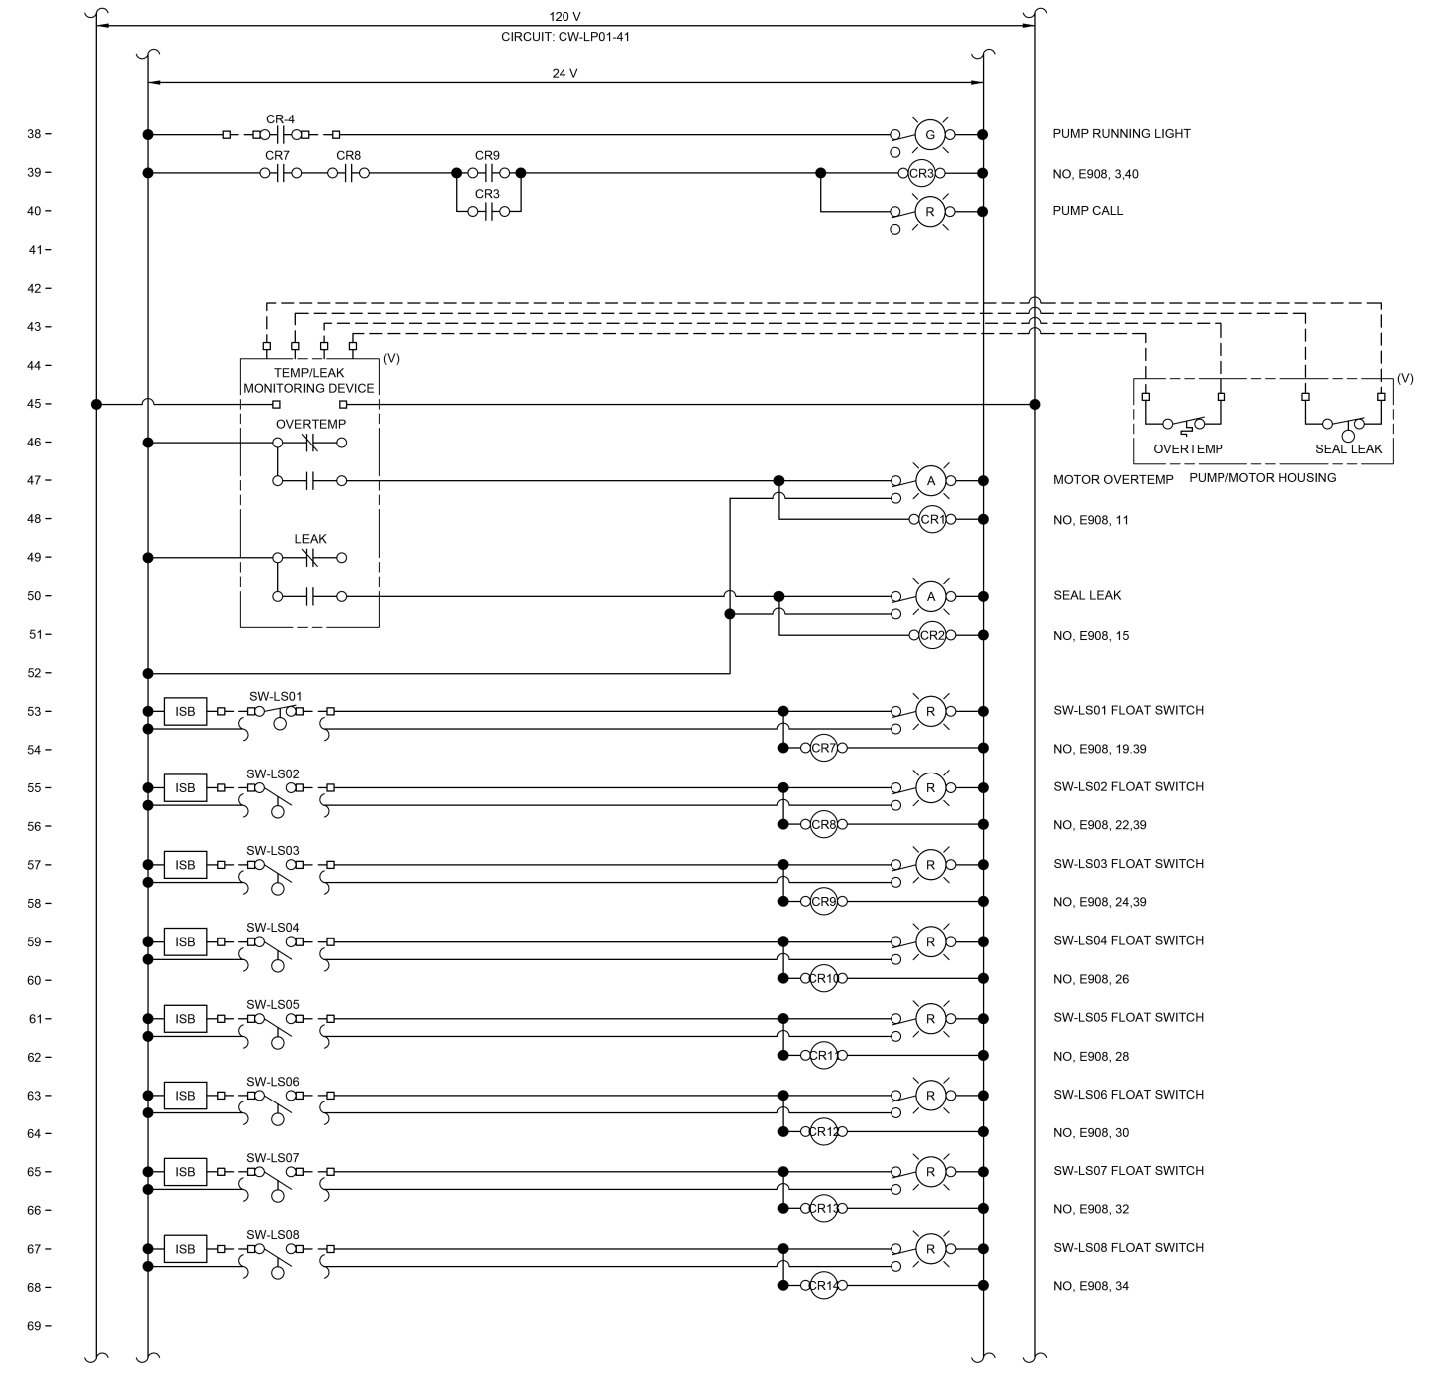

SW-CP02

FILE NAME = G:\115\110223\Work_Drwn_3_M0_Ave_P12\ACDD_Sheets\1076699-ht-11.0_Elec_S.dgn



USER NAME = seb	DESIGNED -	REVISED - JUN - 9/24/14
PLOT SCALE = 40.0000' / in.	DRAWN -	REVISED -
PLOT DATE = 9/25/2014	CHECKED -	REVISED -
	DATE -	REVISED -

STATE OF ILLINOIS
DEPARTMENT OF TRANSPORTATION

CONTROL DRAWINGS	
MISSOURI AVENUE DEEP WELL FACILITY	
SCALE:	SHEET 3 OF 6 SHEETS STA. TO STA.

F.A.I. RTE.	SECTION	COUNTY	TOTAL SHEETS	SHEET NO.
64	82-4T-1	ST. CLAIR	185	182
CONTRACT NO. 76C99				
ILLINOIS FED. AID PROJECT				

E908