


F.A.I. RTE	SECTION	COUNTY	TOTAL SHEETS	SHEET NO.
80/94	*	COOK	870	9
STA. TO STA.		FED ROAD DIST. NO. ILLINOIS FED. AID PROJECT		

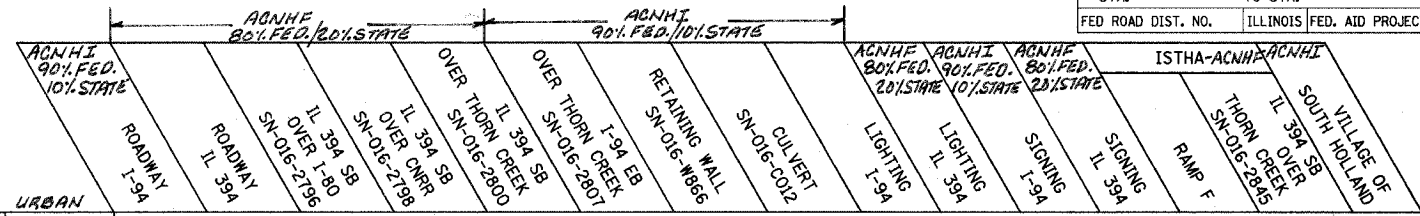

CODE	PAY ITEM	UNIT	TOTAL	CONSTRUCTION TYPE CODE															
				J000-2A	J000-2A	X271-2A	X181-2A	X071-2A	X071-2A	Y007	Y007	Y030-1E	Y030-1E	Y002-1C	Y002-1C	J000-2A	X071-2A	Y102	
M4830360	PORTLAND CEMENT CONCRETE SHOULDERS - 360MM	SQ M	25745	14947	10798														
M4832000	PROTECTIVE COAT	SQ M	30377	15996	14381														
M5010522	PIPE CULVERT REMOVAL	METER	77.5	77.5															
M5020100	STRUCTURE EXCAVATION	CU M	4232			667	948	1061	483	1073									
M5020200	COFFERDAM EXCAVATION	CU M	470					470											
M5030115	NEOPRENE EXPANSION JOINT 65MM	METER	14				14												
M5030125	NEOPRENE EXPANSION JOINT 100MM	METER	52.1					36.9	15.2										
M5030350	CONCRETE STRUCTURES	CU M	2726.6			290.0	397.3	1041	565.7	432.6									
M5030360	CONCRETE SUPERSTRUCTURE	CU M	2448.1			323.6	267.9	1078.4	778.2										
M5030380	RUSTICATION FINISH	SQ M	150							150									
M5030390	BRIDGE DECK GROOVING	SQ M	9376			1153	960	4287	2976										
M5030400	SEAL COAT CONCRETE	CU M	134					134											
M5030450	PROTECTIVE COAT	SQ M	10916			1398	1085	4943	3490										
M5041219	FURNISHING AND ERECTING PRECAST PRESTRESSED CONCRETE I-BEAMS, 1219MM	METER	587				587												
M5050305	ERECTING STRUCTURAL STEEL	L SUM	1.00			0.11		0.55	0.34										
M5050405	FURNISHING AND ERECTING STRUCTURAL STEEL	KG	2474			190	600	874	810										
M5080105	REINFORCEMENT BARS	KG	87995						73065	14,930									
M5080205	REINFORCEMENT BARS, EPOXY COATED	KG	580,920			78830	23390	291680	156720	30,300									
M5110100	SLOPE WALL 100 MM	SQ M	2836			1630	1206												
M5120100	FURNISHING METAL PILE SHELLS 305MM	METER	2388							1,725	663								
M5120160	FURNISHING STEEL PILES HP310X79	METER	4192			1650	2542												
M5120180	FURNISHING STEEL PILES HP360X108	METER	3100.2					3100.2											
M5120315	DRIVING STEEL PILES	METER	7292.2			1650	2542	3100.2											
M5120340	DRIVING AND FILLING SHELLS	METER	2388							1,725	663								
M5120460	TEST PILE STEEL HP310X79	EACH	7			3	4												
M5120480	TEST PILE STEEL HP360X108	EACH	10					10											
M5120900	TEMPORARY SHEET PILING	SQ M	995				451	544											
M5403000	CONCRETE BOX CULVERTS	CU M	139.4							139.4									

- SPECIALTY ITEM
- \*\* SFTY-3N
- △ Y080
- △△ Y220 NOISE ABATEMENT WALL

REVISIONS	
NAME	DATE

ILLINOIS DEPARTMENT OF TRANSPORTATION  
I-94 EAST BOUND / IL 394 SOUTH BOUND

SUMMARY OF QUANTITIES

HORIZ SCALE: NONE  
VERT SCALE: NONE  
DATE: JULY 18, 2005

DRAWN BY: JYMC  
CHECKED BY: JES



△ Rev. 12-5-05 Rev.