


F.A.I. RTE	SECTION	COUNTY	TOTAL SHEETS	SHEET NO.
80/94	*	COOK	870	10
STA.		TO STA.		
FED ROAD DIST. NO.		ILLINOIS FED. AID PROJECT		

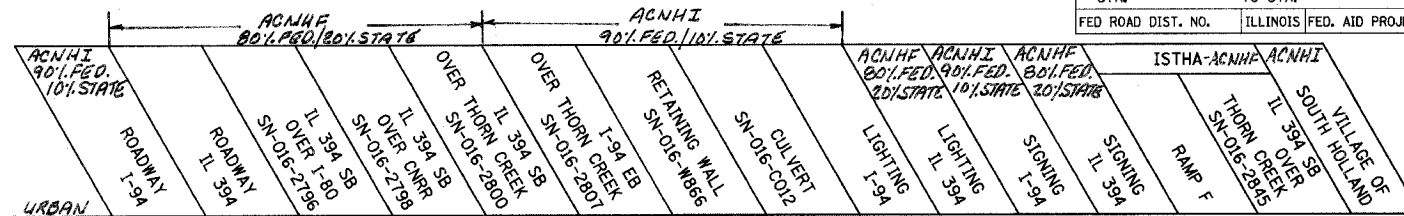

CODE	PAY ITEM	UNIT	TOTAL	CONSTRUCTION TYPE CODE																
				J000-2A	J000-2A	X271-2A	X181-2A	X071-2A	X071-2A	Y007	Y007	Y030-1E	Y030-1E	Y002-1C	Y002-1C	J000-2A	X071-2A	Y102		
M542E112	PRECAST REINFORCED CONCRETE FLARED END SECTIONS 300MM	EACH	4		4															
M542E128	PRECAST REINFORCED CONCRETE FLARED END SECTIONS 600MM	EACH	2		2															
M542G035	GRATING FOR CONCRETE FLARED END SECTION 600MM	EACH	2		2															
M5502840	STORM SEWERS, TYPE 1, REINFORCED CONCRETE CULVERT, STORM DRAIN, AND SEWER PIPE, CLASS IV 300MM	METER	317.5	26.0	291.5															
M5502850	STORM SEWERS, TYPE 1, REINFORCED CONCRETE CULVERT, STORM DRAIN, AND SEWER PIPE, CLASS IV 375MM	METER	31.5	2.5	29.0															
M5503050	STORM SEWERS, TYPE 2, REINFORCED CONCRETE CULVERT, STORM DRAIN, AND SEWER PIPE, CLASS III, 300MM	METER	508.5	333.0	175.5															
M5503060	STORM SEWERS, TYPE 2, REINFORCED CONCRETE CULVERT, STORM DRAIN, AND SEWER PIPE, CLASS III, 375MM	METER	253.0	156.5	96.5															
M5503090	STORM SEWERS, TYPE 2, REINFORCED CONCRETE CULVERT, STORM DRAIN, AND SEWER PIPE, CLASS III, 600MM	METER	178.0	36.5	141.5															
M5503260	STORM SEWERS, TYPE 3, REINFORCED CONCRETE CULVERT, STORM DRAIN, AND SEWER PIPE, CLASS IV 300MM	METER	60.0	60.0																
M5510025	STORM SEWER REMOVAL 300MM	METER	1871.5	989.5	882.0															
M5510035	STORM SEWER REMOVAL 375MM	METER	563.5		563.5															
M5510045	STORM SEWER REMOVAL 450MM	METER	400.0	22.0	378.0															
M5510055	STORM SEWER REMOVAL 525MM	METER	39.0	18.0	21.0															
M5510060	STORM SEWER REMOVAL 600MM	METER	341.5	48.0	257.5															
M5510070	STORM SEWER REMOVAL 750MM	METER	120.5	89.5	31.0															
M5870020	BRIDGE SEAT SEALER	SQ M	168.2			32.0	33.0		60	23.2										
M6010085	GEOTECHNICAL FABRIC FOR FRENCH DRAINS	SQ M	1804.5	1759.9	44.6															
M6010610	PIPE UNDERDRAINS 150MM	METER	8603.5	4220.5	4383.0															
M6010710	PIPE UNDERDRAINS 150MM (SPECIAL)	METER	241.0	101.0	140.0															
M6020105	CATCH BASINS, TYPE A, 1.2M DIAMETER, TYPE 1 FRAME, OPEN LID	EACH	7	2	5															
M6020140	CATCH BASINS, TYPE A, 1.2M DIAMETER, TYPE 8 GRATE	EACH	4		4															
M6020405	CATCH BASINS, TYPE A, 1.5M DIAMETER, TYPE 1 FRAME, OPEN LID	EACH	1		1															
M6021410	MANHOLES, TYPE A, 1.2M DIAMETER, TYPE 1 FRAME, CLOSED LID	EACH	4	4																
M6021610	MANHOLES, TYPE A, 1.5M DIAMETER, TYPE 1 FRAME, CLOSED LID	EACH	3	3																
M6060010	CLASS SI CONCRETE (OUTLET)	CU M	3,435	3,435																
M6060070	CONCRETE CURB, TYPE B	METER	74.4	10	64.4															
M6060260	CONCRETE GUTTER, TYPE A	METER	64.2	50.4	13.8															
M6060270	CONCRETE GUTTER, TYPE A (MODIFIED)	METER	119	119																
M6060500	COMBINATION CONCRETE CURB AND GUTTER, TYPE B-15.30	METER	29	29																

- SPECIALTY ITEM
- ** SFTY-3N
- △ Y080
- △△ Y220 NOISE ABATEMENT WALL

REVISIONS	
NAME	DATE

ILLINOIS DEPARTMENT OF TRANSPORTATION
I-94 EAST BOUND / IL 394 SOUTH BOUND

SUMMARY OF QUANTITIES

HORIZ SCALE: NONE
VERT SCALE: NONE
DATE: JULY 18, 2005

DRAWN BY: JYMC
CHECKED BY: JES



Rev. 12-5-05

Rev.