
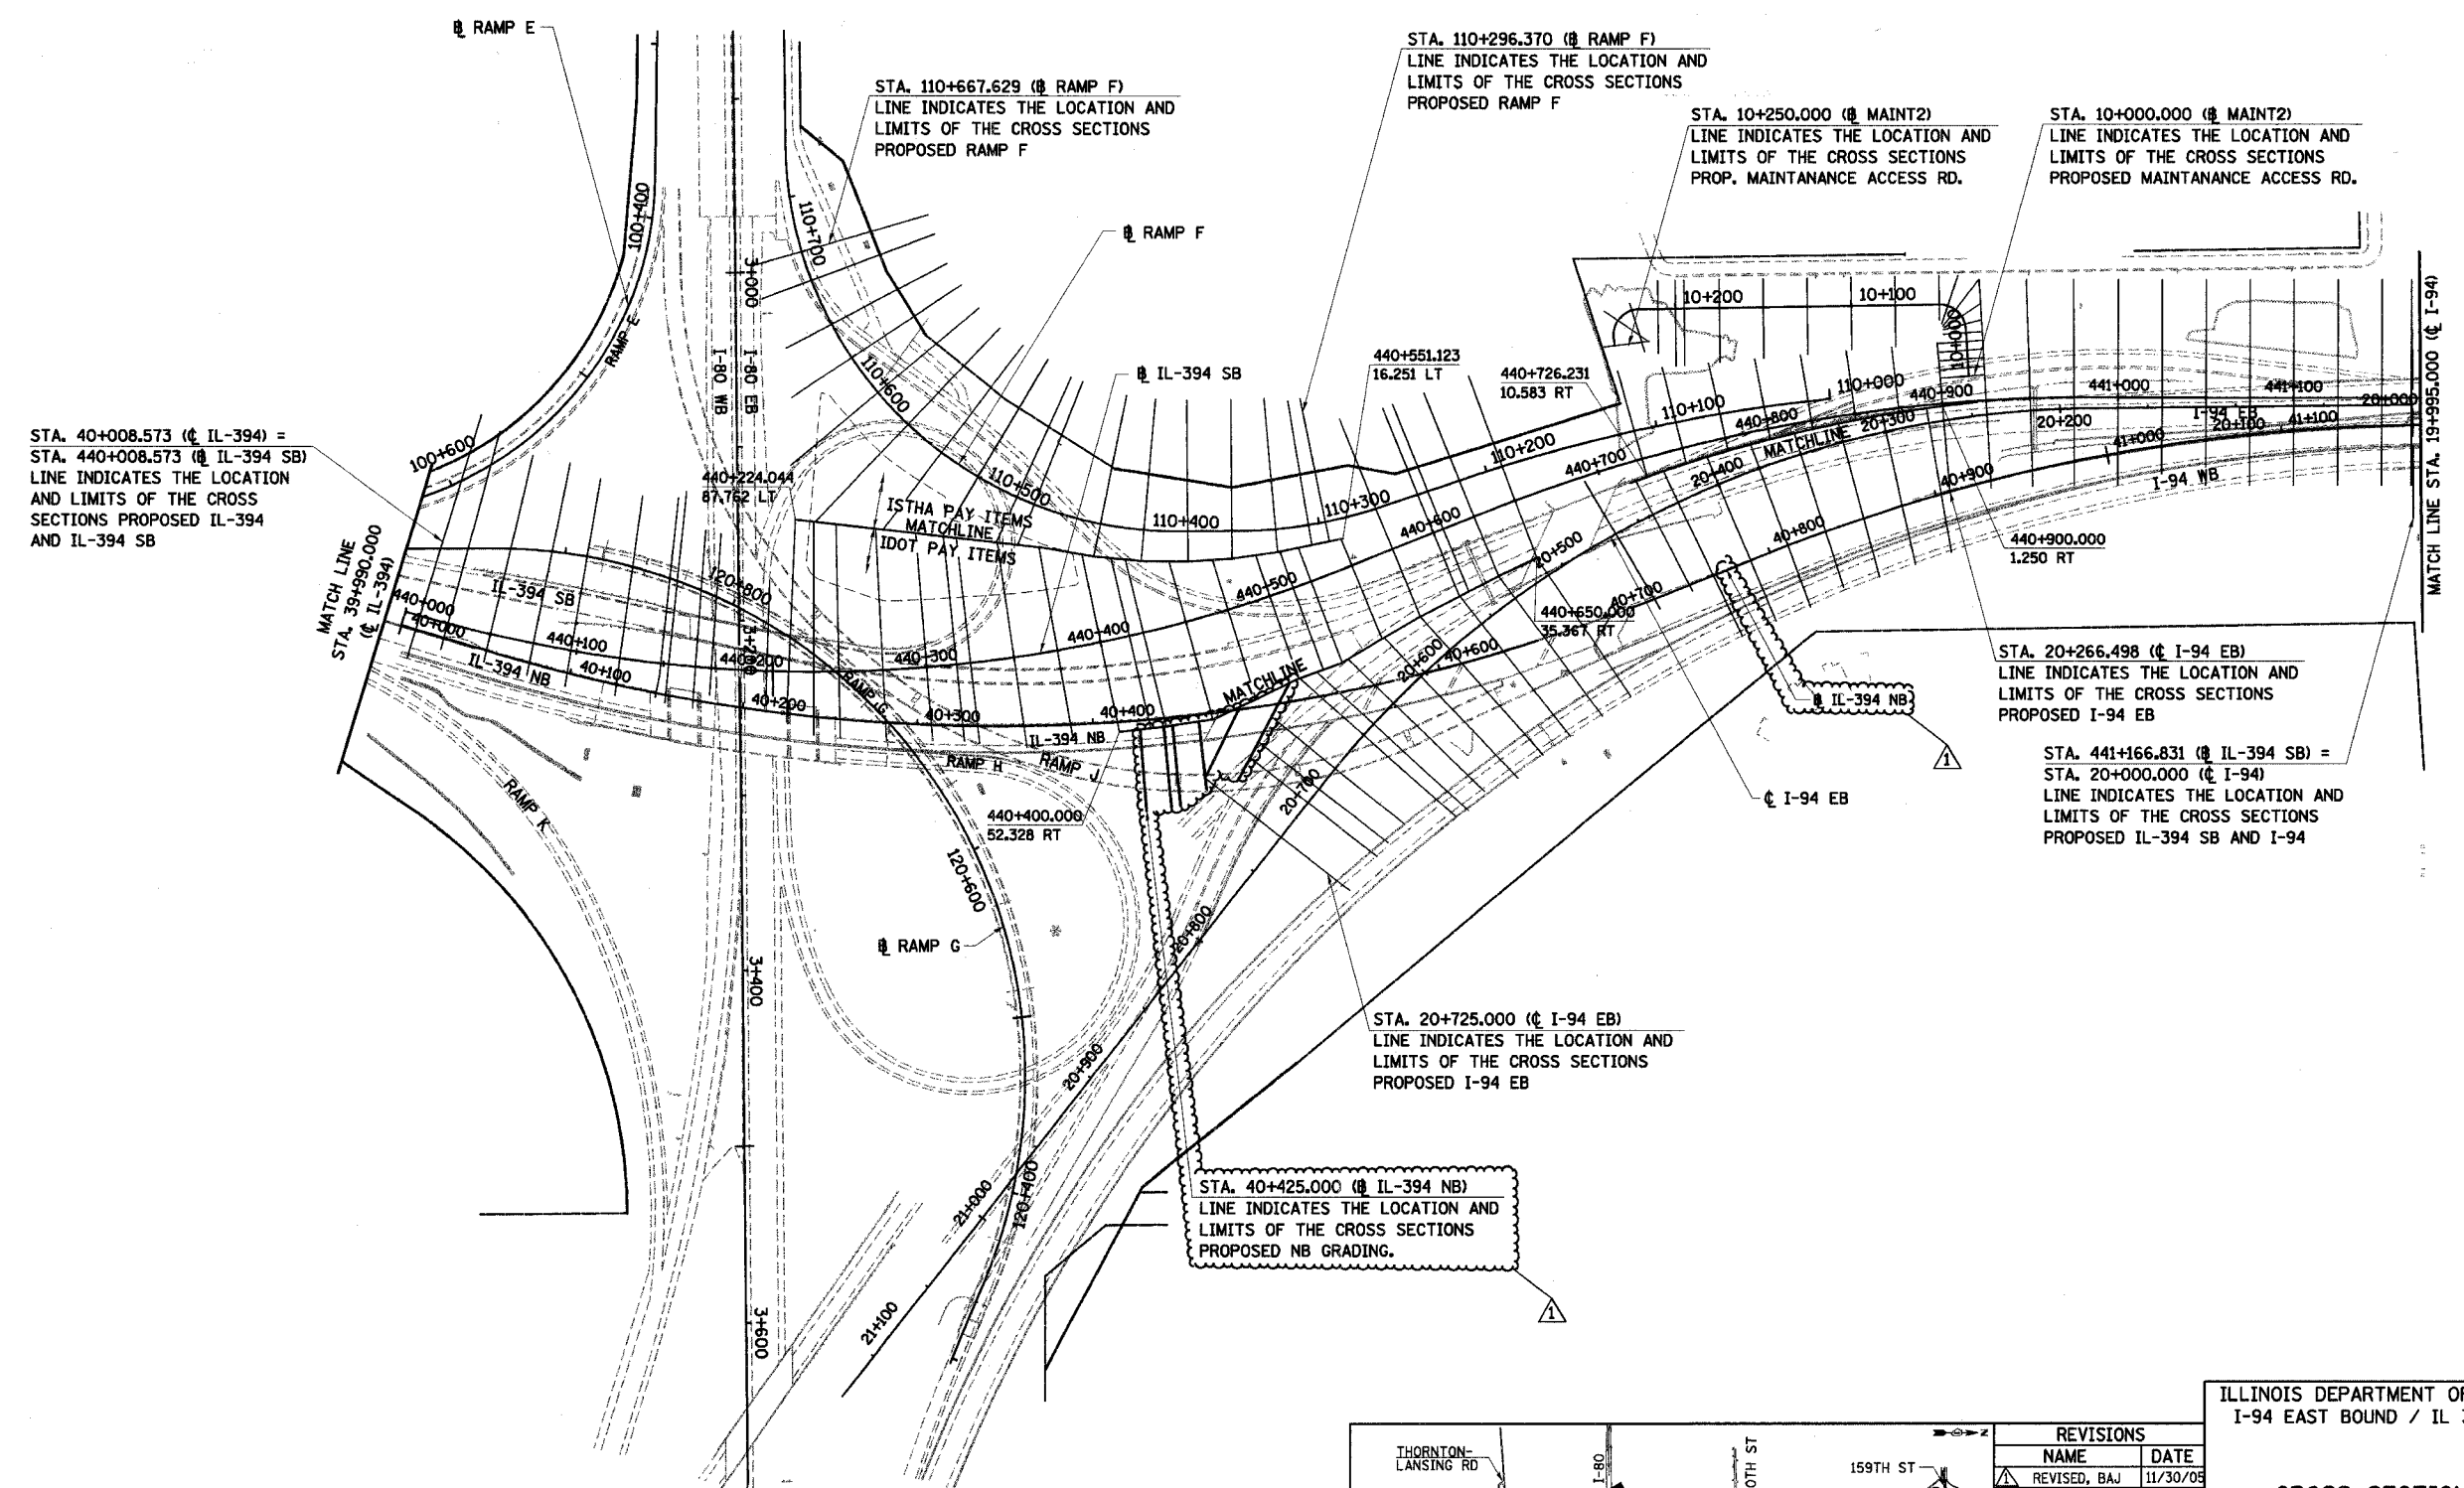


F.A.I. RTE	SECTION	COUNTY	TOTAL SHEETS	SHEET NO.
80/94	*	COOK	870	762
STA.		TO STA.		
FED ROAD DIST. NO.		ILLINOIS FED. AID PROJECT		

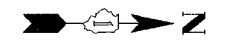


KM-2

ILLINOIS DEPARTMENT OF TRANSPORTATION
I-94 EAST BOUND / IL 394 SOUTH BOUND

CROSS SECTION KEY MAP

HORIZ SCALE: 1 : 2000
VERT SCALE: NONE
DATE: JULY 18, 2005
DRAWN BY: BAJ/BJM
CHECKED BY: JES

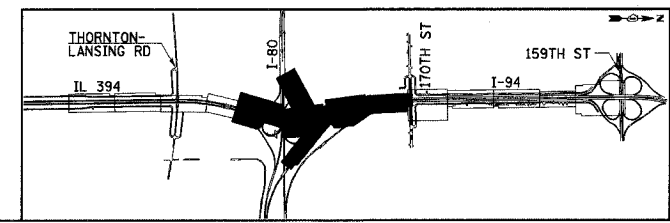

REVISIONS	
NAME	DATE
REVISED, BAJ	11/30/05