


* (0203.1 & 0312-708W) R-3 CONTRACT # 62108				
F.A.I. RTE.	SECTION	COUNTY	TOTAL SHEETS	SHEET NO.
80/94	*	COOK	870	870B
STA.	TO STA.			
FED ROAD DIST.	ILLINOIS FED. AID PROJECT			

FINAL SURVEY	SURVEYED	BY	DATE
NOTE BOOK	PLOTTED		
NO.	AREAS		
	CHECKED		

ORIGINAL SURVEY	SURVEYED	BY	DATE
NOTE BOOK	PLOTTED		
NO.	AREAS		
	CHECKED		

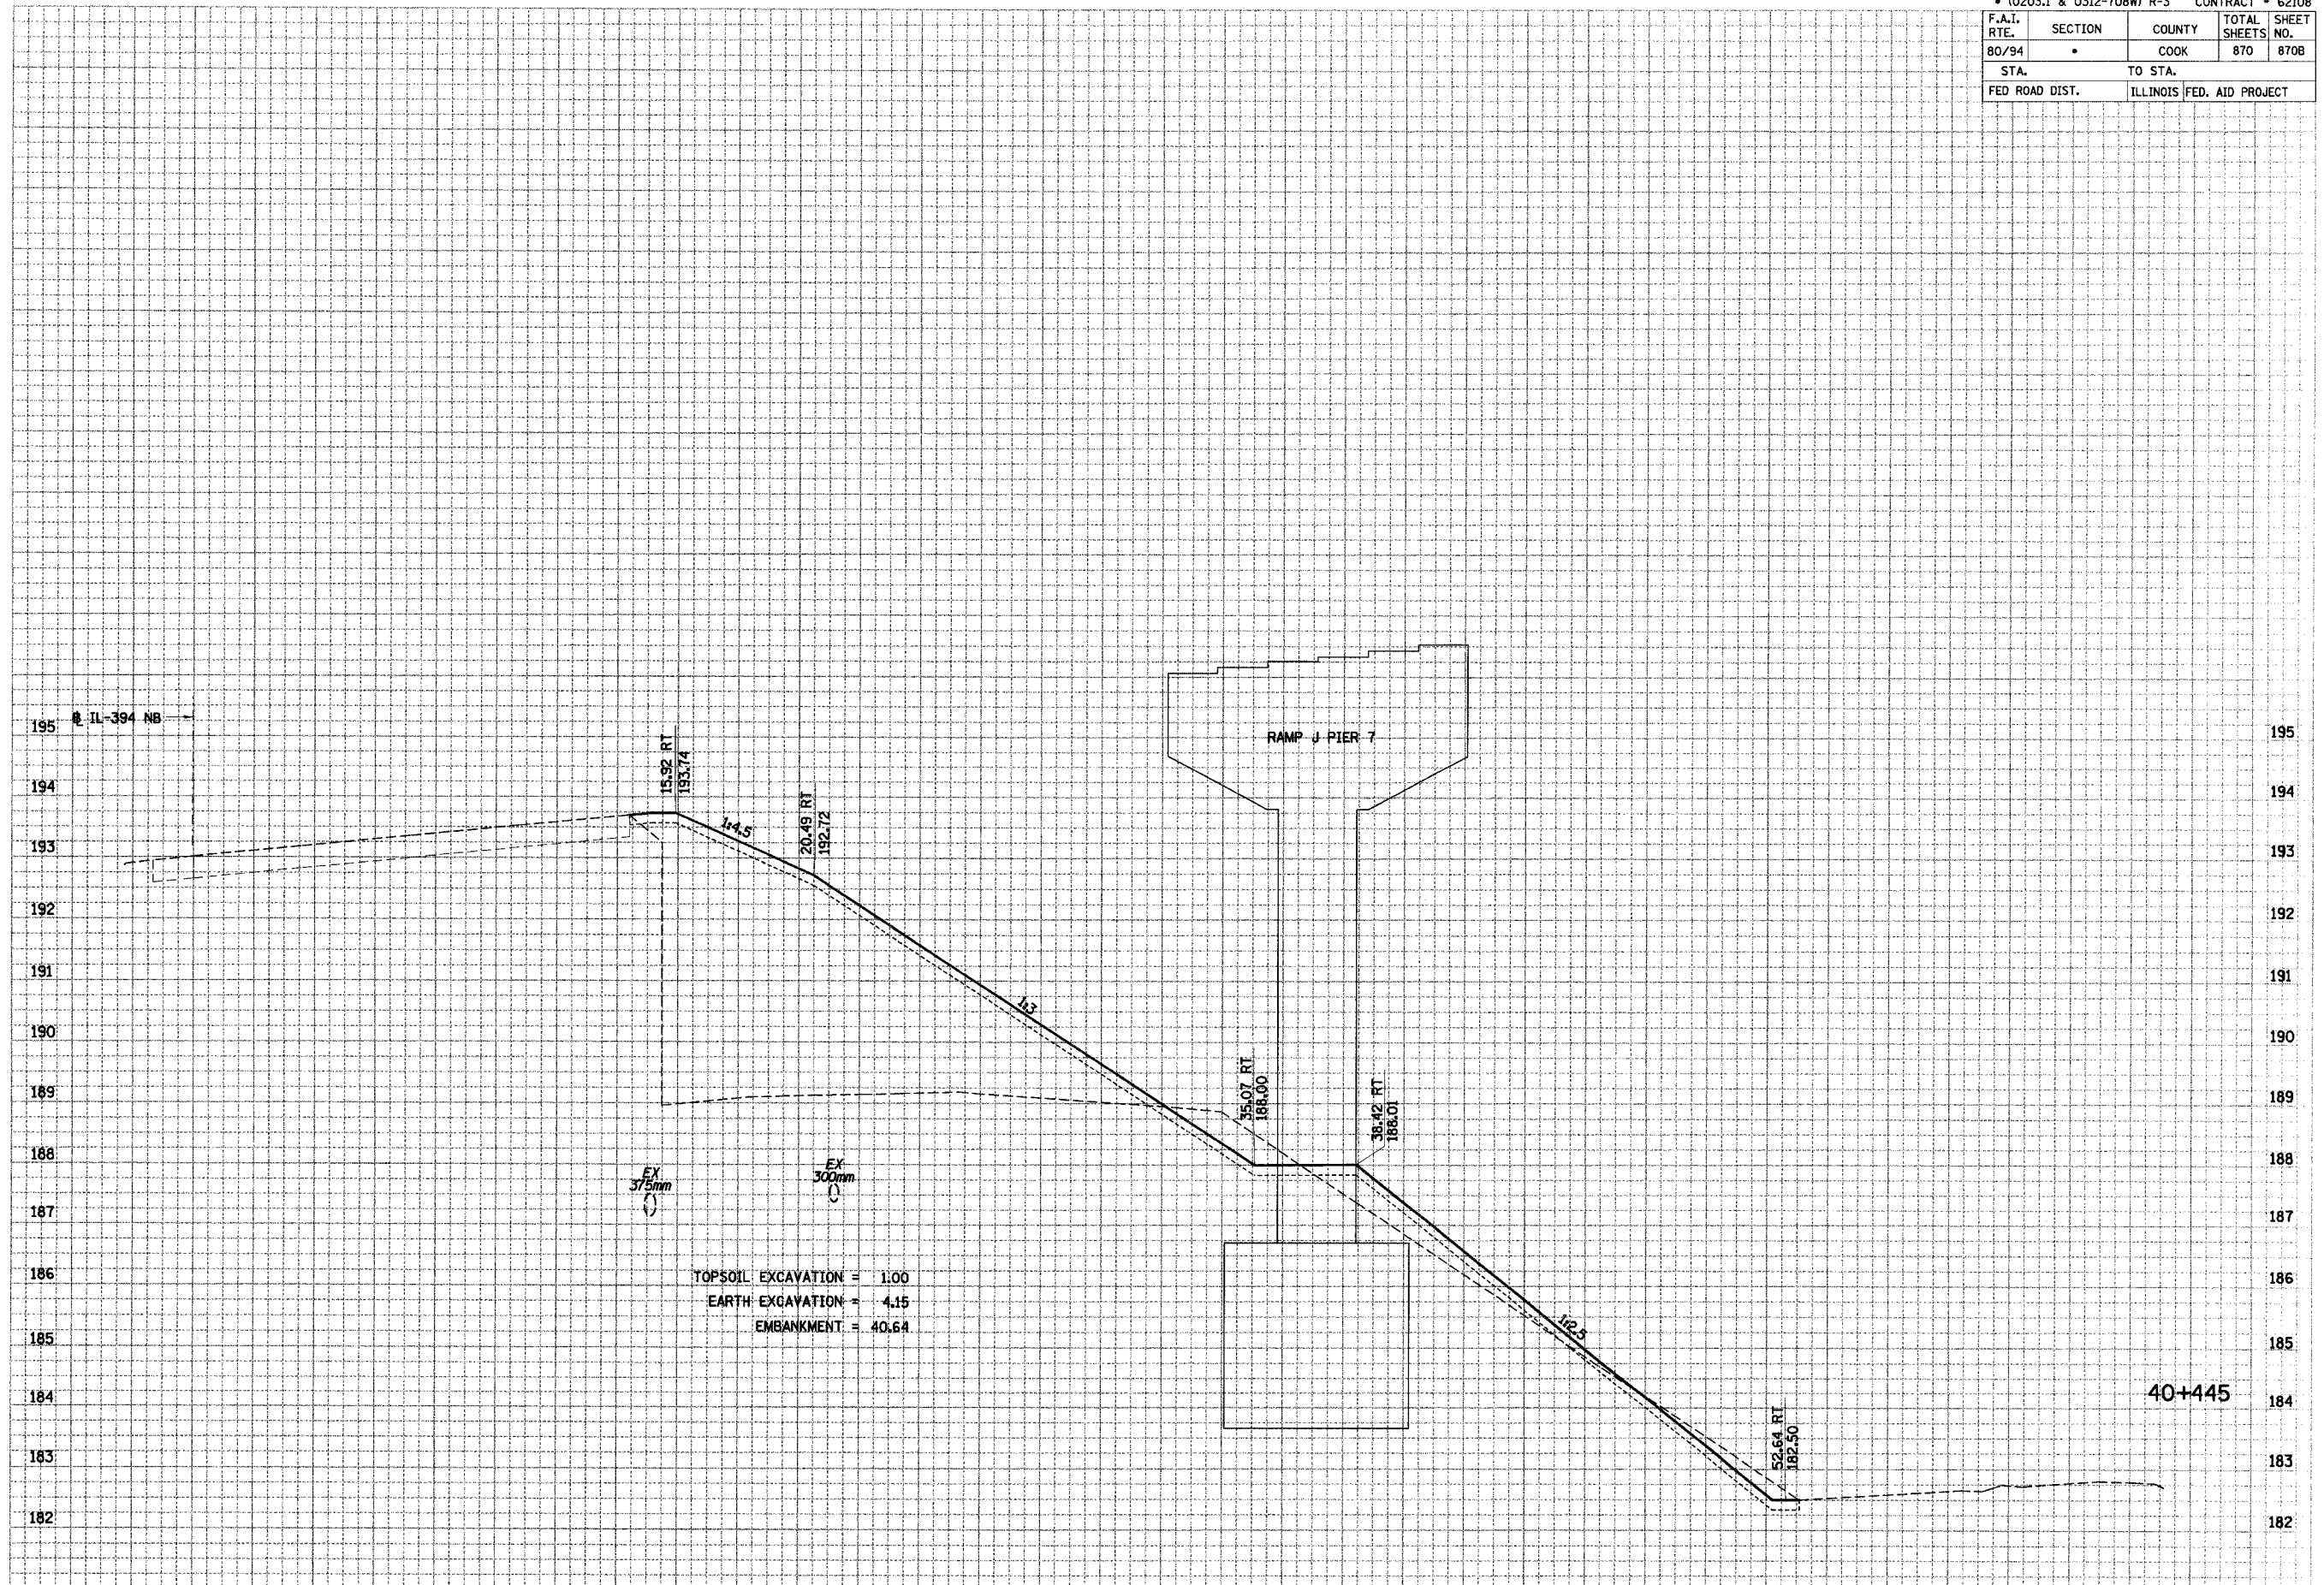

TOPSOIL EXCAVATION = 1.00
 EARTH EXCAVATION = 4.15
 EMBANKMENT = 40.64

