

F.A.I. RTE.	SECTION	COUNTY	TOTAL SHEETS NO.	SHEET NO.
80/94	*	COOK	870	870C
STA.	TO STA.			
FED ROAD DIST.	ILLINOIS	FED. AID PROJECT		

BY	DATE




  

FINAL SURVEY	PLOTTED	DATE	AREAS CHECKED

BY	DATE

ORIGINAL SURVEY	PLOTTED	DATE	AREAS CHECKED

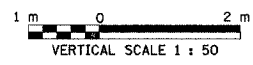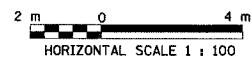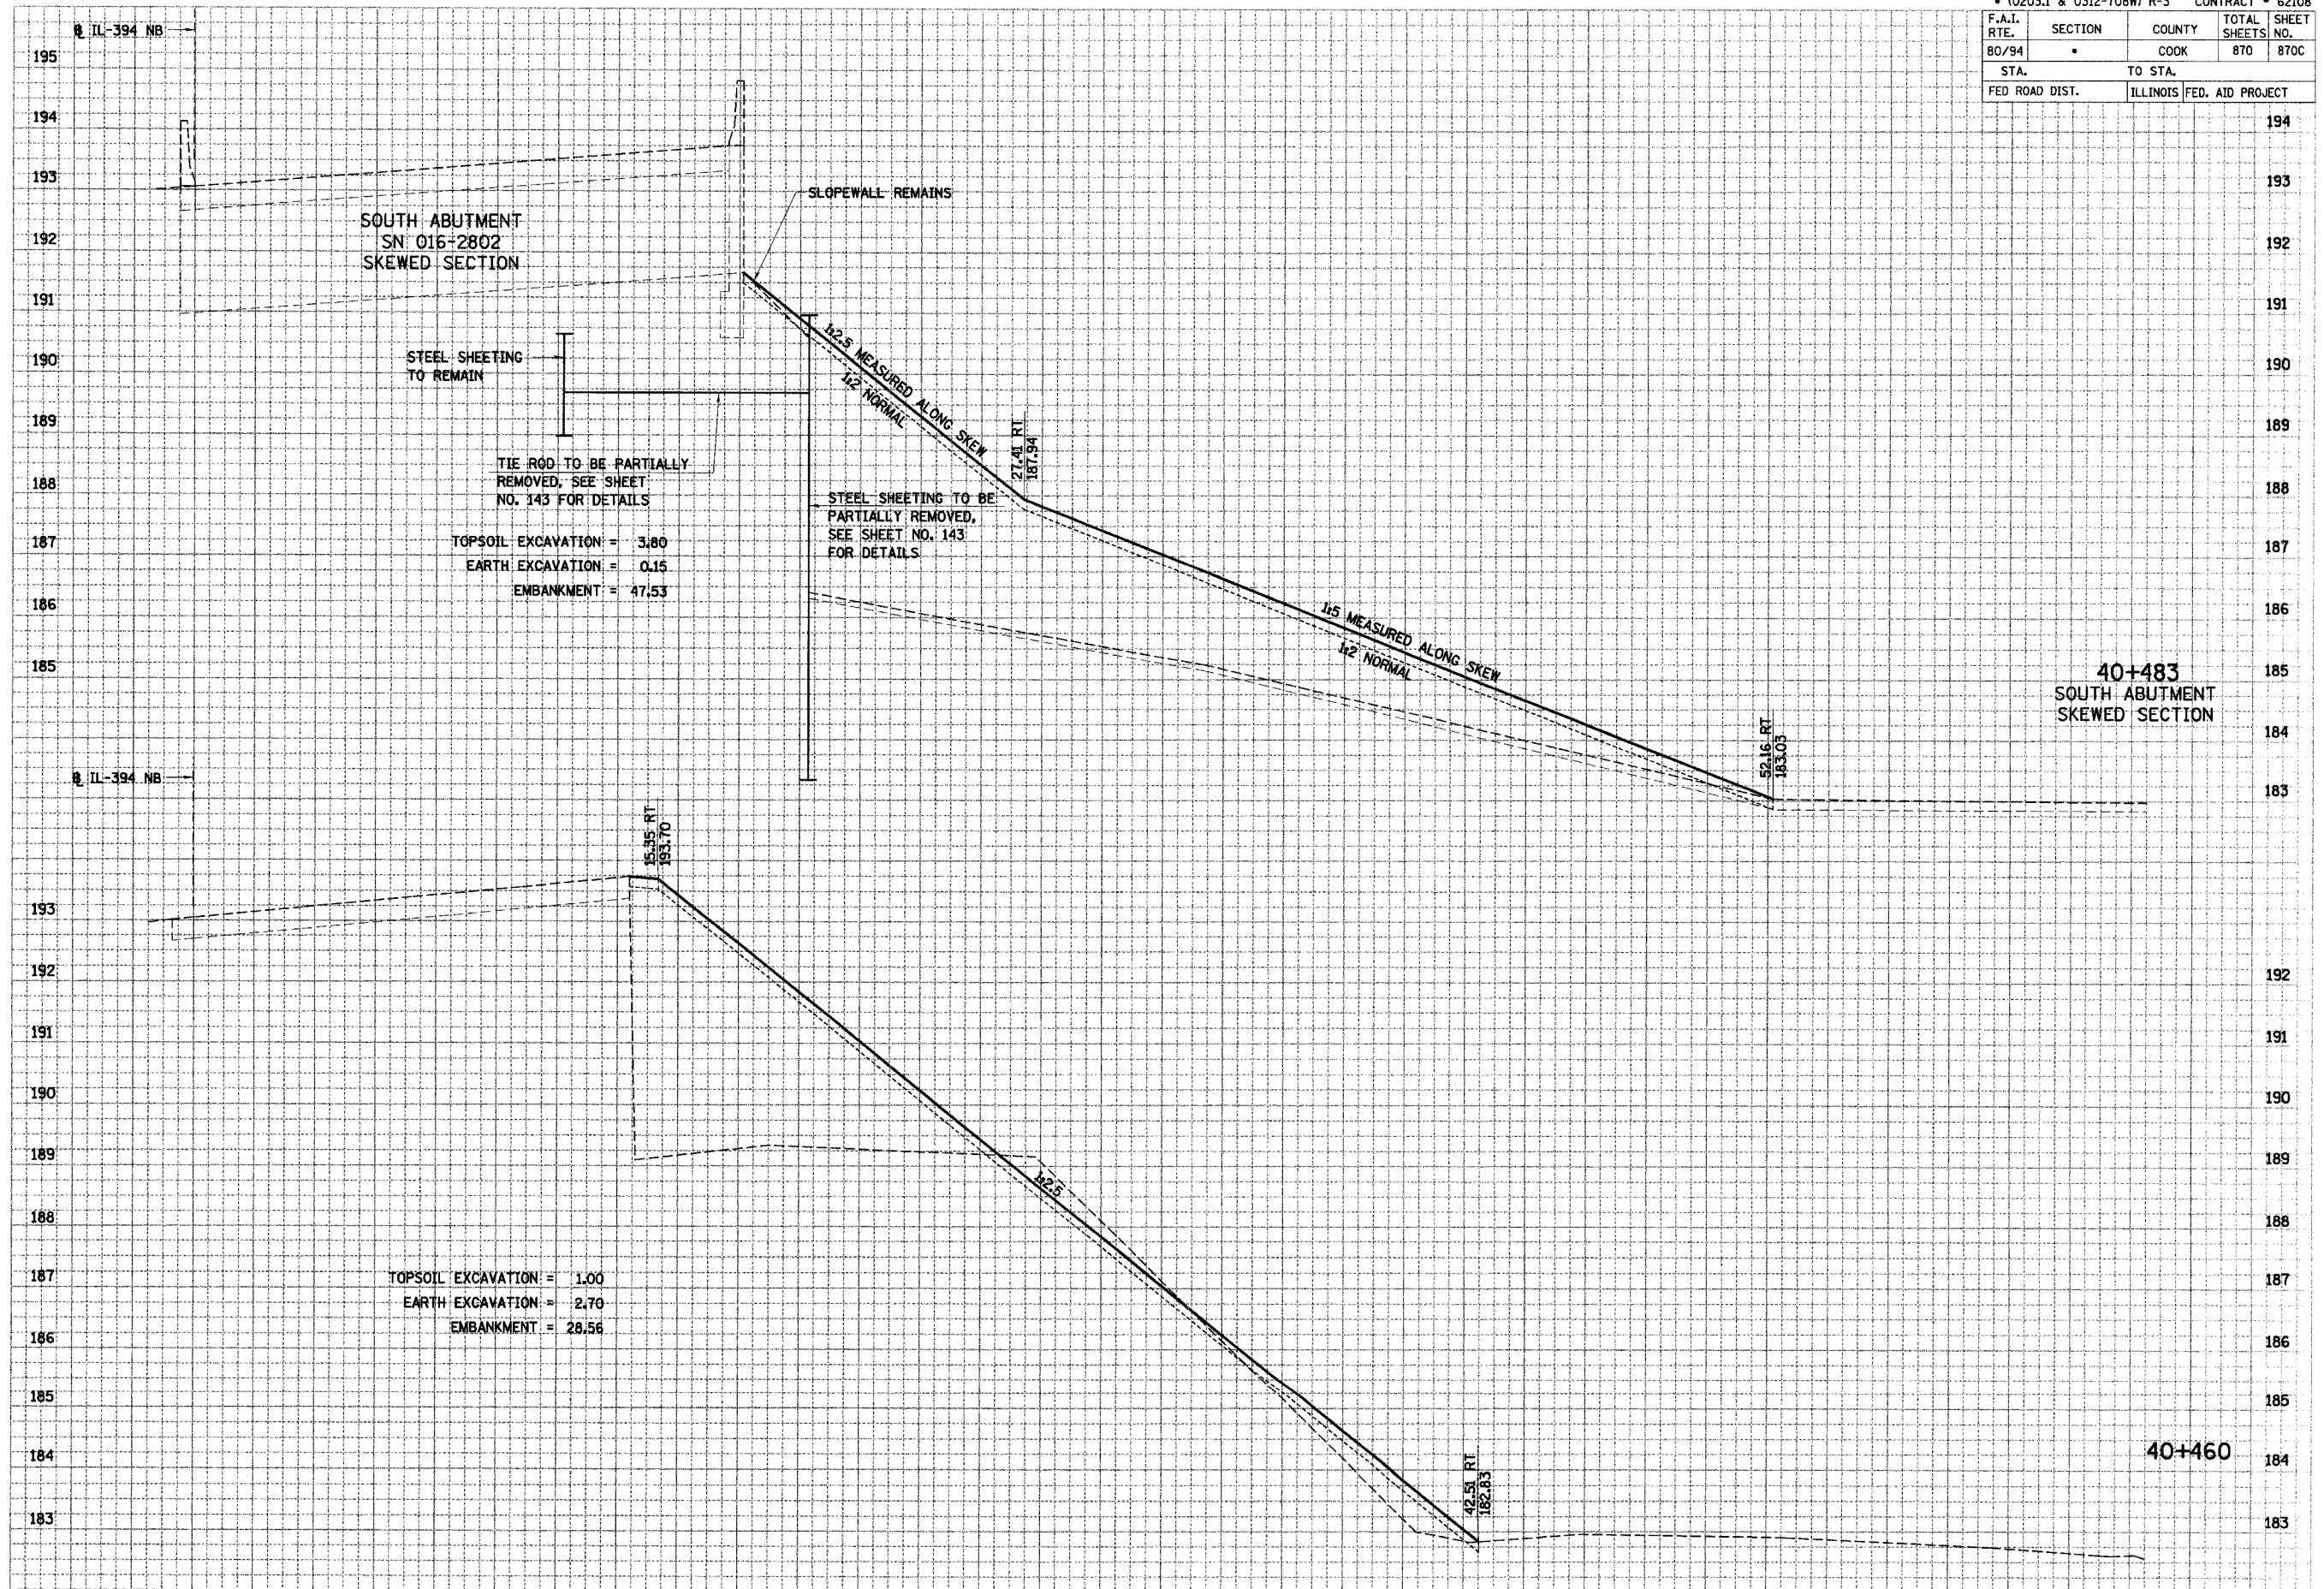

BAJ, NEW SHEET 11/30/0