


• (0203.1 & 0312-708W) R-3 CONTRACT # 62108

F.A.I. RTE.	SECTION	COUNTY	TOTAL SHEETS	SHEET NO.
80/94	*	COOK	870	870
STA.		TO STA.		
FED ROAD DIST.		ILLINOIS FED. AID PROJECT		

FINISH SURVEY	BY	DATE
NOTE BOOK NO.		
AREAS CHECKED		

ORIGINAL SURVEY	BY	DATE
NOTE BOOK NO.		
AREAS CHECKED		

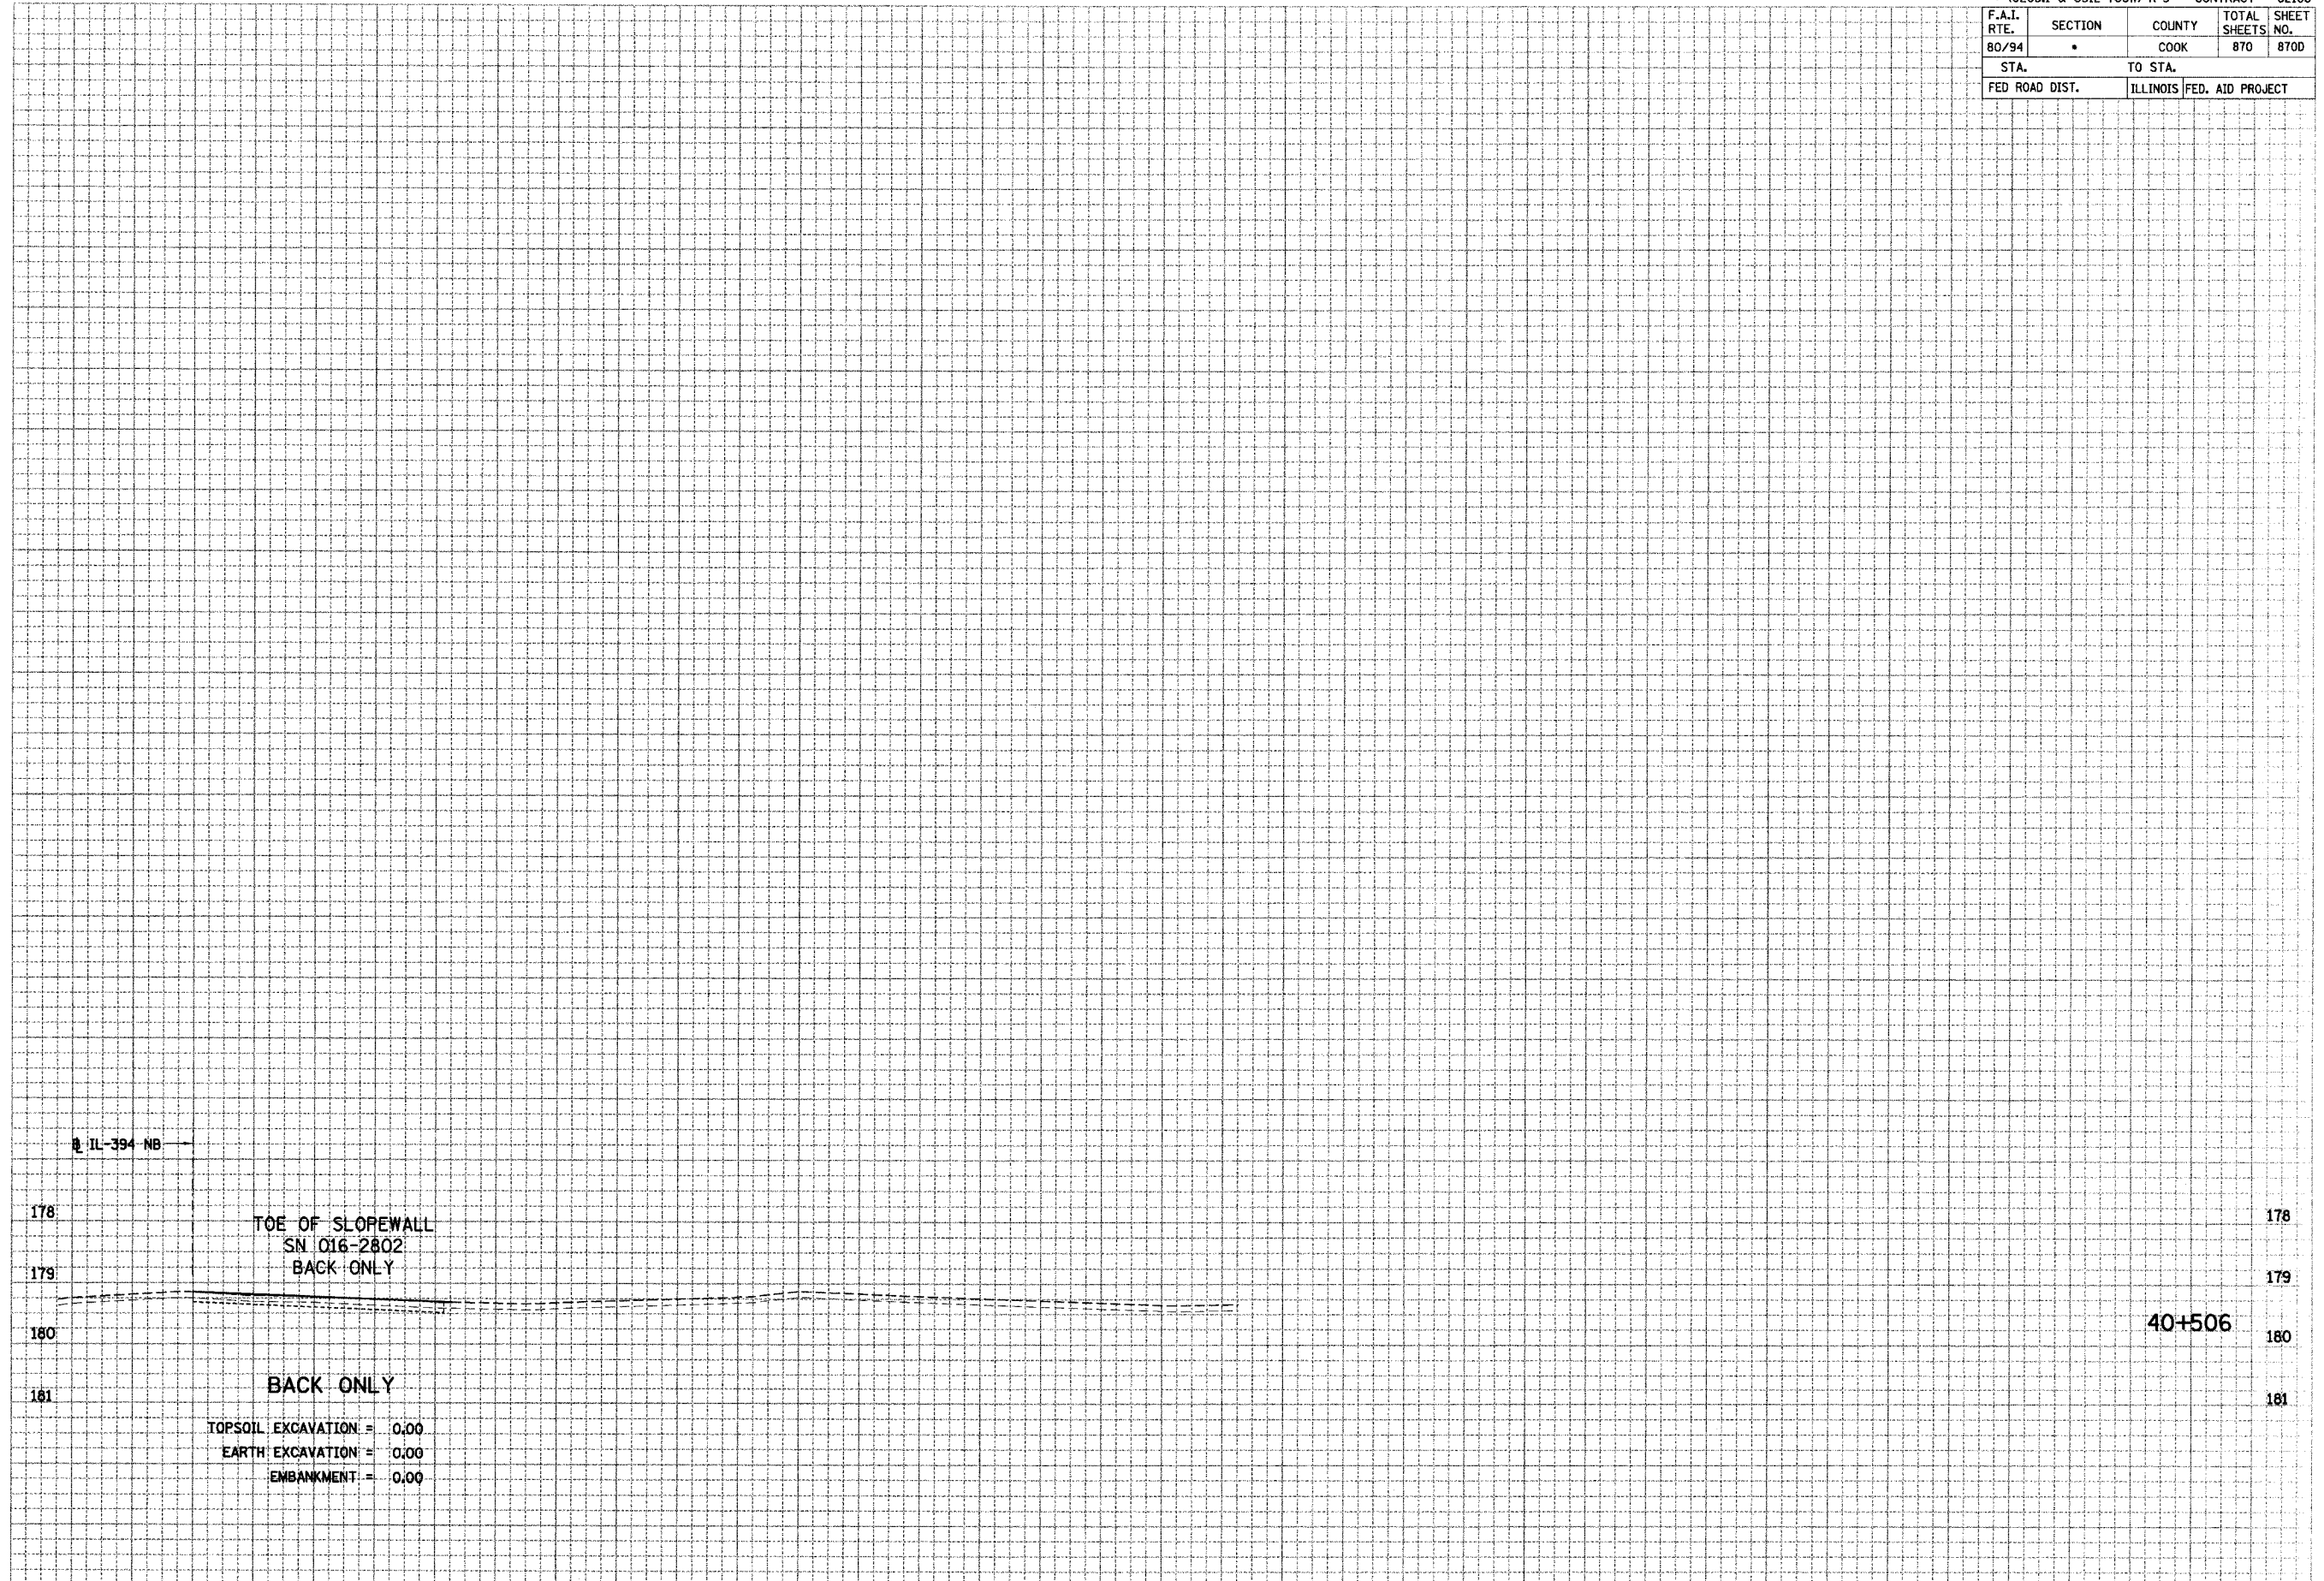

TOPSOIL EXCAVATION = 0.00  
 EARTH EXCAVATION = 0.00  
 EMBANKMENT = 0.00

