


F.A.I. RTE	SECTION	COUNTY	TOTAL SHEETS	SHEET NO.
80/94	*	COOK	870	11
STA.		TO STA.		
FED ROAD DIST. NO.		ILLINOIS FED. AID PROJECT		

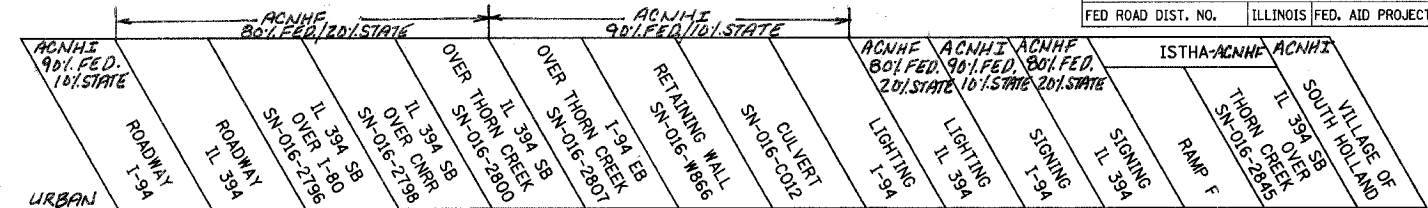

CODE	PAY ITEM	UNIT	TOTAL	CONSTRUCTION TYPE CODE															
				J000-2A	J000-2A	X271-2A	X181-2A	X071-2A	X071-2A	Y007	Y007	Y030-1E	Y030-1E	Y002-1C	Y002-1C	J000-2A	X071-2A	Y10Z	
M6063620	CONCRETE MEDIAN SURFACE, 150MM	SQ M	18	18															
* M6300100	STEEL PLATE BEAM GUARD RAIL, TYPE A	METER	2823.24	320.07	2503.17														
* M6300130	STEEL PLATE BEAM GUARD RAIL, TYPE D	METER	388.62		388.62														
M6320030	GUARDRAIL REMOVAL	METER	1042	62	980														
M6370275	CONCRETE BARRIER, DOUBLE FACE, 1065 MM HEIGHT	METER	1532	1379	153														
M6370805	CONCRETE BARRIER TRANSITION	METER	188	171	17														
M6371050	CONCRETE BARRIER BASE	METER	2781	2100	681														
*M6380205	CONCRETE GLARE SCREEN, SPECIAL	METER	14.5									11.6	2.9						
M6380600	MODULAR GLARE SCREEN SYSTEM	METER	4280	1615	2665														
M6420015	SHOULDER RUMBLE STRIP	METER	12341	8182	4159														
M6640120	CHAIN LINK FENCE, 1.8 METER	METER	1164.5	709.0	455.5														
M6641620	CHAIN LINK GATES, 1.8M X 3.7M DOUBLE	EACH	2	1	1														
M6641650	CHAIN LINK GATES, 1.8M X 5.5M DOUBLE	EACH	3	1	2														
M7030240	TEMPORARY PAVEMENT MARKING - LINE 150MM	METER	711	711															
M7030520	PAVEMENT MARKING TAPE, TYPE III 100MM	METER	17980	8840	9140														
M7030530	PAVEMENT MARKING TAPE, TYPE III 125MM	METER	749	488	261														
M7030550	PAVEMENT MARKING TAPE, TYPE III 200MM	METER	4679	2799	1880														
M7030560	PAVEMENT MARKING TAPE, TYPE III 300MM	METER	436	200	236														
M7031000	WORK ZONE PAVEMENT MARKING REMOVAL	SQ M	3665	1927	1738														
M7040100	TEMPORARY CONCRETE BARRIER	METER	1815.3	461.3	1354.0														
M7040210	RELOCATE TEMPORARY CONCRETE BARRIER (SPECIAL)	METER	6390	3772	2618														
* M7200100	SIGN PANEL - TYPE 1	SQ M	24.09													21.39	2.70		
* M7200200	SIGN PANEL - TYPE 2	SQ M	19.44													7.56	11.88		
* M7200300	SIGN PANEL - TYPE 3	SQ M	316.42													235.53	80.89		
* M7240310	REMOVE SIGN PANEL - TYPE 1	SQ M	0.75													0.75			
* M7240320	REMOVE SIGN PANEL - TYPE 2	SQ M	6.84													2.88	3.96		
* M7240330	REMOVE SIGN PANEL - TYPE 3	SQ M	61.82													39.78	22.04		
* M7240730	RELOCATE SIGN PANEL - TYPE 3	SQ M	7.20													7.20			

- * SPECIALTY ITEM
- ** SFTY-3N
- △ Y080
- △△ Y220 NOISE ABATEMENT WALL

REVISIONS	
NAME	DATE

ILLINOIS DEPARTMENT OF TRANSPORTATION
I-94 EAST BOUND / IL 394 SOUTH BOUND

SUMMARY OF QUANTITIES

HORIZ SCALE: NONE
VERT SCALE: NONE
DATE: JULY 18, 2005

DRAWN BY: JYMC
CHECKED BY: JES

